


F.A.P. RTE.	SECTION	COUNTY	TOTAL SHEETS	SHEET NO.
301		**	290	159
STA.		TO STA.		
FED. ROAD DIST. NO.	BLK/BOX	FED. AID PROJECT		

NOTE: REFER TO CONTRACT NO. 64532 PLANS FOR AS-BUILT CROSS SECTION INFORMATION.

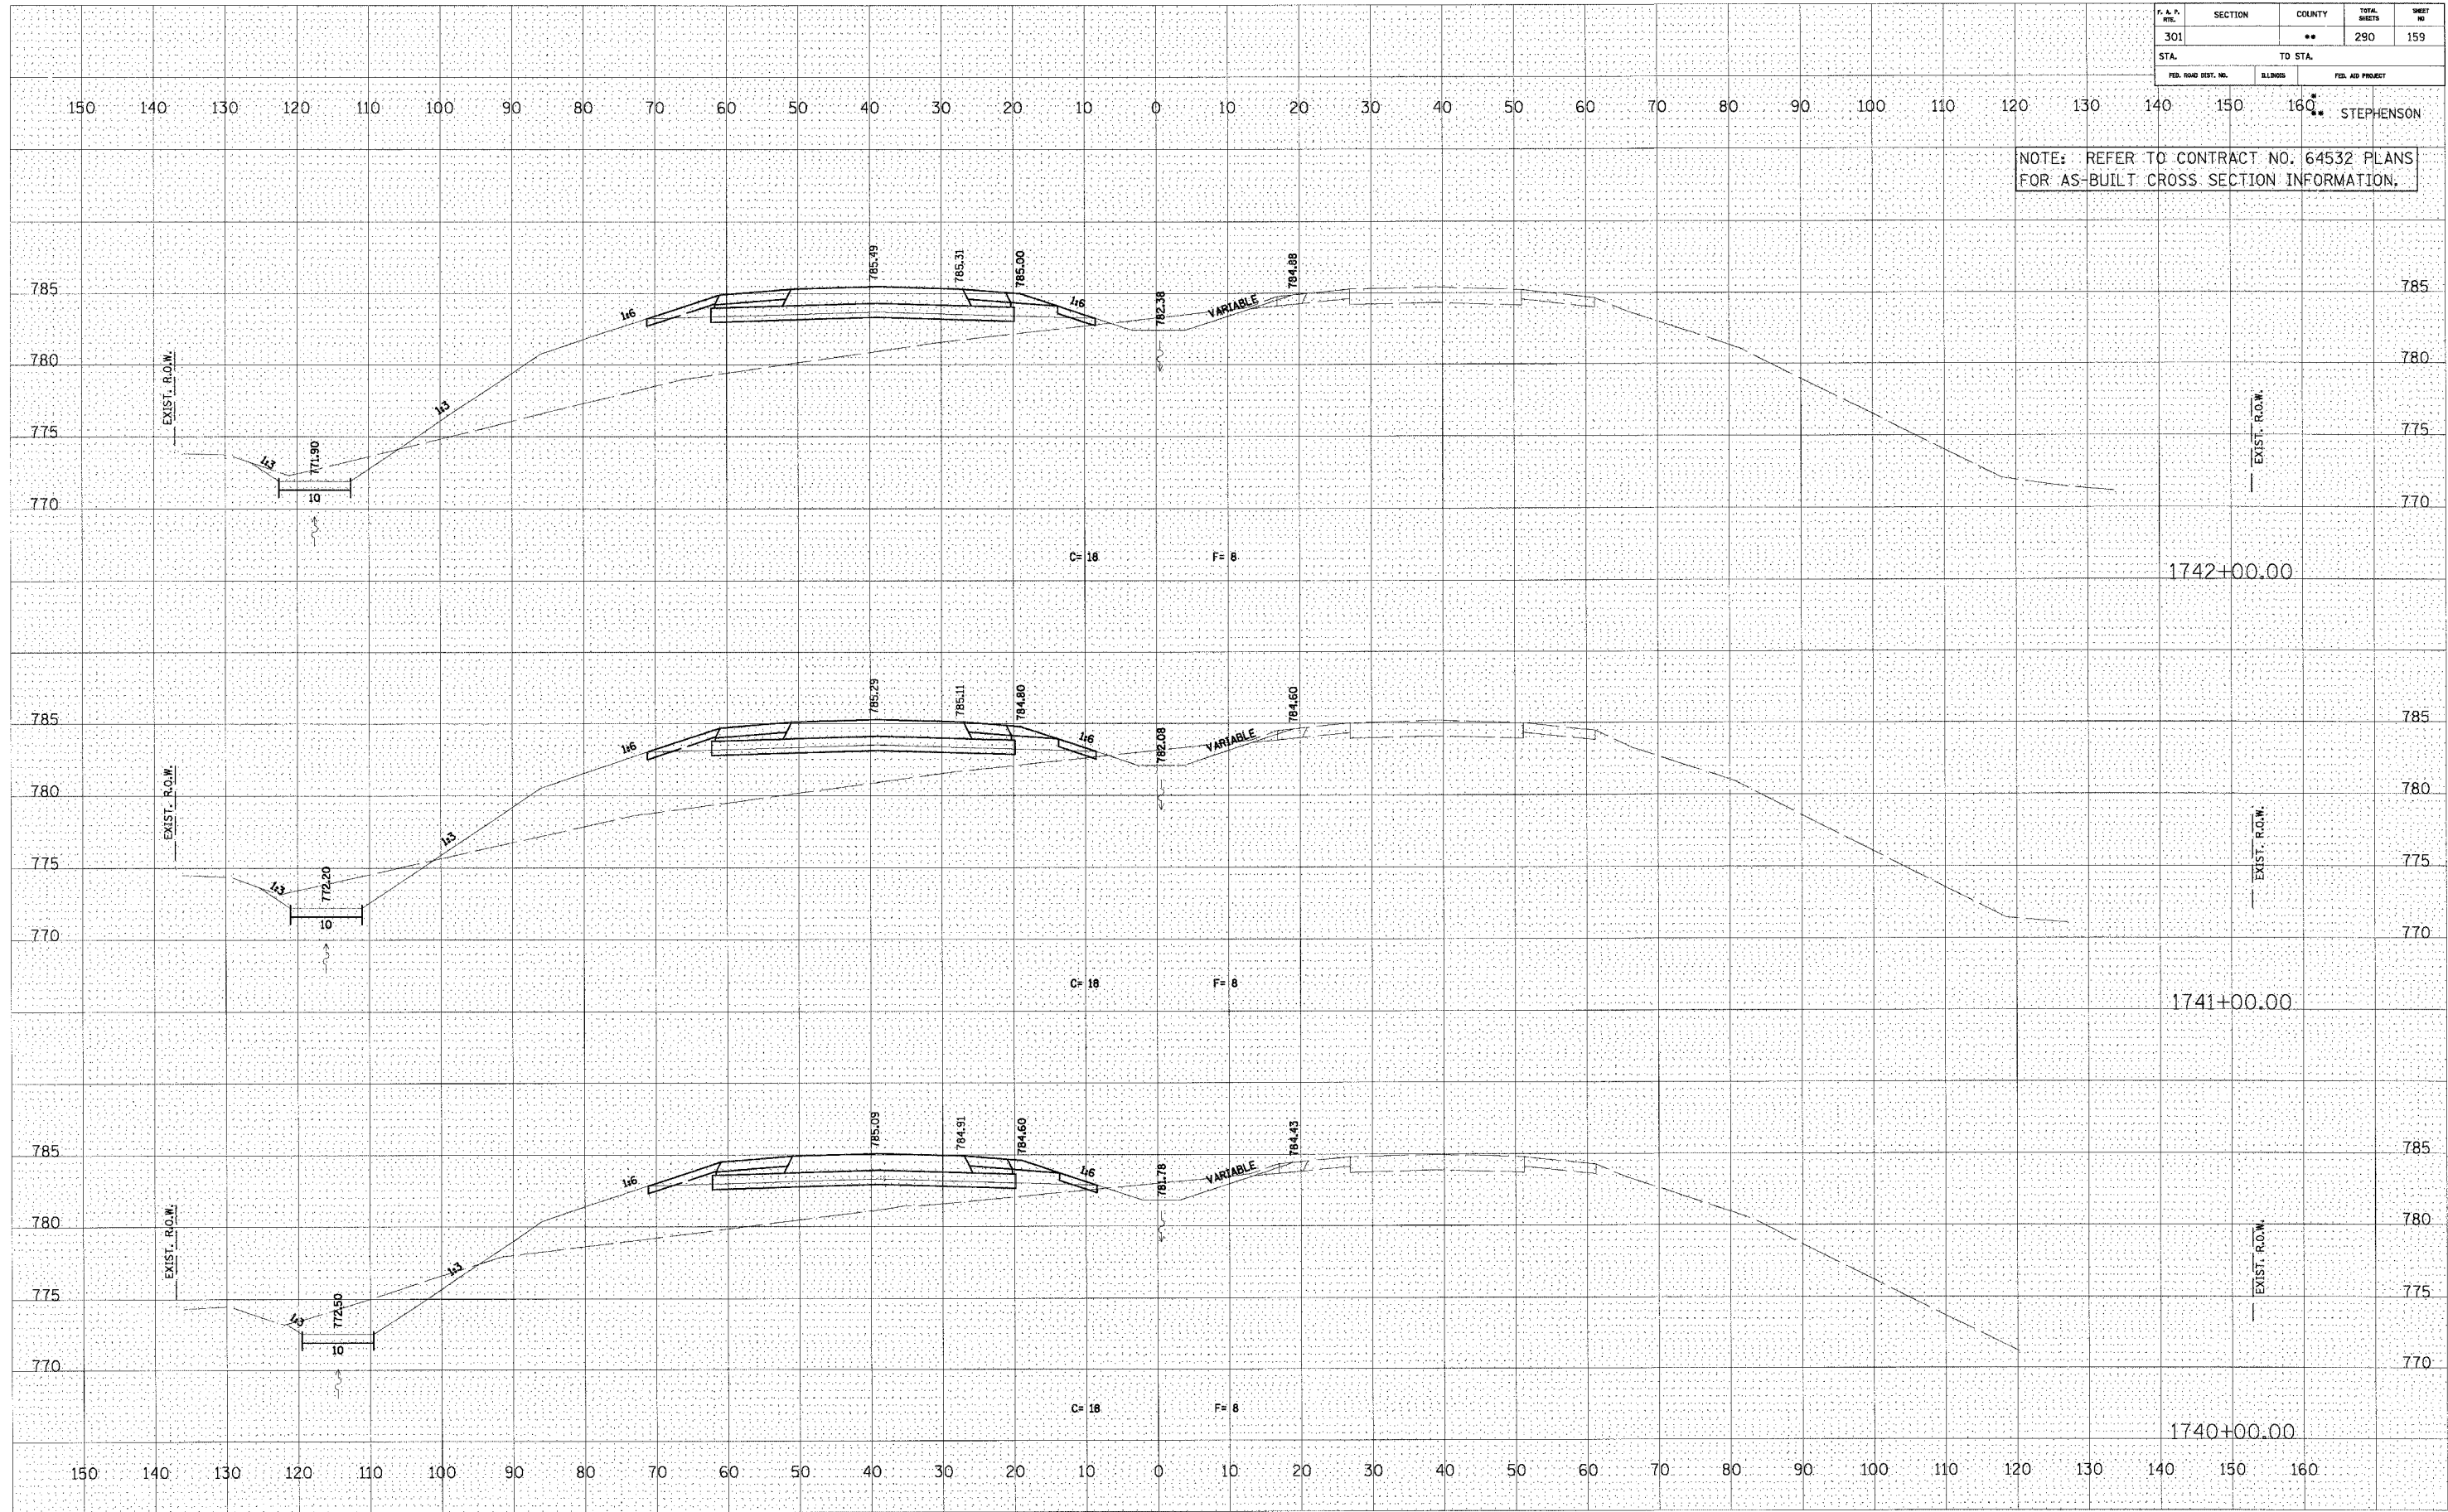

U.S. ROUTE 20

DATE	BY

SURVEYED  
 PLOTTED  
 TEMPLATE  
 NOTE BOOK  
 AREAS CHECKED

DATE	BY

ORIGINAL SURVEY  
 NOTE BOOK  
 AREAS CHECKED