


P. A. R. SHE.	SECTION	COUNTY	TOTAL SHEETS	SHEET NO.
301		**	290	163
STA.		TO STA.		
FED. ROAD DIST. NO.	S.LINES	FED. AID PROJECT		

NOTE: REFER TO CONTRACT NO. 64532 PLANS FOR AS-BUILT CROSS SECTION INFORMATION.

FINAL SURVEY	DATE
BY	
REVISIONS	
NO.	
AREAS CHECKED	

ORIGINAL SURVEY	DATE
BY	
REVISIONS	
NO.	
AREAS CHECKED	

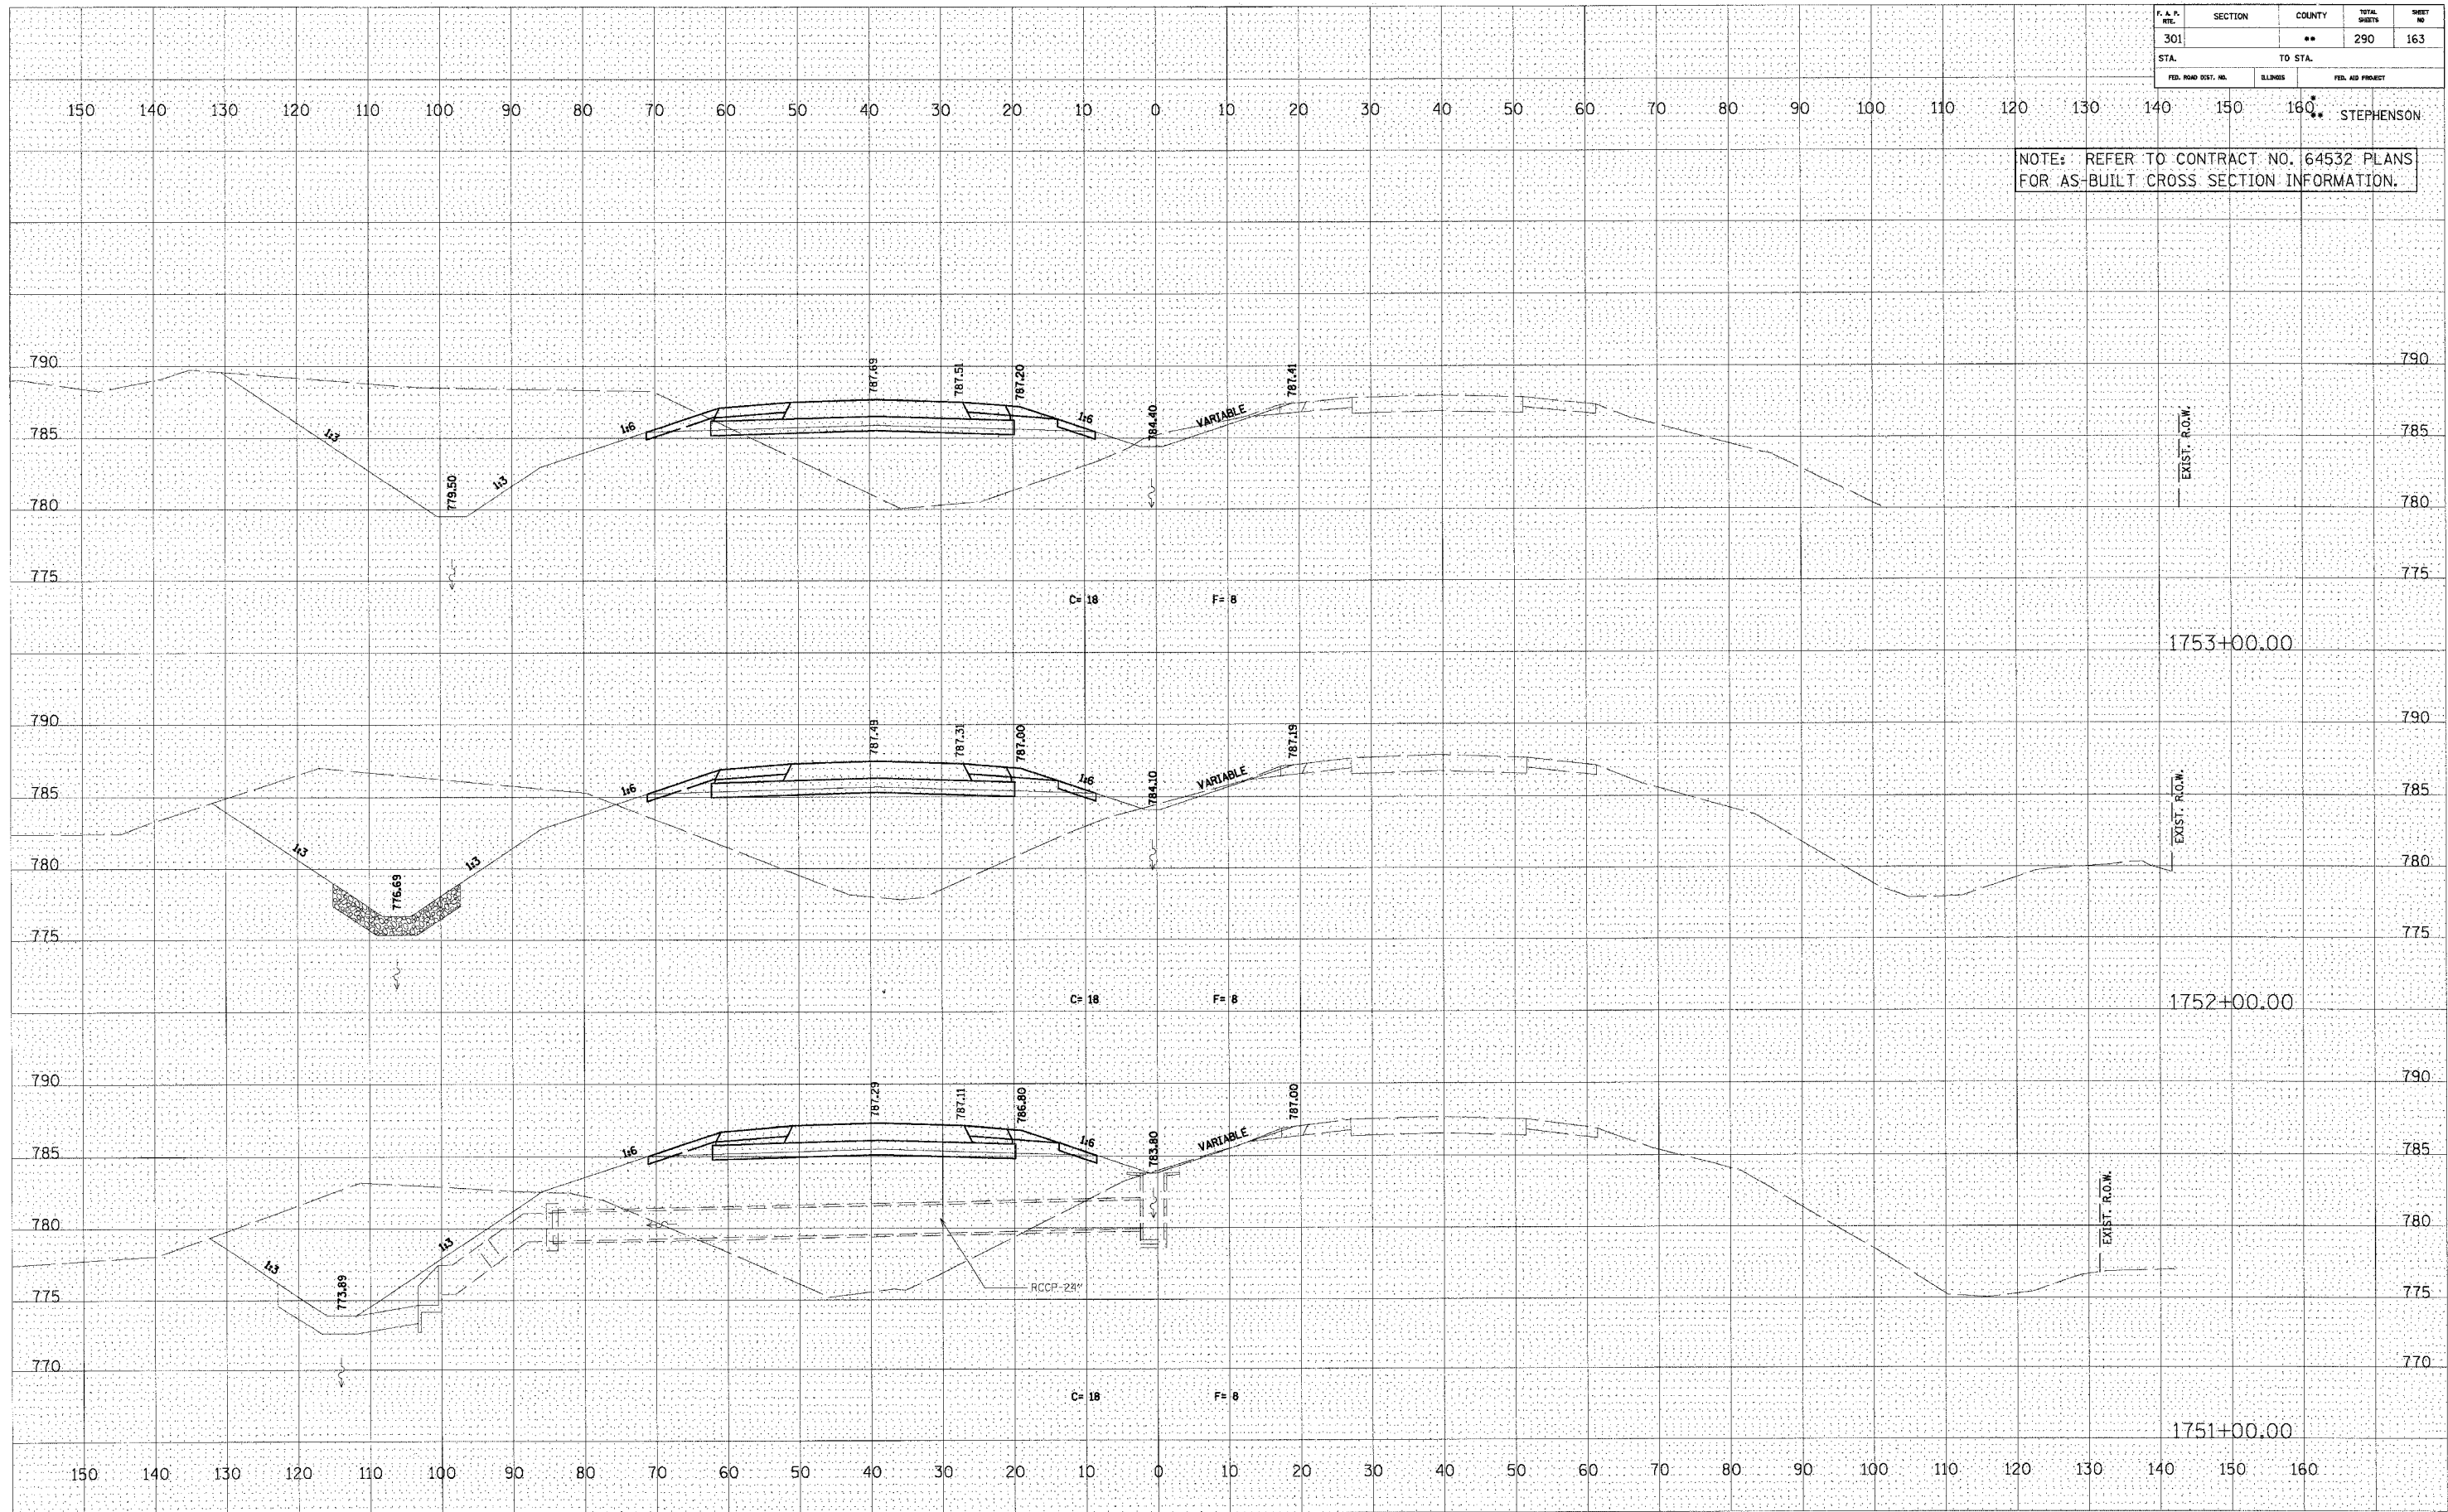

U.S. ROUTE 20