


P. A. N. NO.	SECTION	COUNTY	TOTAL SHEETS	SHEET NO.
301		**	290	167
STA. 301		TO STA. 160		
FED. ROAD DIST. NO.	ILLINOIS	FED. AID PROJECT		

NOTE: REFER TO CONTRACT NO. 64532 PLANS FOR AS-BUILT CROSS SECTION INFORMATION.

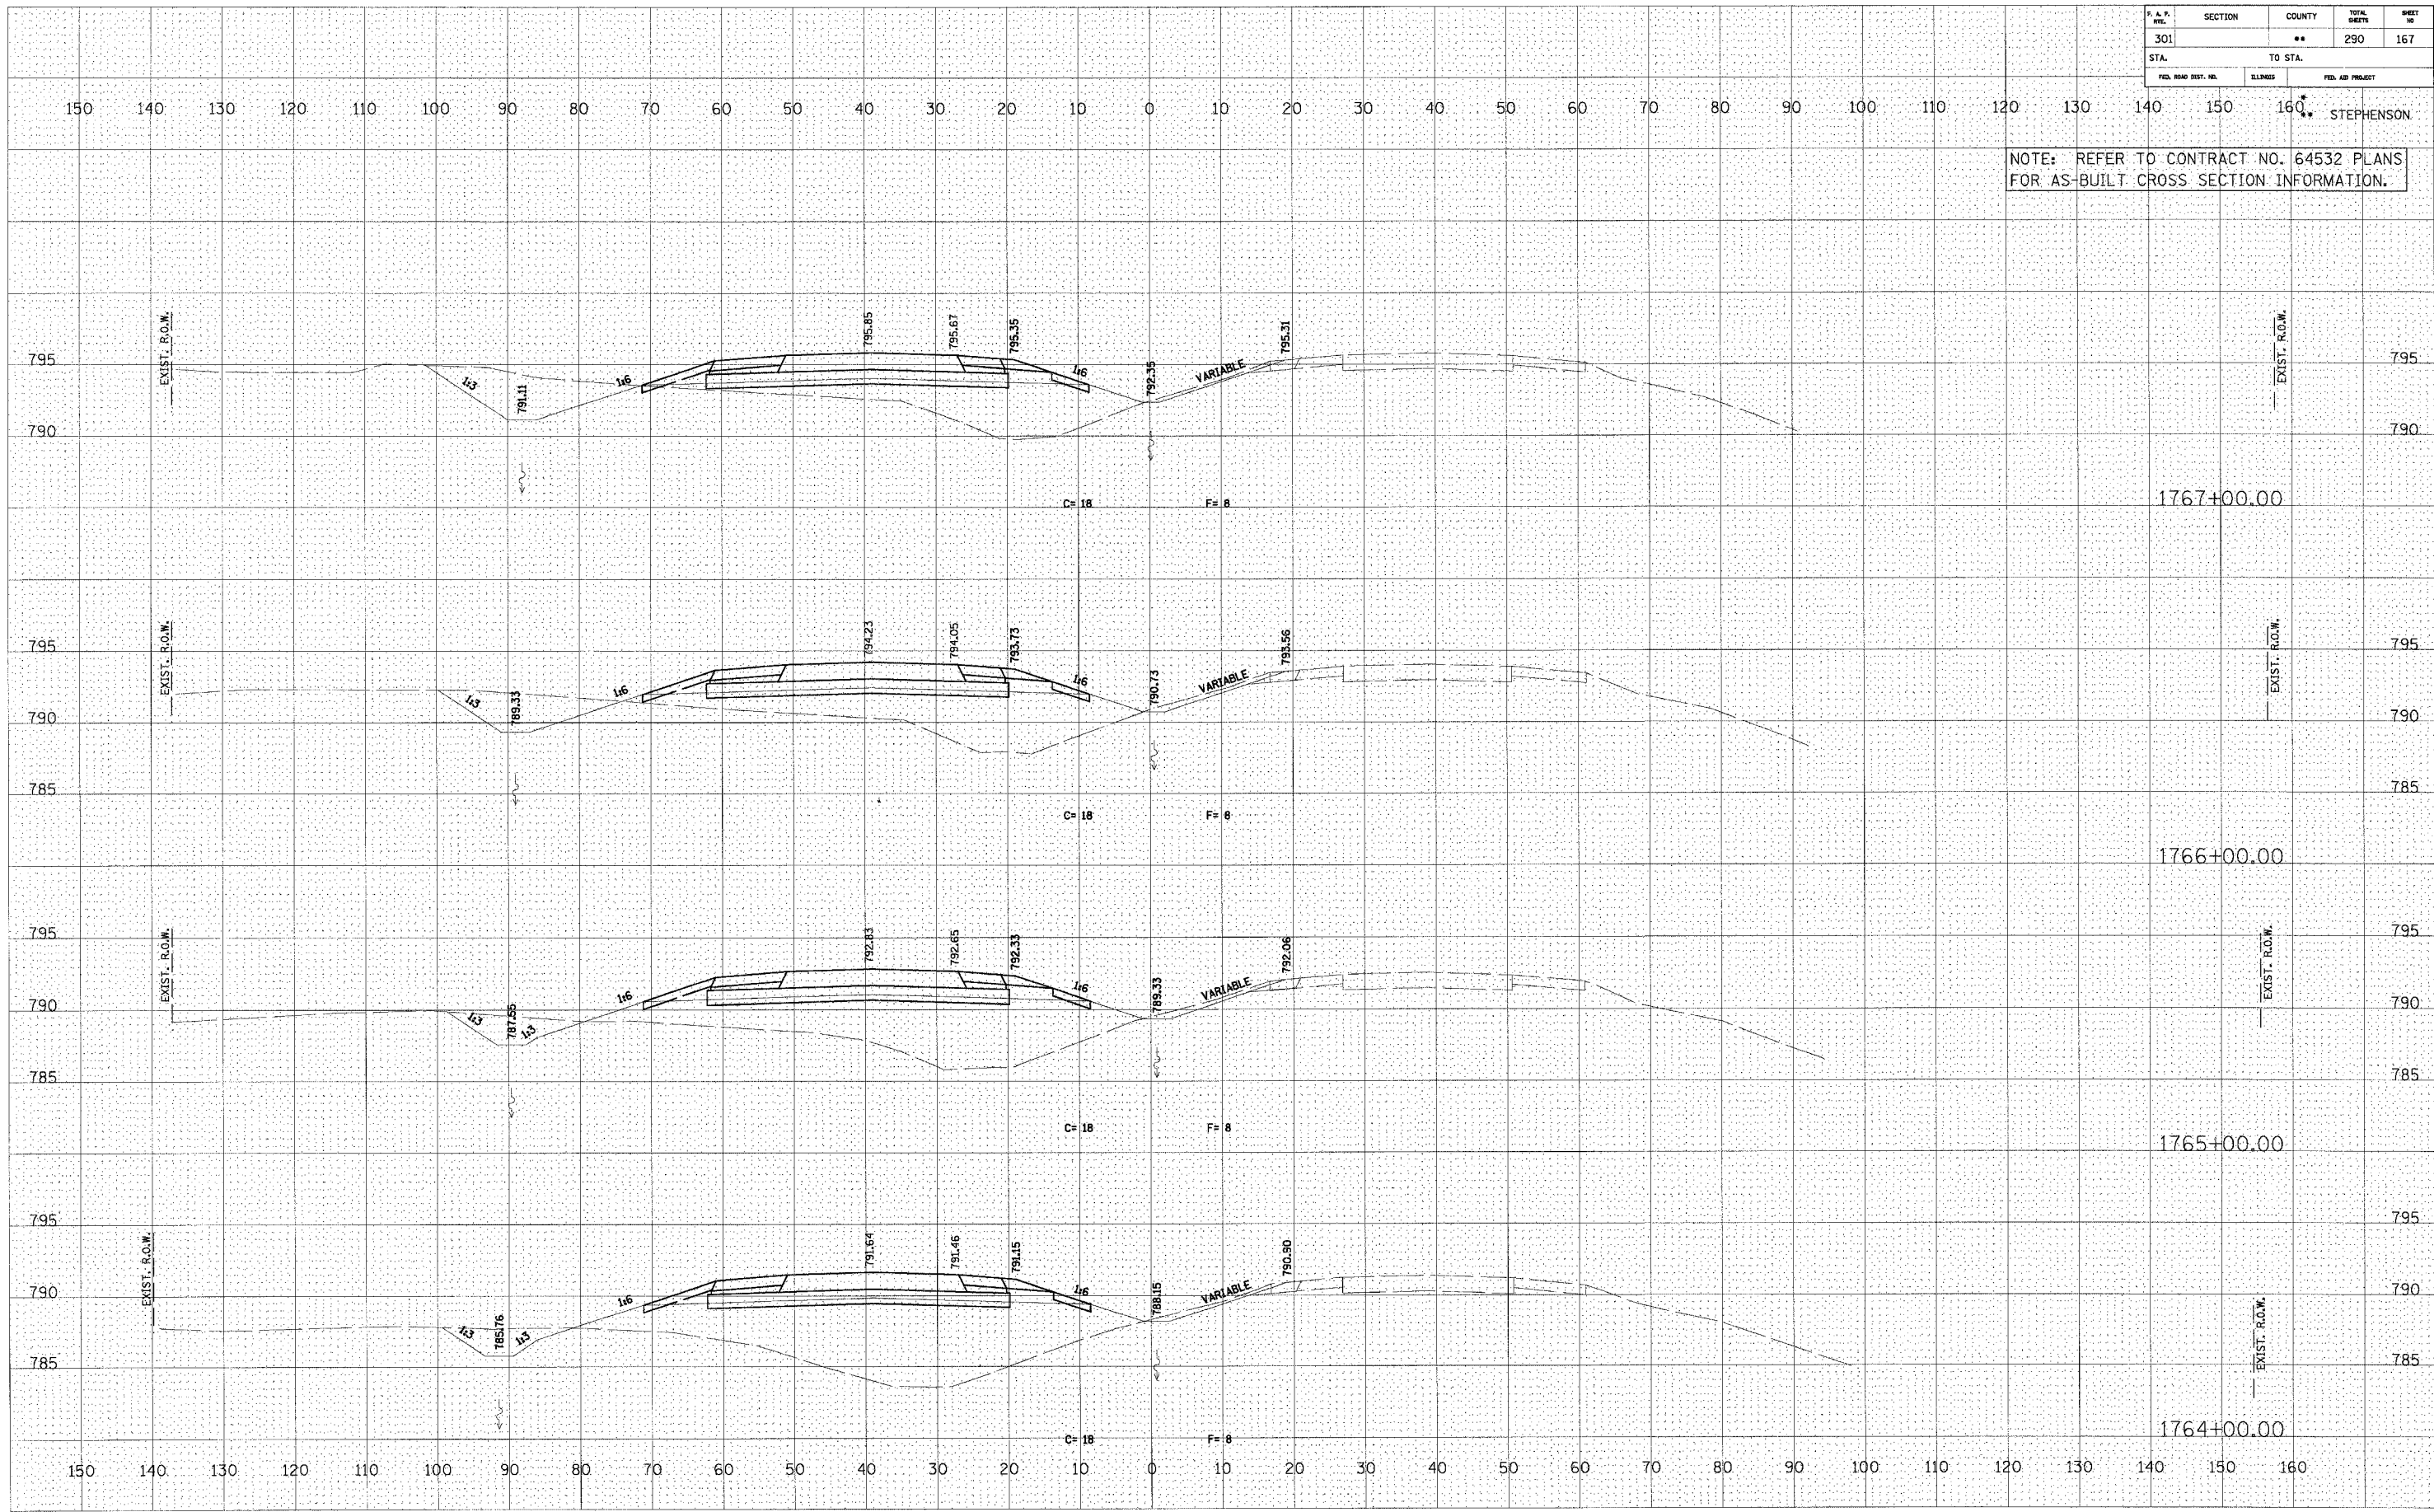

U.S. ROUTE 20

DATE	BY
DATE	BY
DATE	BY
DATE	BY
DATE	BY

DATE	BY
DATE	BY
DATE	BY
DATE	BY
DATE	BY