


F. A. P. NO.	SECTION	COUNTY	TOTAL SHEETS	SHEET NO.
301		**	290	170
STA.	TO STA.		FED. AID PROJECT	

NOTE: REFER TO CONTRACT NO. 64532 PLANS FOR AS-BUILT CROSS SECTION INFORMATION.

FINAL SURVEY	DATE
BY	
NO.	
ORIGINAL SURVEY	DATE
BY	
NO.	

ORIGINAL SURVEY	DATE
BY	
NO.	
ORIGINAL SURVEY	DATE
BY	
NO.	

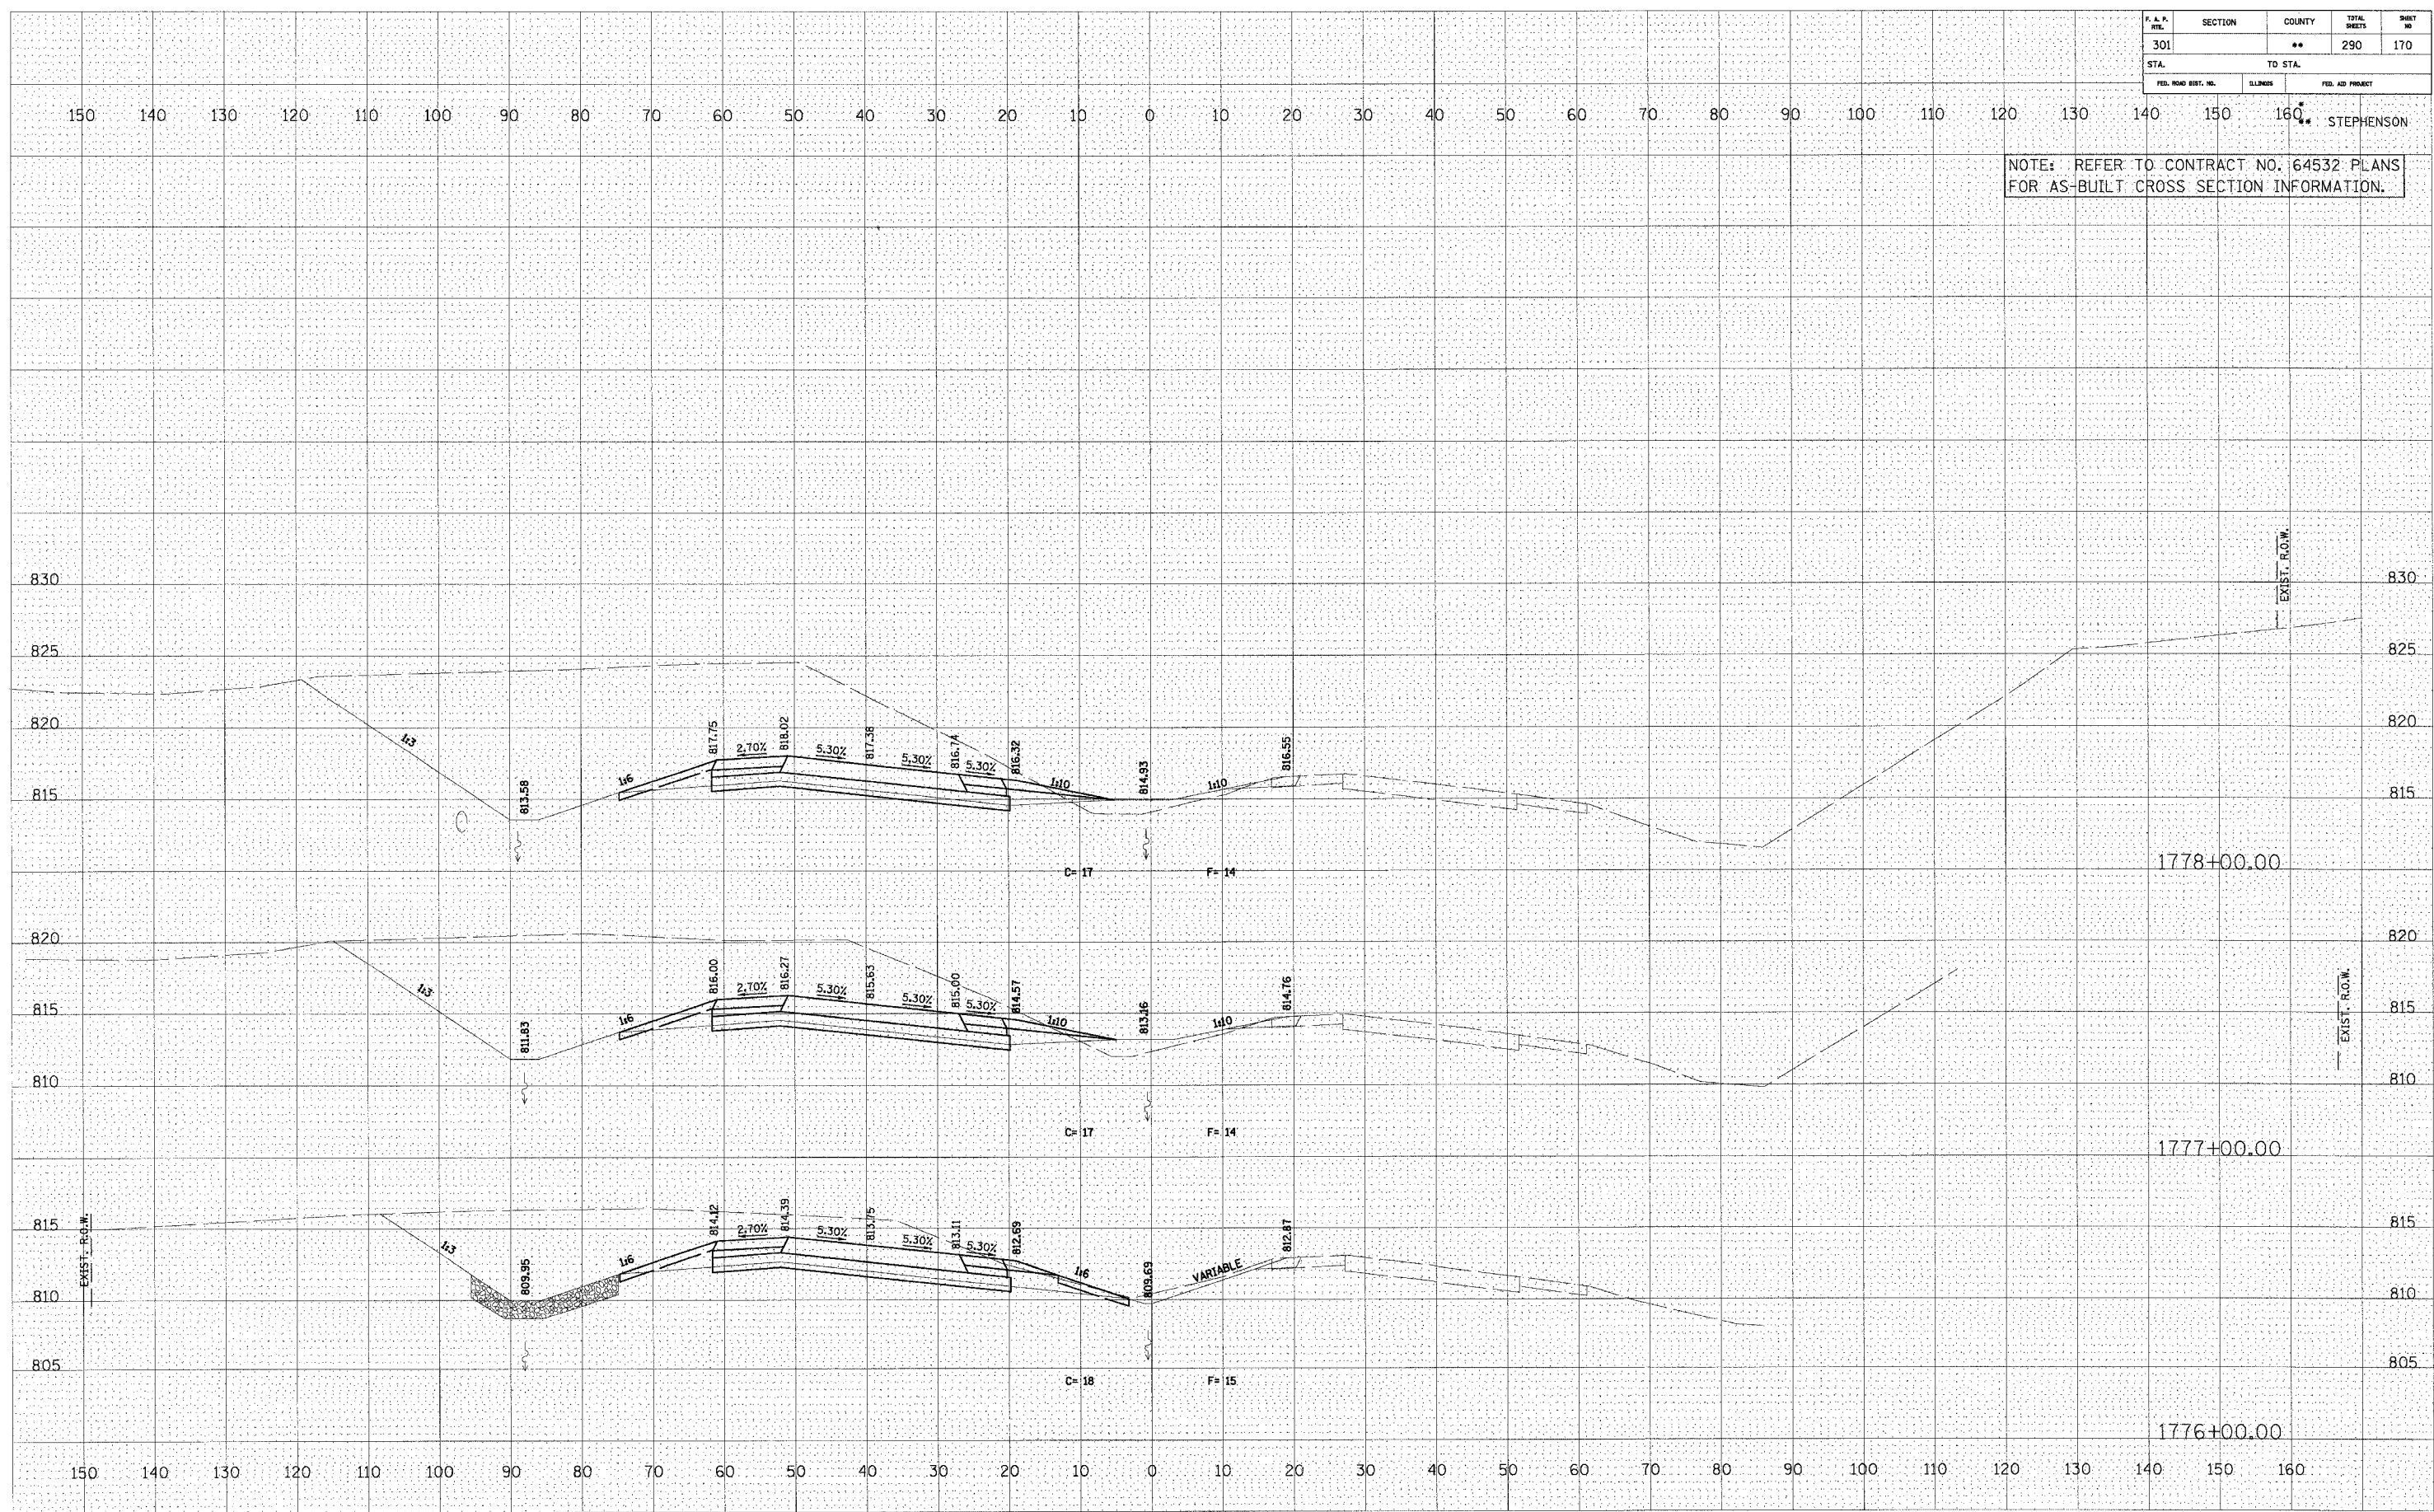

U.S. ROUTE 20