


F. & P. ATE.	SECTION	COUNTY	TOTAL SHEETS	SHEET NO.
301	**	**	290	180
STA.		TO STA.		
FED. ROAD DIST. NO.	ILLINOIS	FED. AID PROJECT		

NOTE: REFER TO CONTRACT NO. 64532 PLANS FOR AS-BUILT CROSS SECTION INFORMATION.

FINAL SURVEY	DATE
NO.	

ORIGINAL SURVEY	DATE
NO.	

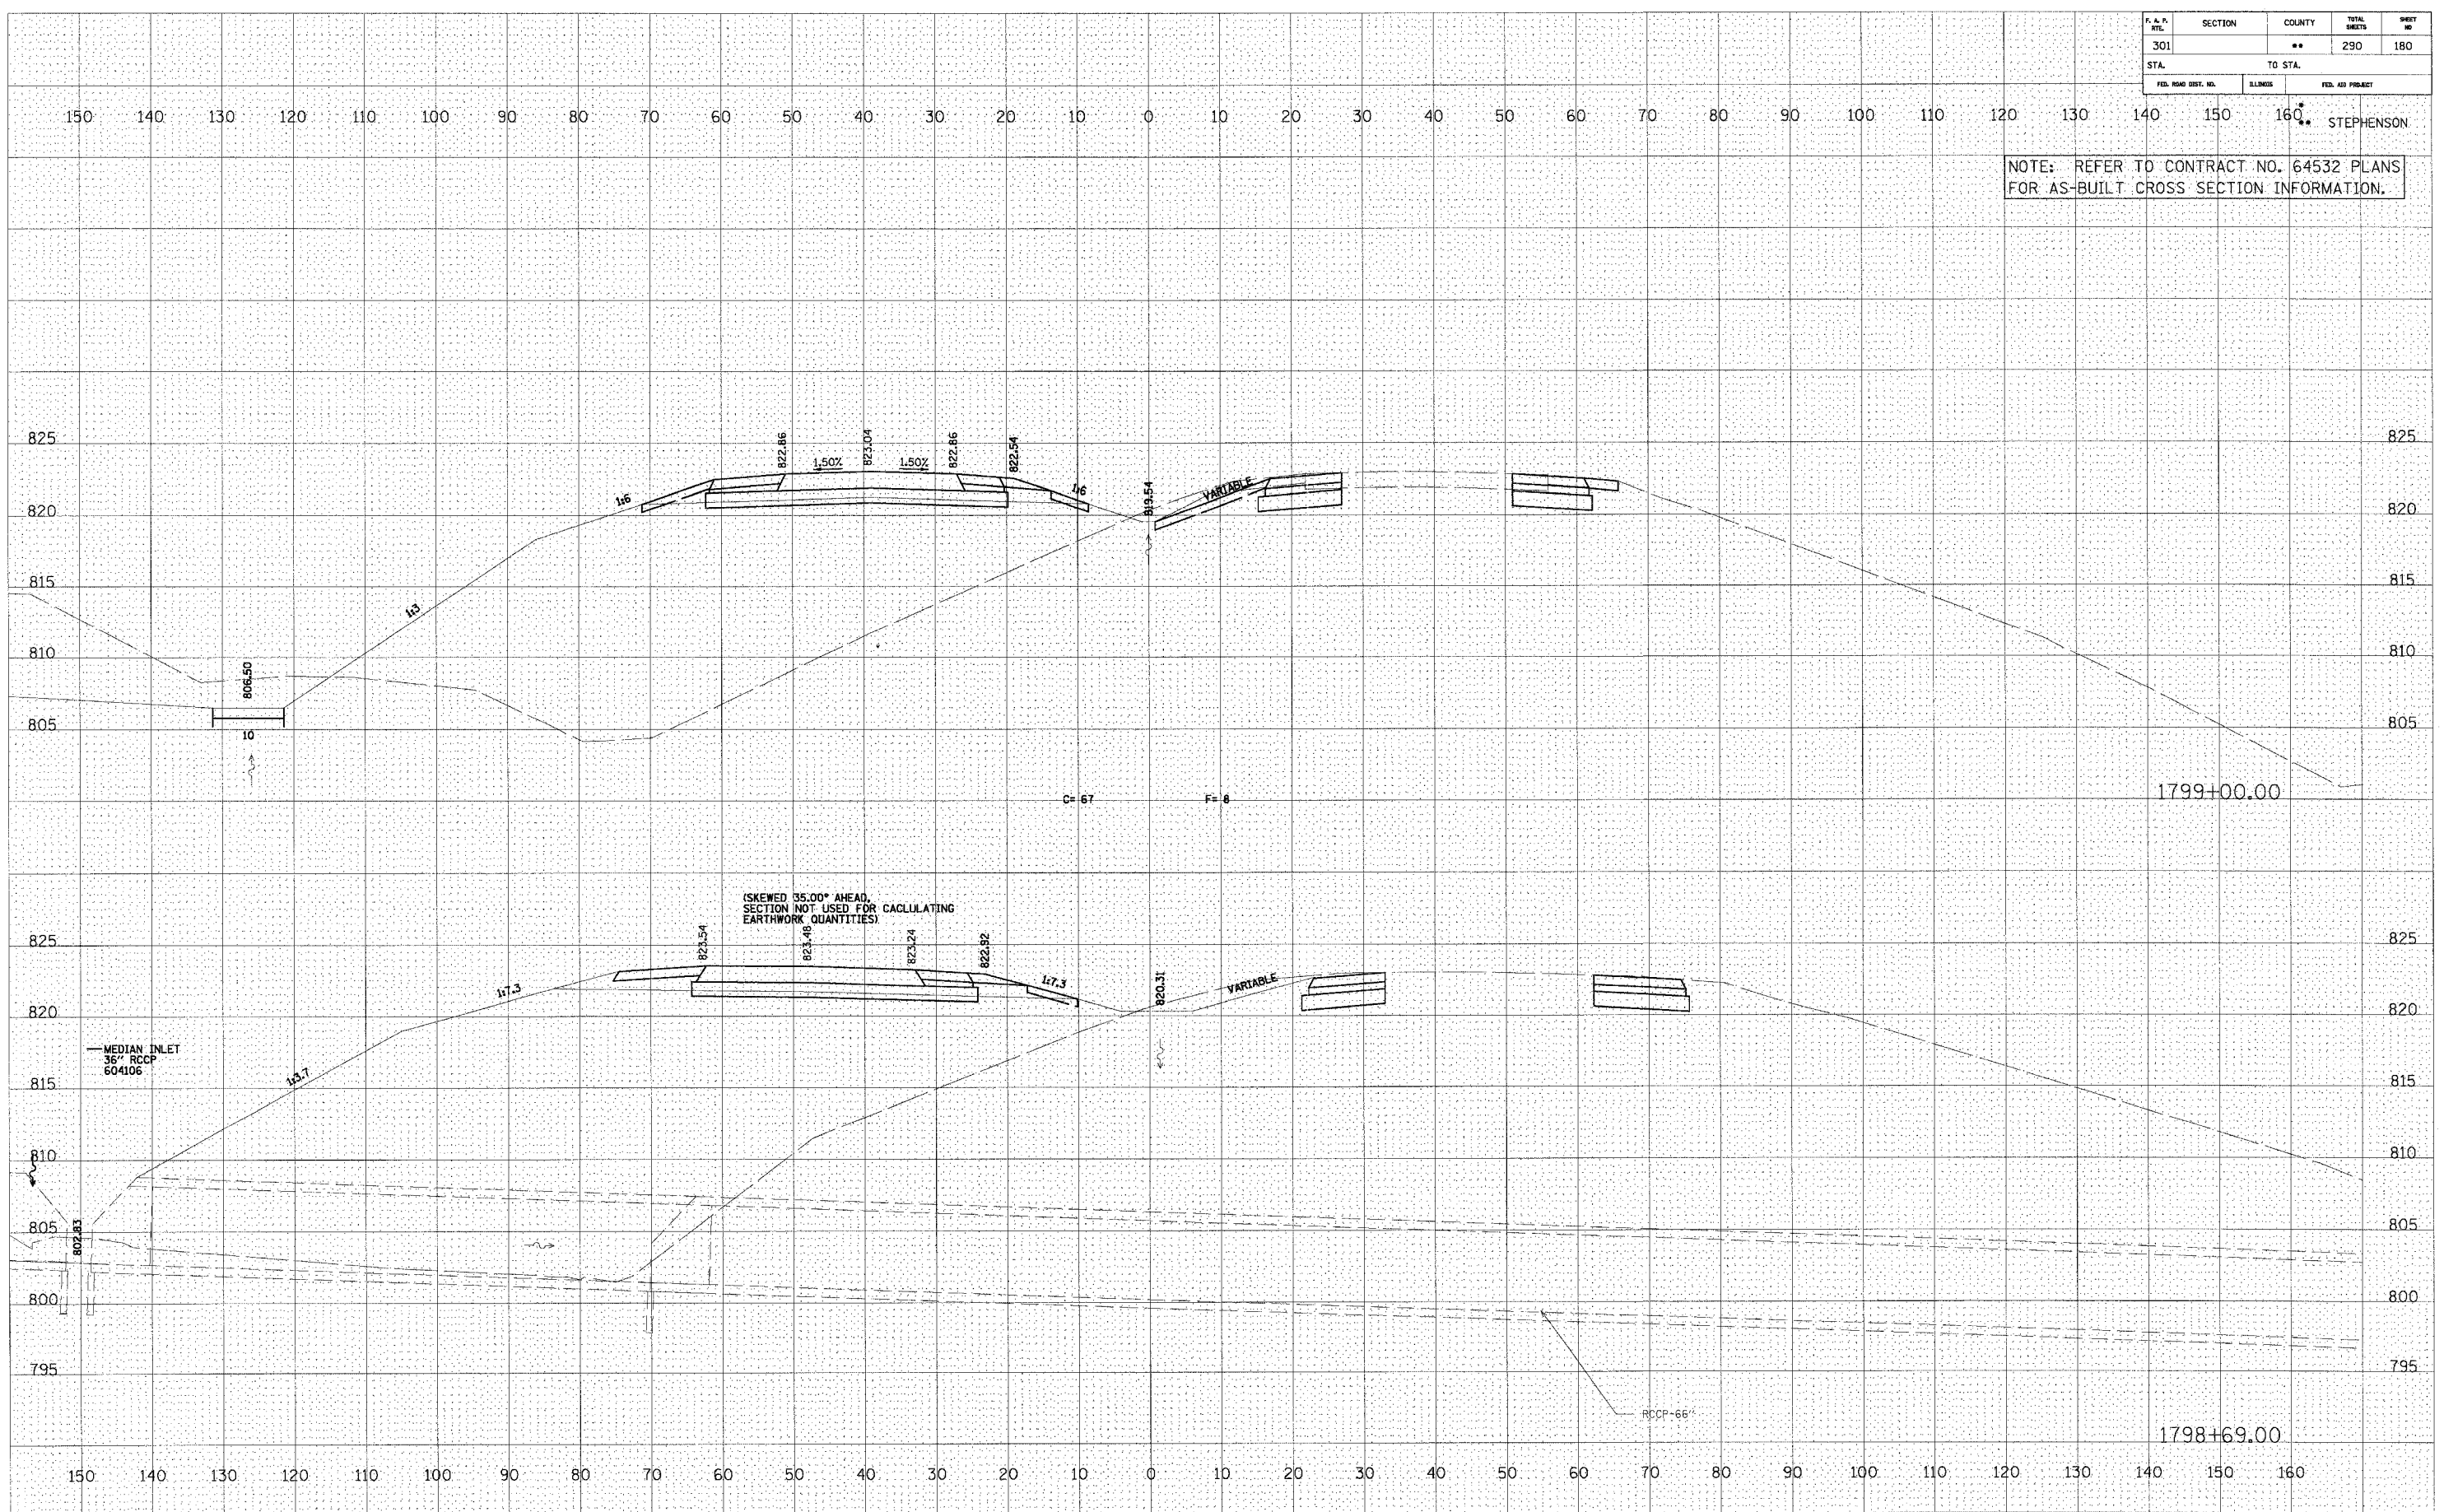

U.S. ROUTE 20