


F. A. P. NO.	SECTION	COUNTY	TOTAL SHEETS	SHEET NO.
301		**	290	188
STA. TO STA.		FED. AID PROJECT		
FED. ROAD DIST. NO.		ELIMINIS		

NOTE: REFER TO CONTRACT NO. 64532 PLANS FOR AS-BUILT CROSS SECTION INFORMATION.

FINAL SURVEY
NO. _____
DATE _____
BY _____
DESIGNED BY _____
CHECKED BY _____
PLOTTED BY _____
AREAS CHECKED _____

ORIGINAL SURVEY
NO. _____
DATE _____
BY _____
DESIGNED BY _____
CHECKED BY _____
PLOTTED BY _____
AREAS CHECKED _____

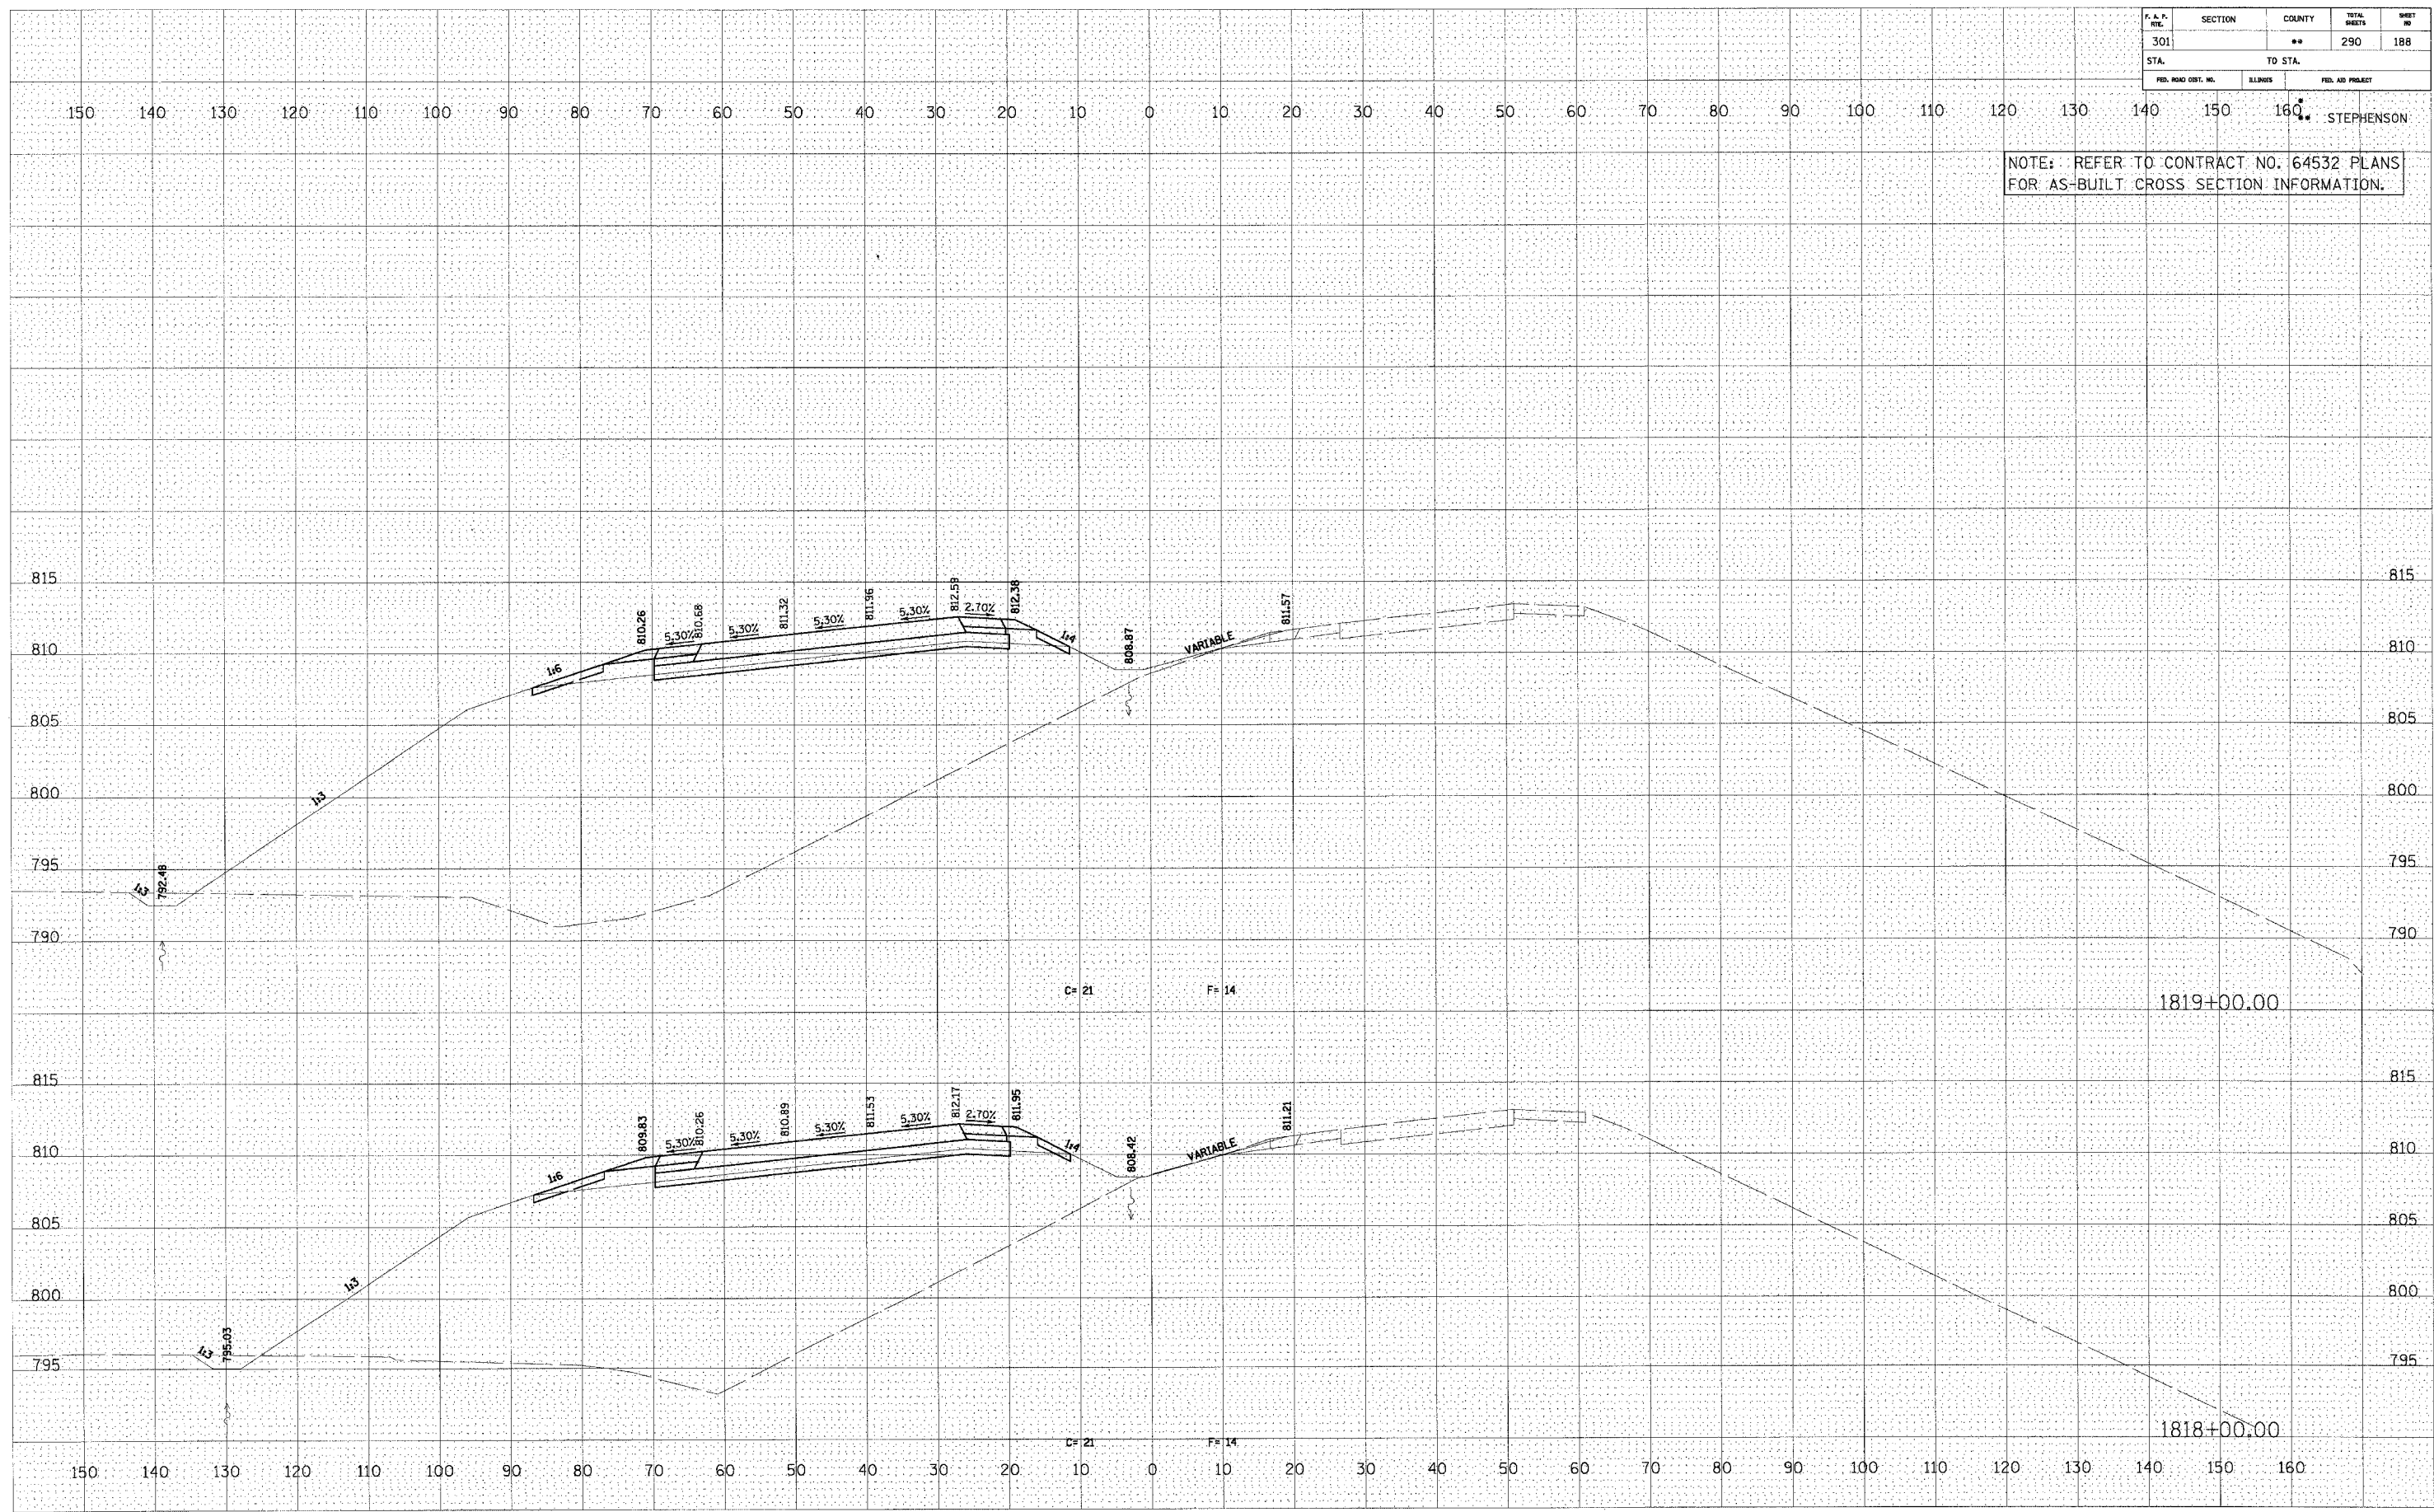

U.S. ROUTE 20