


F. A. R. RTE.	SECTION	COUNTY	TOTAL SHEETS	SHEET NO.
301		**	290	195
STA.	TO STA.			
FED. ROAD DIST. NO.	ILLINOIS	FED. AID PROJECT		

NOTE: REFER TO CONTRACT NO. 64532 PLANS FOR AS-BUILT CROSS SECTION INFORMATION.

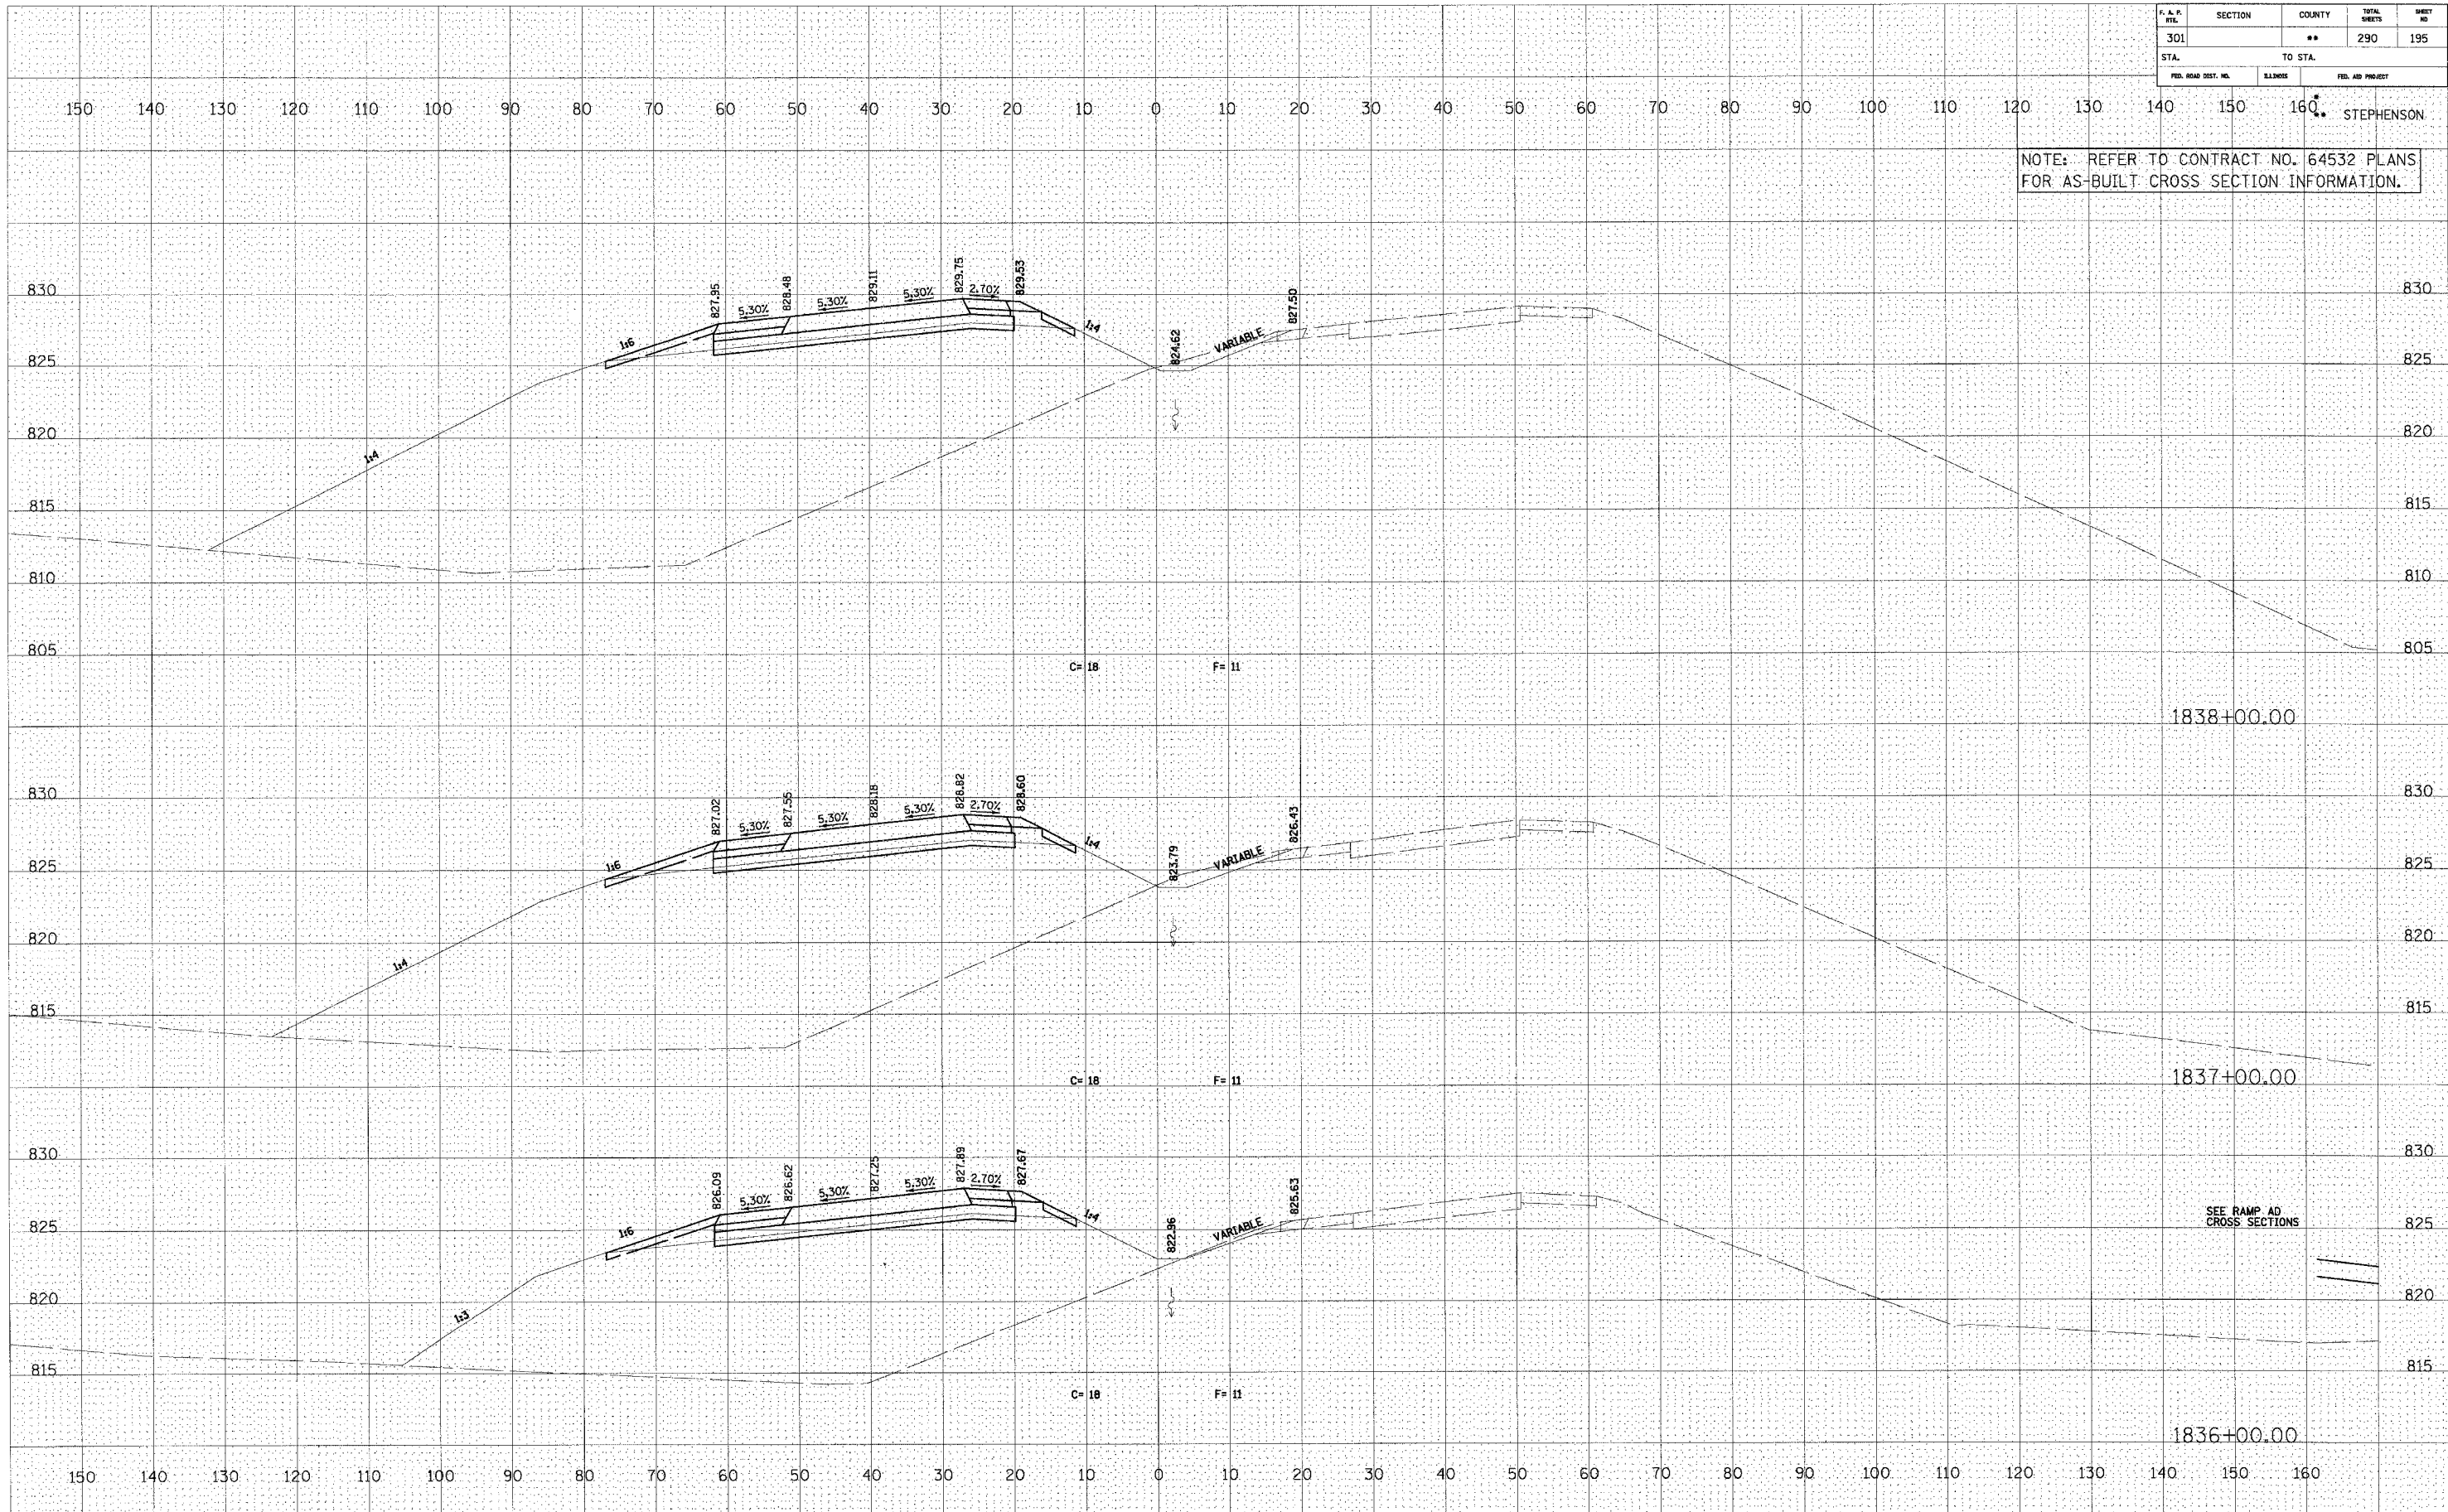

U.S. ROUTE 20

DATE
BY
SUPERVISOR
PLOTTED
TEMPLATE
NOTE BOOK
AREAS CHECKED

DATE
BY
SUPERVISOR
PLOTTED
TEMPLATE
NOTE BOOK
AREAS CHECKED