


F. & P. DIST.	SECTION	COUNTY	TOTAL SHEETS	SHEET NO.
301		**	290	197
STA.	TO STA.			
FED. ROAD DIST. NO.	SUBJECT	FED. AID PROJECT		

NOTE: REFER TO CONTRACT NO. 64532 PLANS FOR AS-BUILT CROSS SECTION INFORMATION.

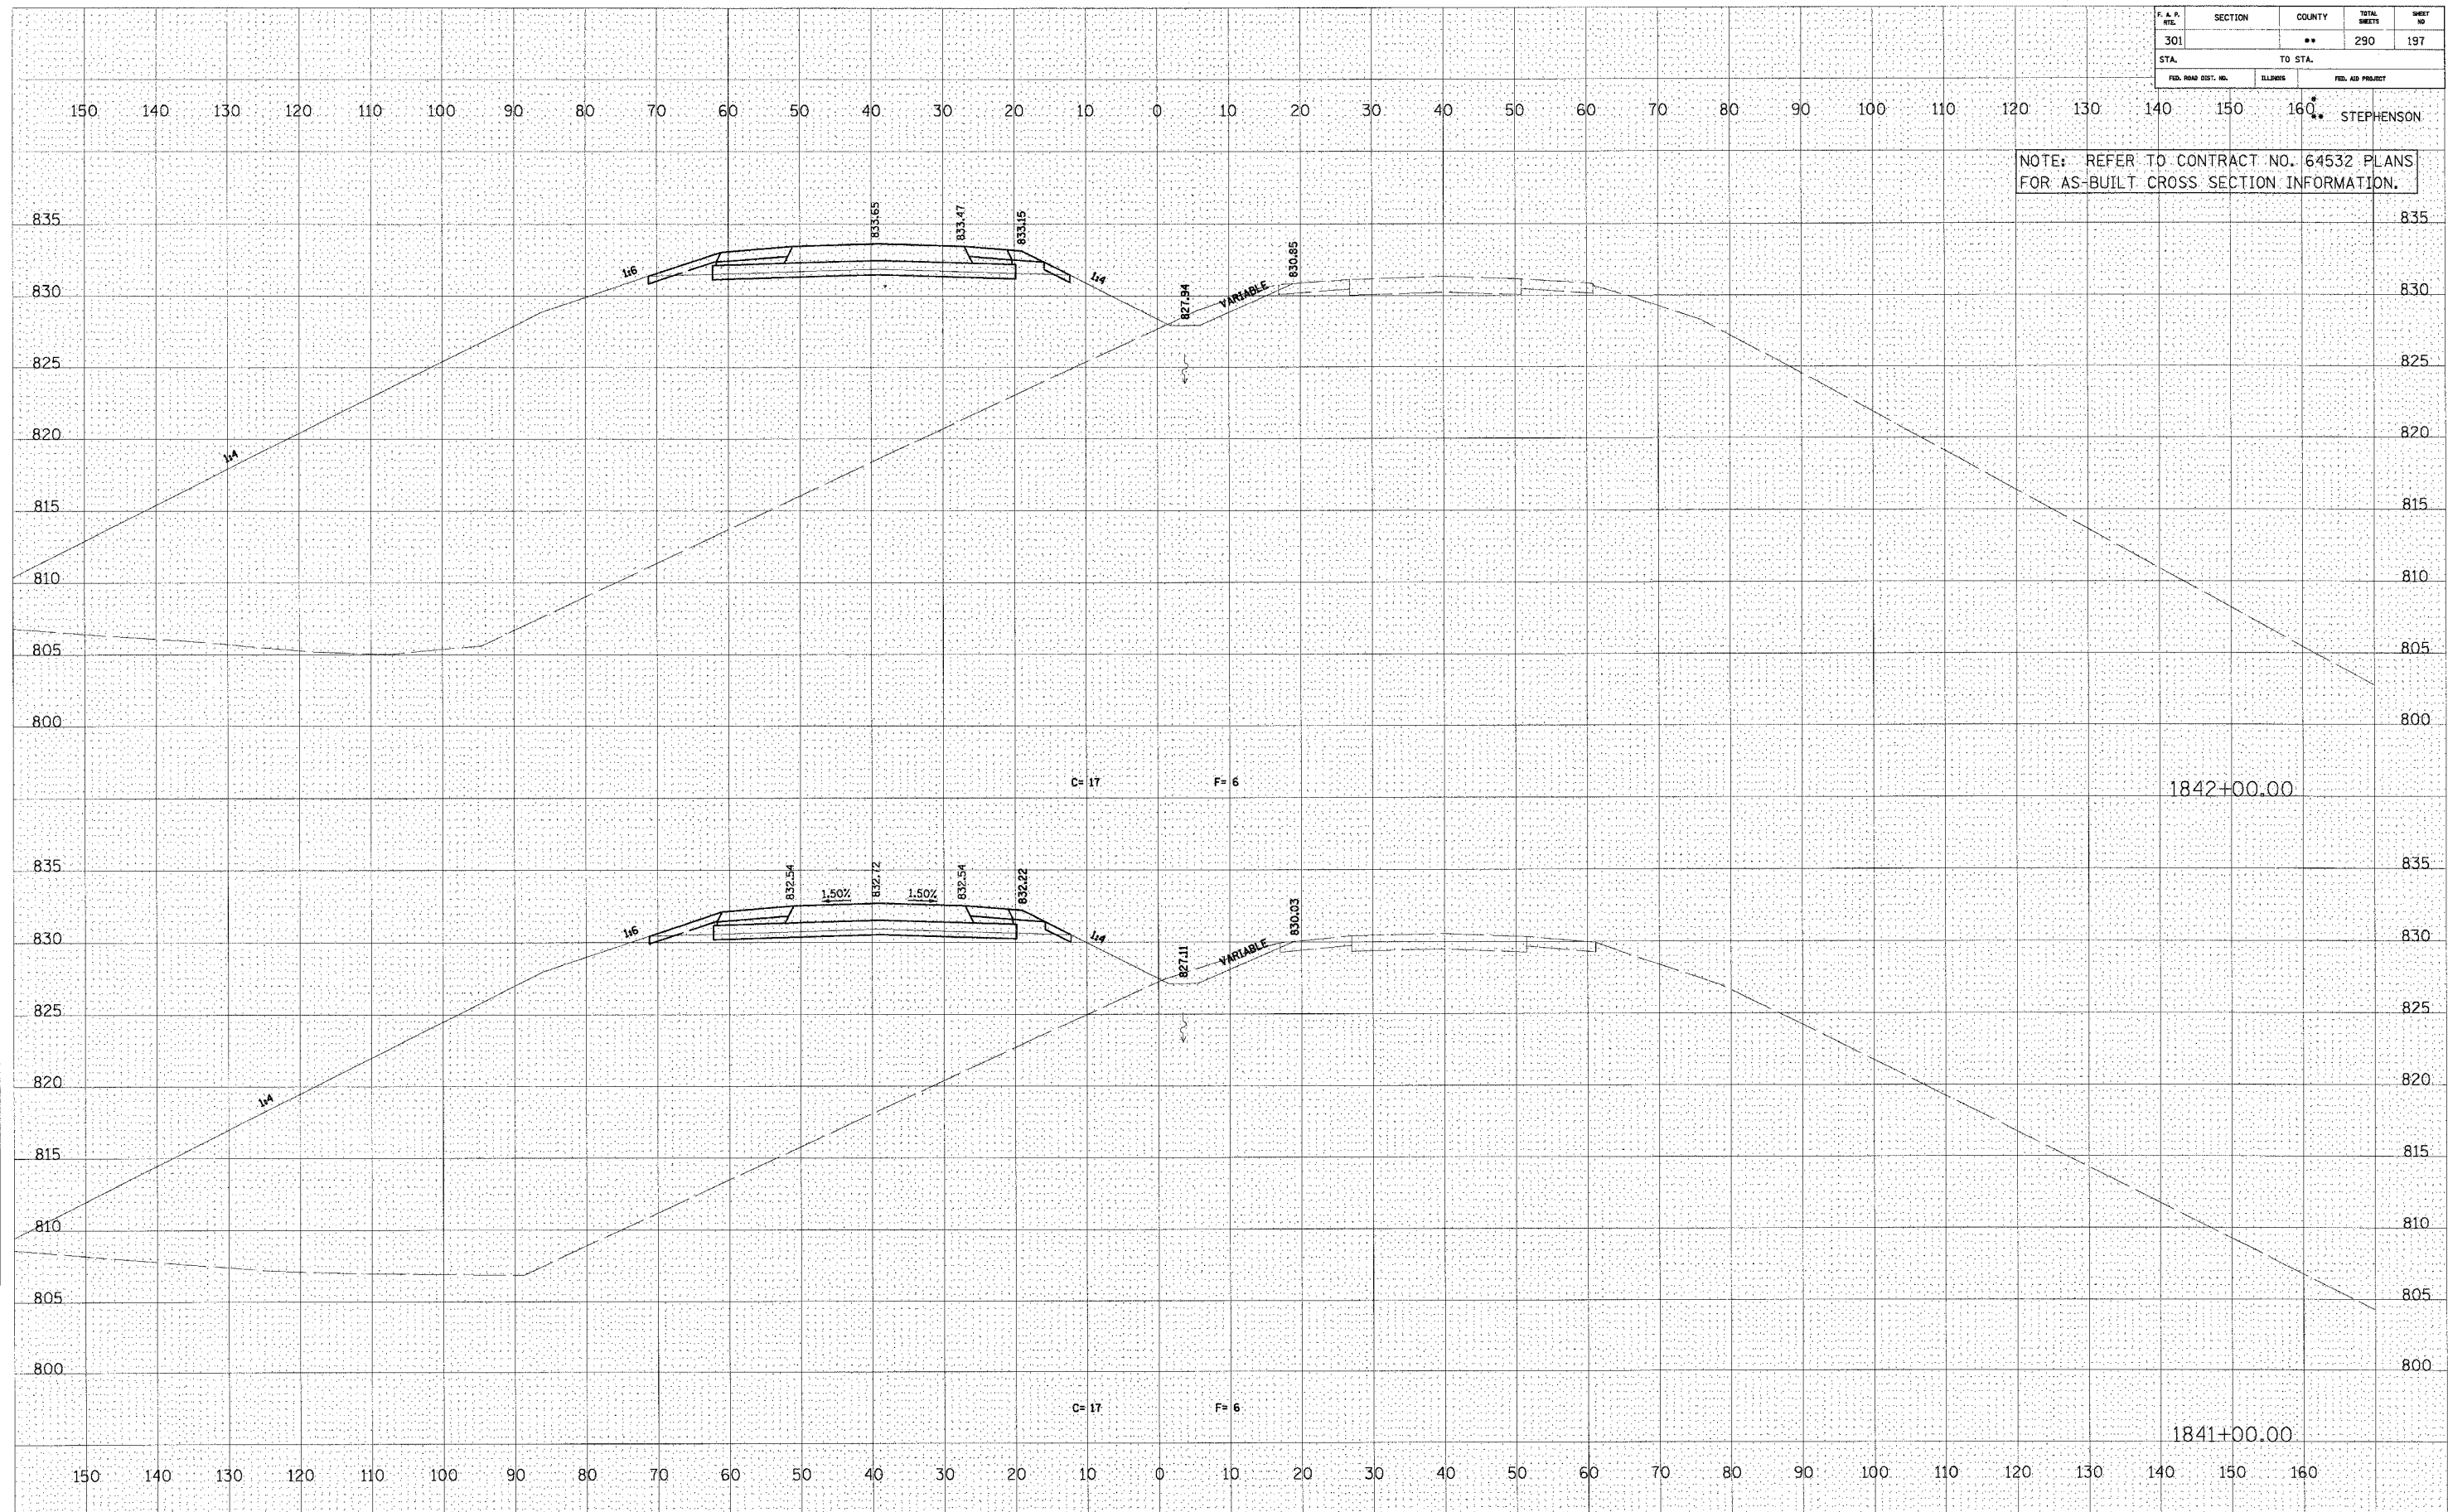

U.S. ROUTE 20

DATE: _____
 BY: _____
 SURVEYED: _____
 NOTE BOOK: _____
 AREAS CHECKED: _____

DATE: _____
 BY: _____
 SURVEYED: _____
 NOTE BOOK: _____
 AREAS CHECKED: _____