


F. A. R. NO.	SECTION	COUNTY	TOTAL SHEETS	SHEET NO.
301		**	290	208
STA.		TO STA.		
FED. ROAD DIST. NO.		ILLINOIS	FED. AID PROJECT	

NOTE: REFER TO CONTRACT NO. 64532 PLANS FOR AS-BUILT CROSS SECTION INFORMATION.

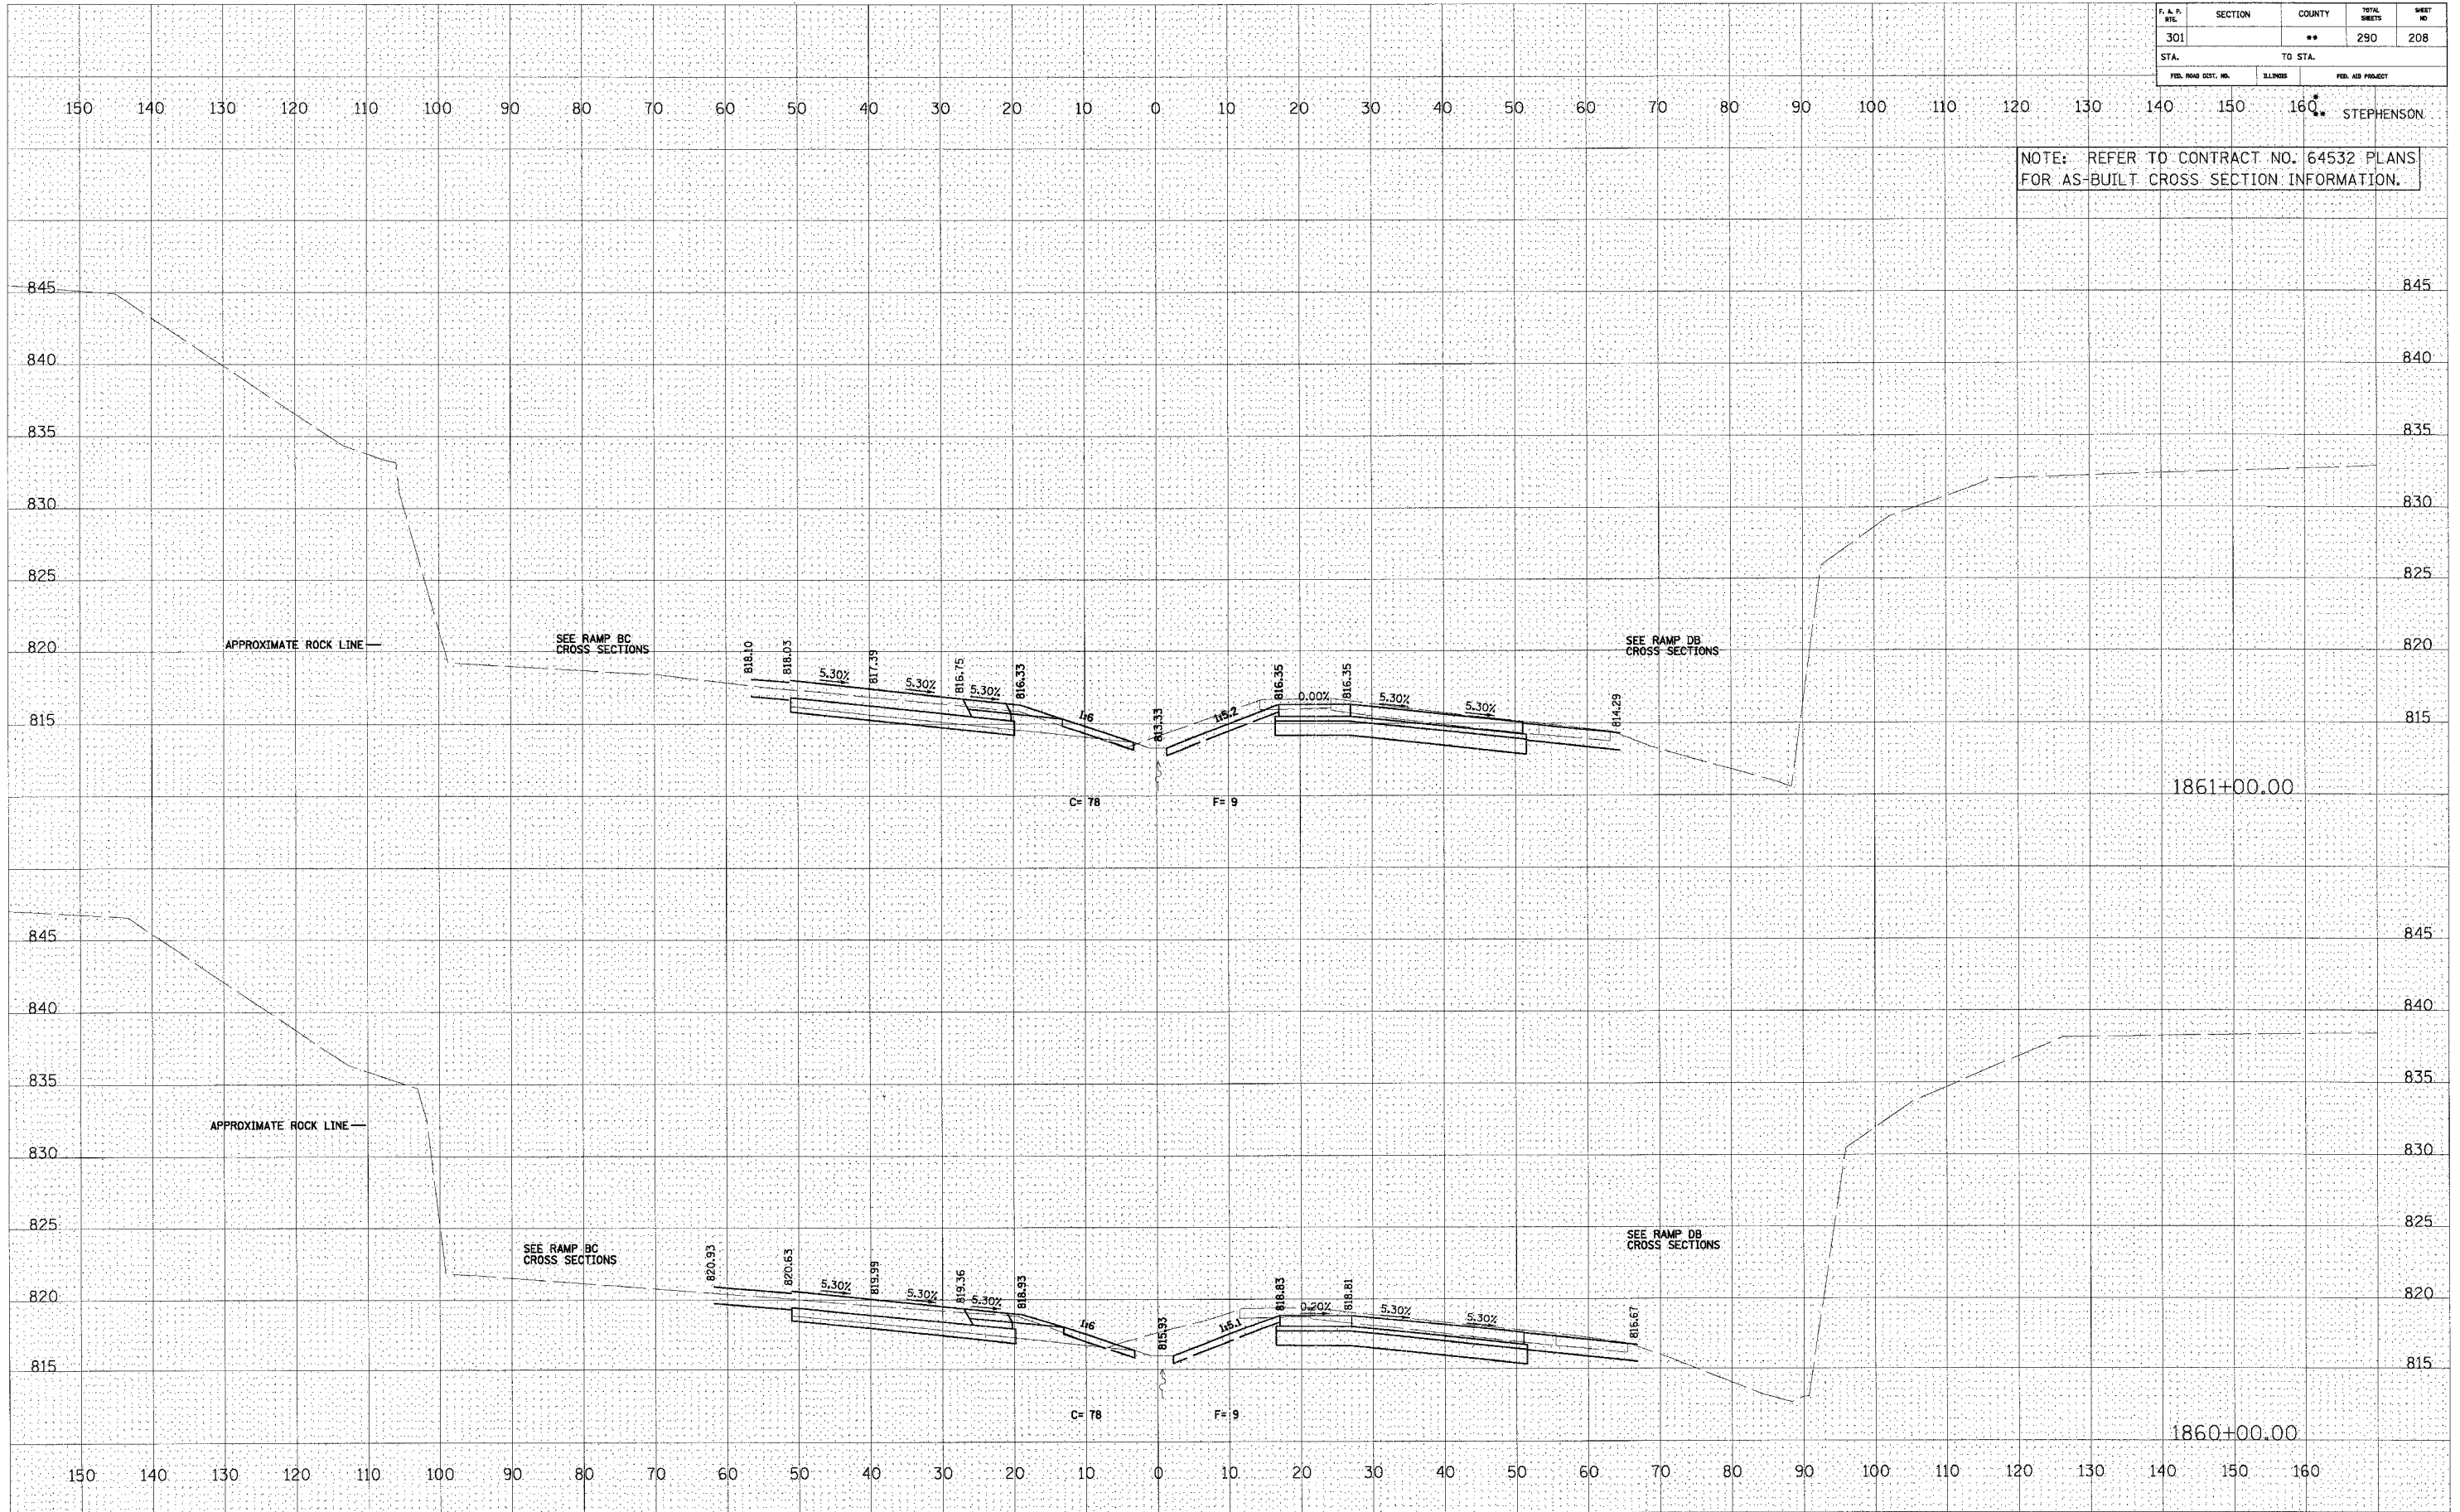

DATE	BY

DATE	BY

U.S. ROUTE 20