


P.A. R. STA.	SECTION	COUNTY	TOTAL SHEETS	SHEET NO.
301	**	**	290	220
STA.		TO STA.		
FED. ROAD DIST. NO.	ILLINOIS	FED. AID PROJECT		

NOTE: REFER TO CONTRACT NO. 64532 PLANS FOR AS-BUILT CROSS SECTION INFORMATION.

FINAL SURVEY	REVIEWED	DATE
NOTE BOOK	PICTURED	
NO.	TEMPLATE	
	AREAS CHECKED	

ORIGINAL SURVEY	BY	DATE
NO. F. BOOK		

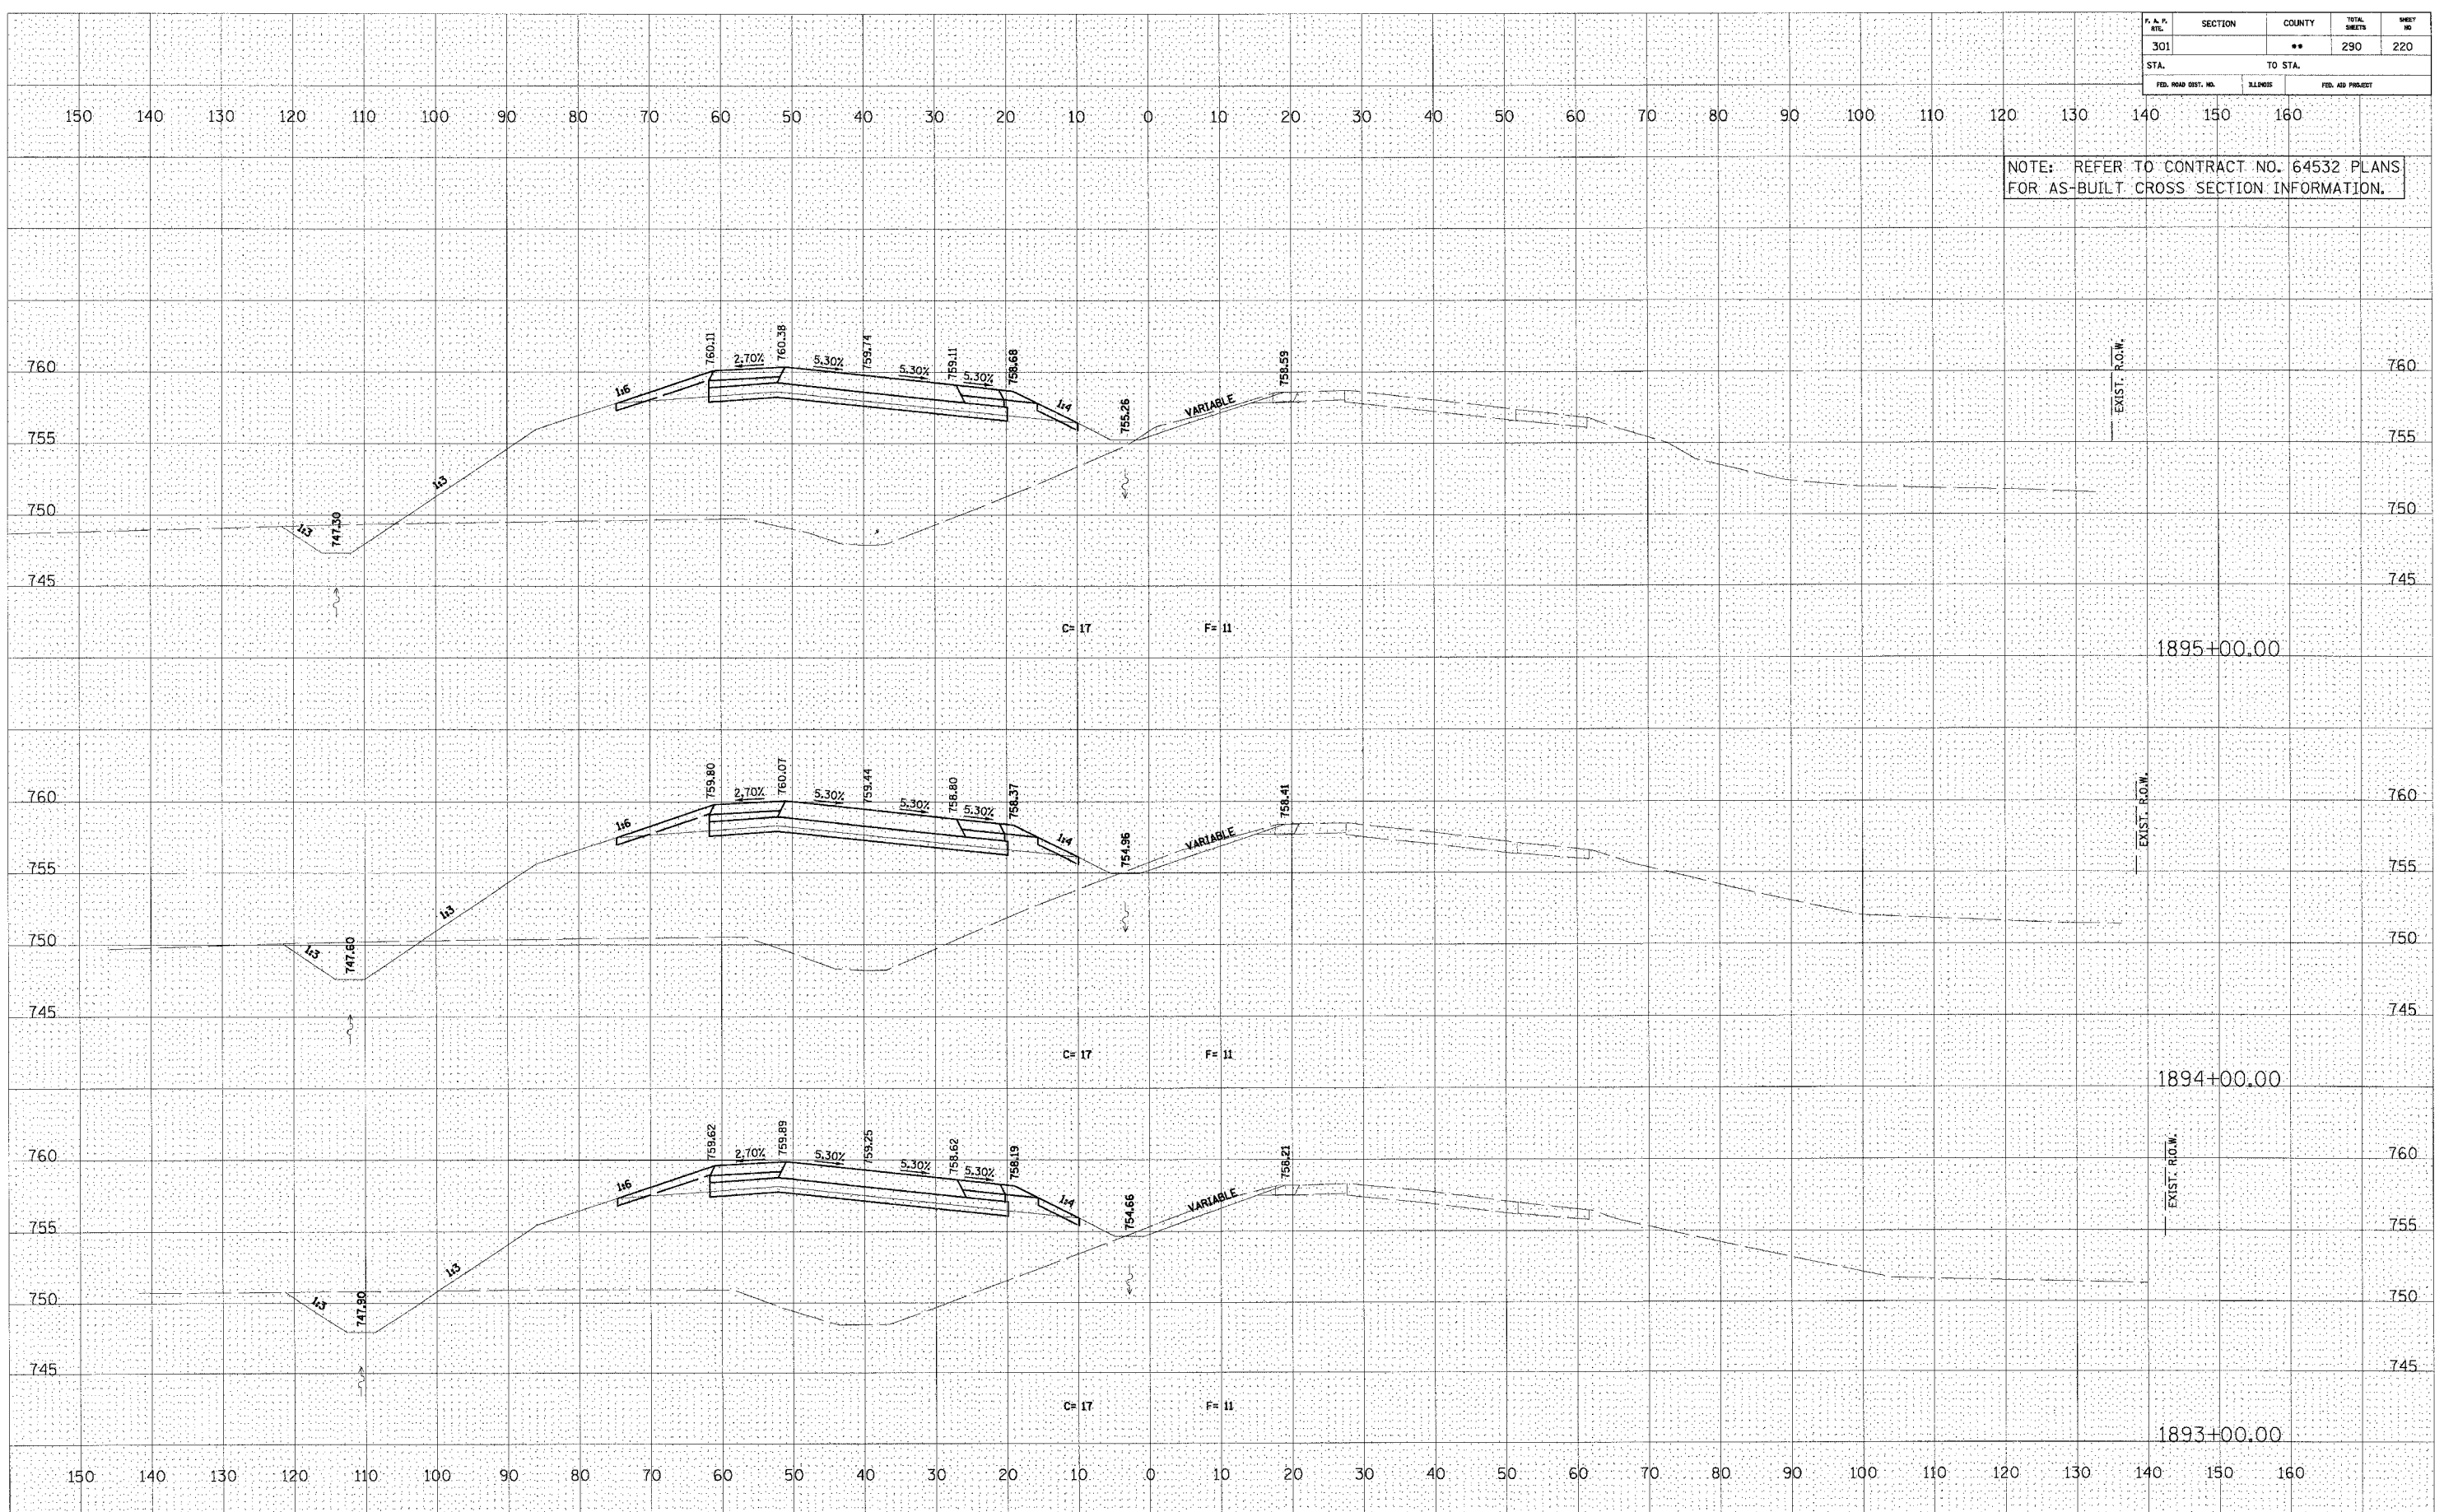

U.S. ROUTE 20