


F. A. P. FILE	SECTION	COUNTY	TOTAL SHEETS	SHEET NO.
301		**	290	223
STA.		TO STA.		
FED. ROAD DIST. NO.	ILLINOIS	FED. AID PROJECT		

NOTE: REFER TO CONTRACT NO. 64532 PLANS FOR AS-BUILT CROSS SECTION INFORMATION.

FINAL SURVEY PLOTTED TEMPLATE AREAS CHECKED  
BY: \_\_\_\_\_ DATE: \_\_\_\_\_

ORIGINAL SURVEY PLOTTED TEMPLATE AREAS CHECKED  
BY: \_\_\_\_\_ DATE: \_\_\_\_\_

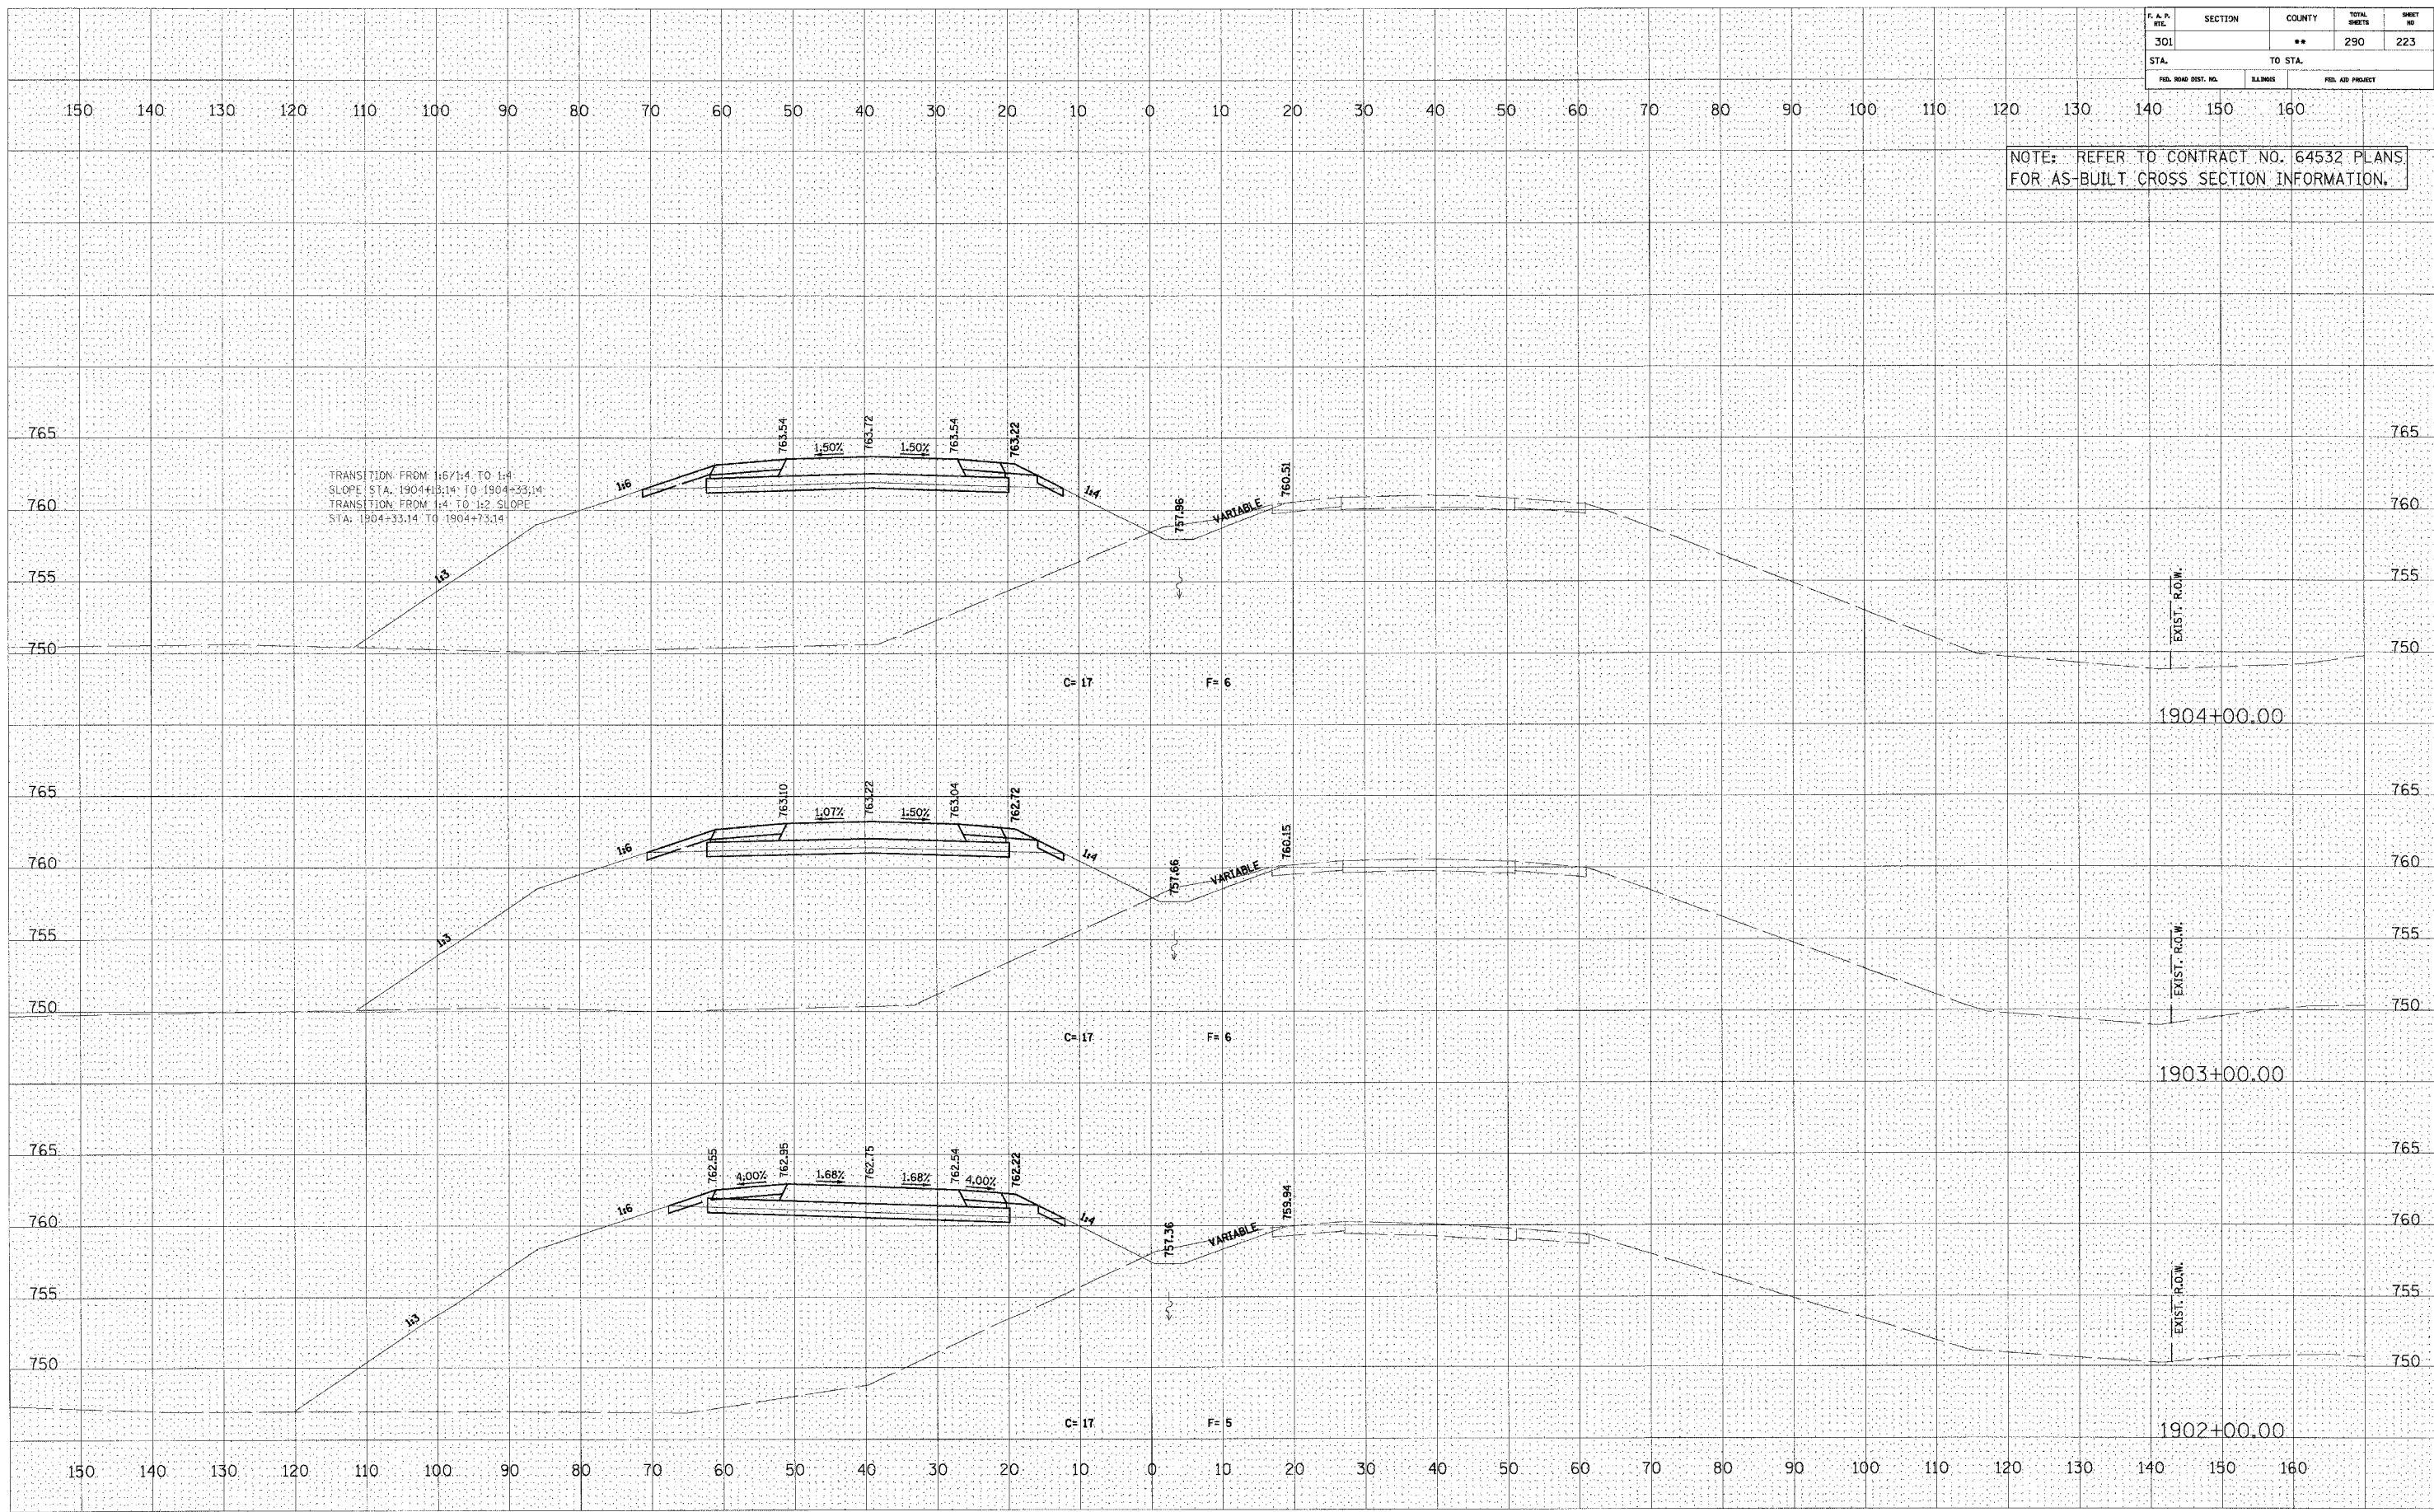

U.S. ROUTE 20