


F. A. P. NO.	SECTION	COUNTY	TOTAL SHEETS	SHEET NO.
301		**	290	224
STA.		TO STA.		
FED. ROAD DIST. NO.	MILEAGE	FED. AID PROJECT		

NOTE: REFER TO CONTRACT NO. 64532 PLANS FOR AS-BUILT CROSS SECTION INFORMATION.

BY	DATE
FINAL SURVEY	
SURVEY	
NOTE BOOK	
NO.	

BY	DATE
ORIGINAL SURVEY	
SURVEY	
NOTE BOOK	
NO.	

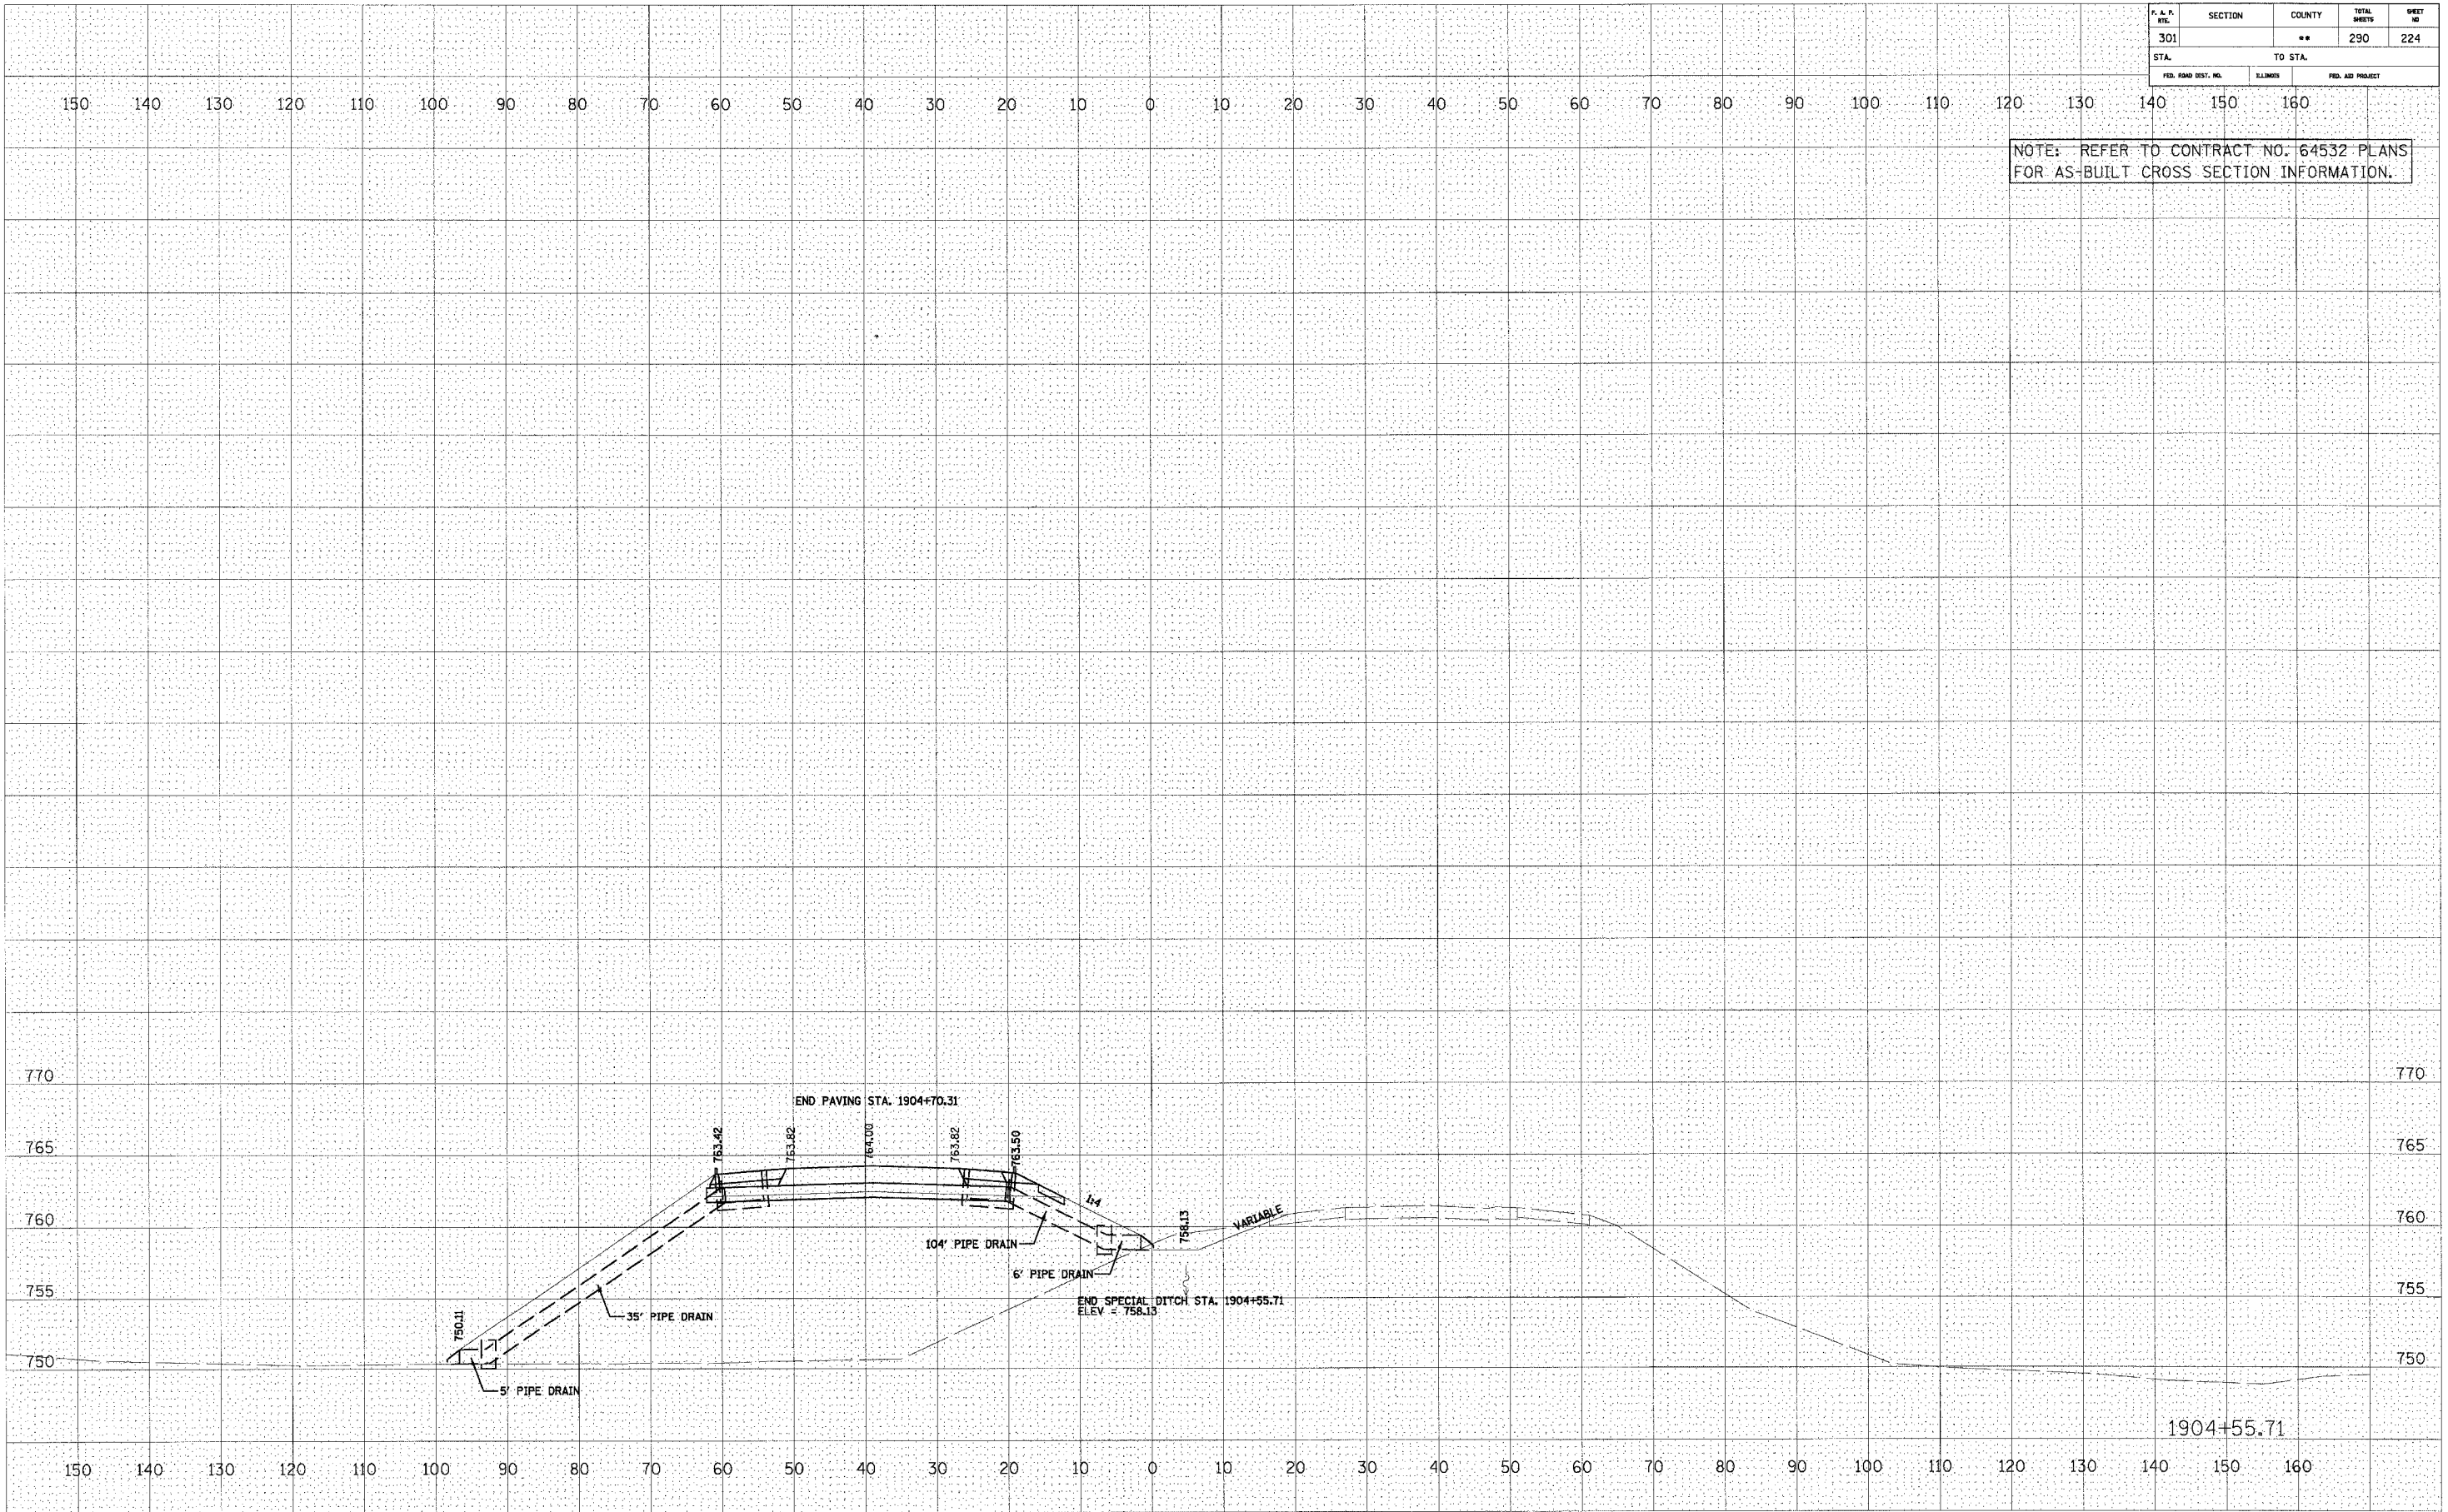

U.S. ROUTE 20