


F.A.P. NO.	SECTION	COUNTY	TOTAL SHEETS	SHEET NO.
301	177(3,4,4-1)-1	STEPHENS	290	234
STA.	TO STA.		FED. AID PROJECT	
			765	

FINAL SURVEY	BY	DATE
NO.		
REVISIONS		
NO.		

ORIGINAL SURVEY	BY	DATE
NO.		
REVISIONS		
NO.		

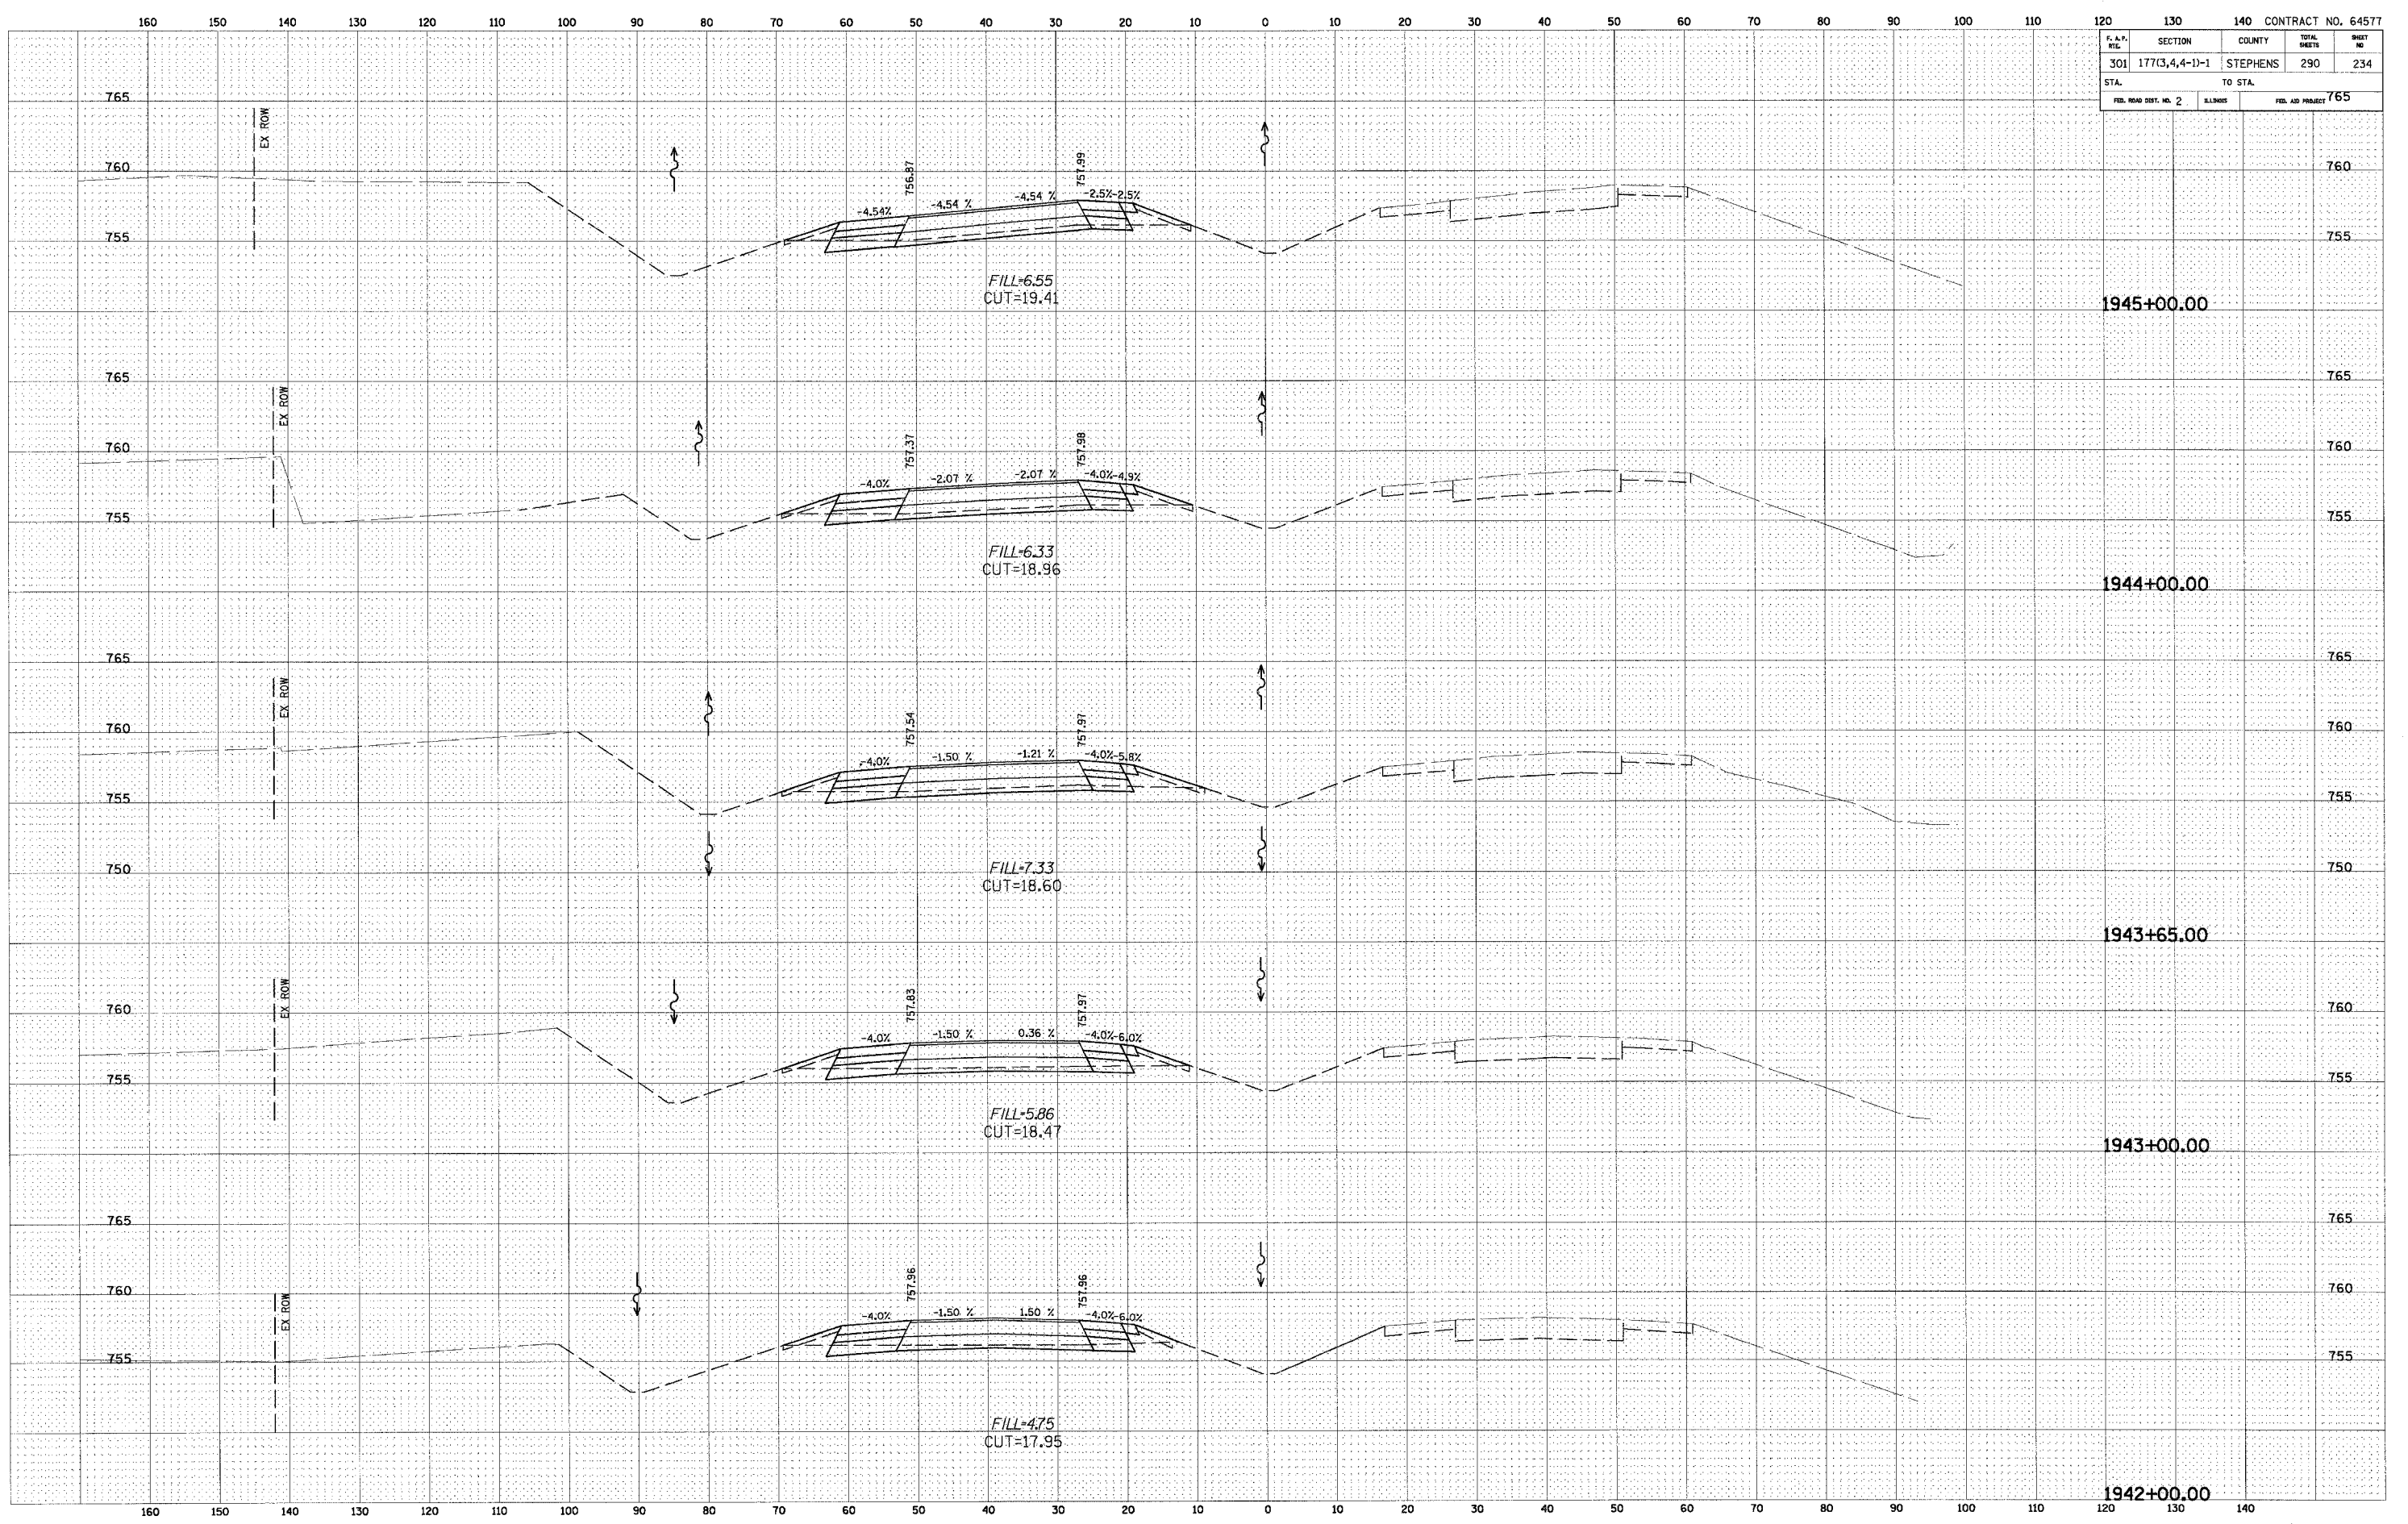

CROSS SECTION - US ROUTE 20