


CONTRACT NO. 64577	
F. & P. NO.	SECTION
301	177(3,4,4-1)-1
COUNTY	TOTAL SHEETS
STEPHENS	290
STA.	TO STA.
120	140
FED. ROAD DIST. NO. 2	FED. AID PROJECT

BY	DATE
FINAL SURVEY	SURVEYED
NOTE BOOK	PLOTTED
NO.	DATE
	AREAS CHECKED

BY	DATE
ORIGINAL SURVEY	SURVEYED
NOTE BOOK	PLOTTED
NO.	DATE
	AREAS CHECKED

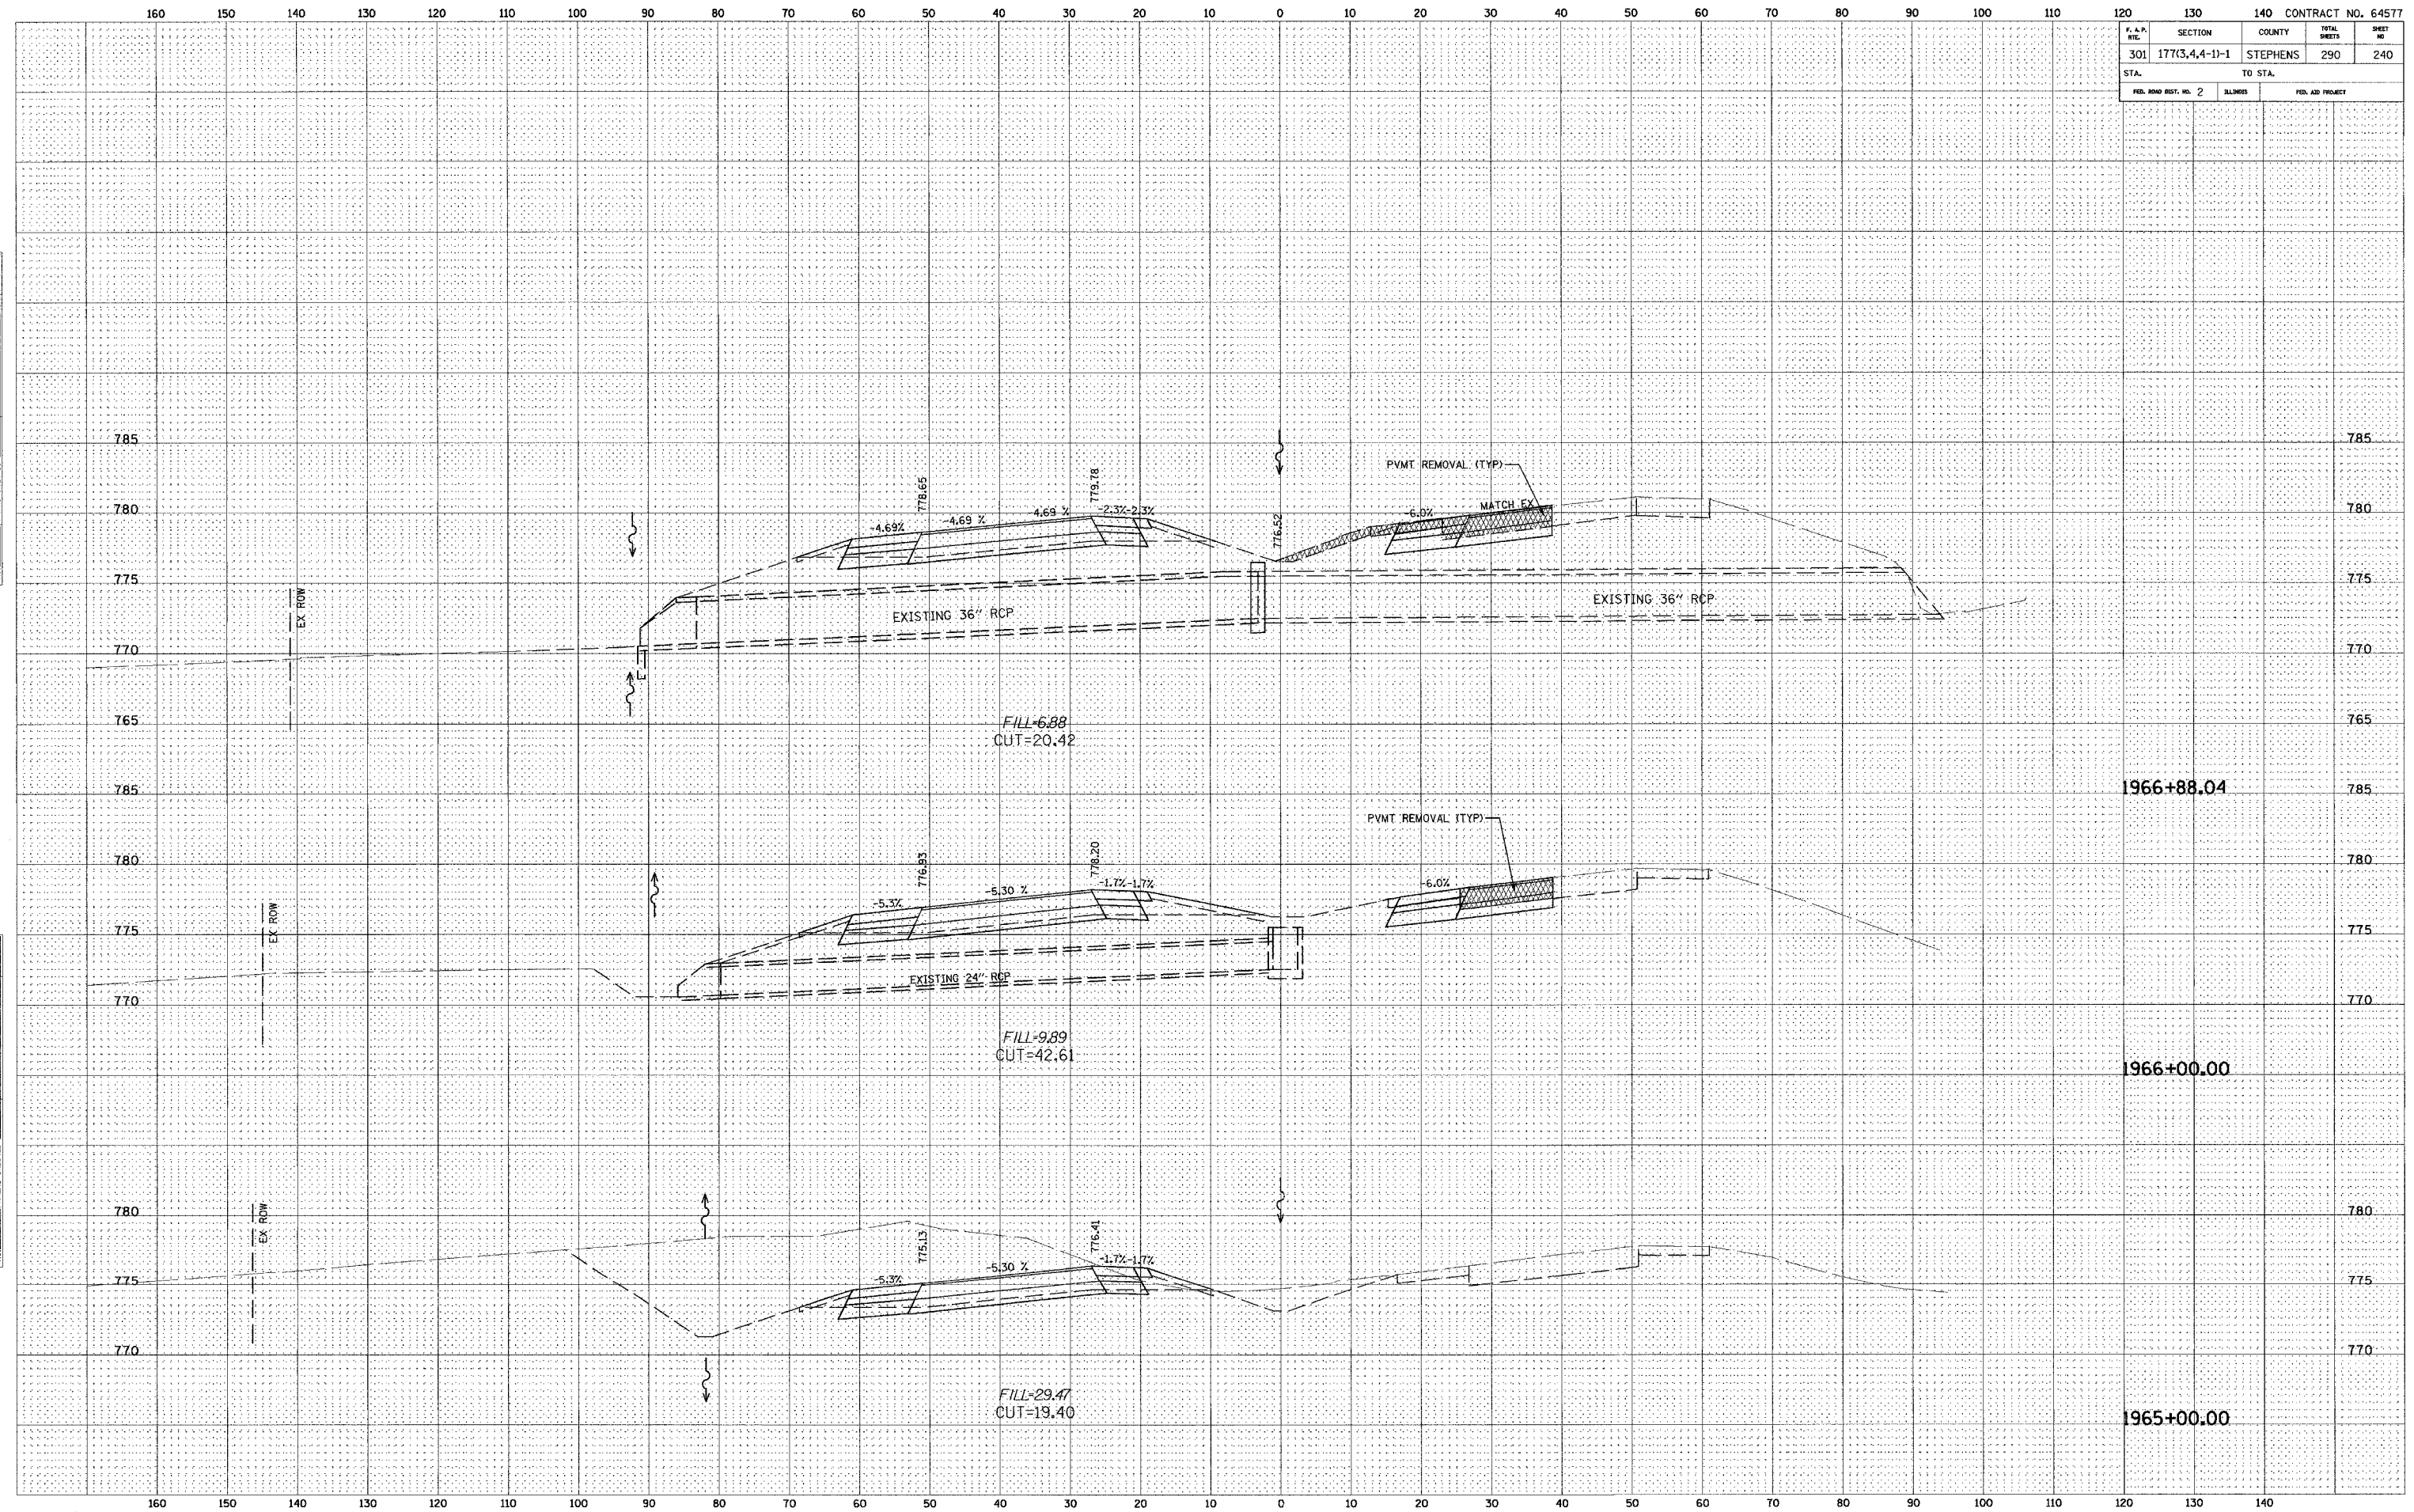

CROSS SECTION - US ROUTE 20

\\0207SP\Cad\Sheets\ML\520.dwg 10/27/2005 10:14:00 AM