

CONTRACT NO. 64577

F. & P. SHEET	SECTION	COUNTY	TOTAL SHEETS	SHEET NO.	
301		**	290	255	
STA.	TO STA.		FED. ROAD DIST. NO.	BLKMS	FED. AID PROJECT

NOTE: REFER TO CONTRACT NO. 64532 PLANS FOR AS-BUILT CROSS SECTION INFORMATION.

DATE _____ BY _____


NO. _____

FINAL SURVEY _____
 SURVEY PLOTTED _____
 NOTE BOOK NO. _____
 AREAS CHECKED _____

DATE _____ BY _____

NO. _____

ORIGINAL SURVEY _____
 SURVEY PLOTTED _____
 NOTE BOOK NO. _____
 AREAS CHECKED _____

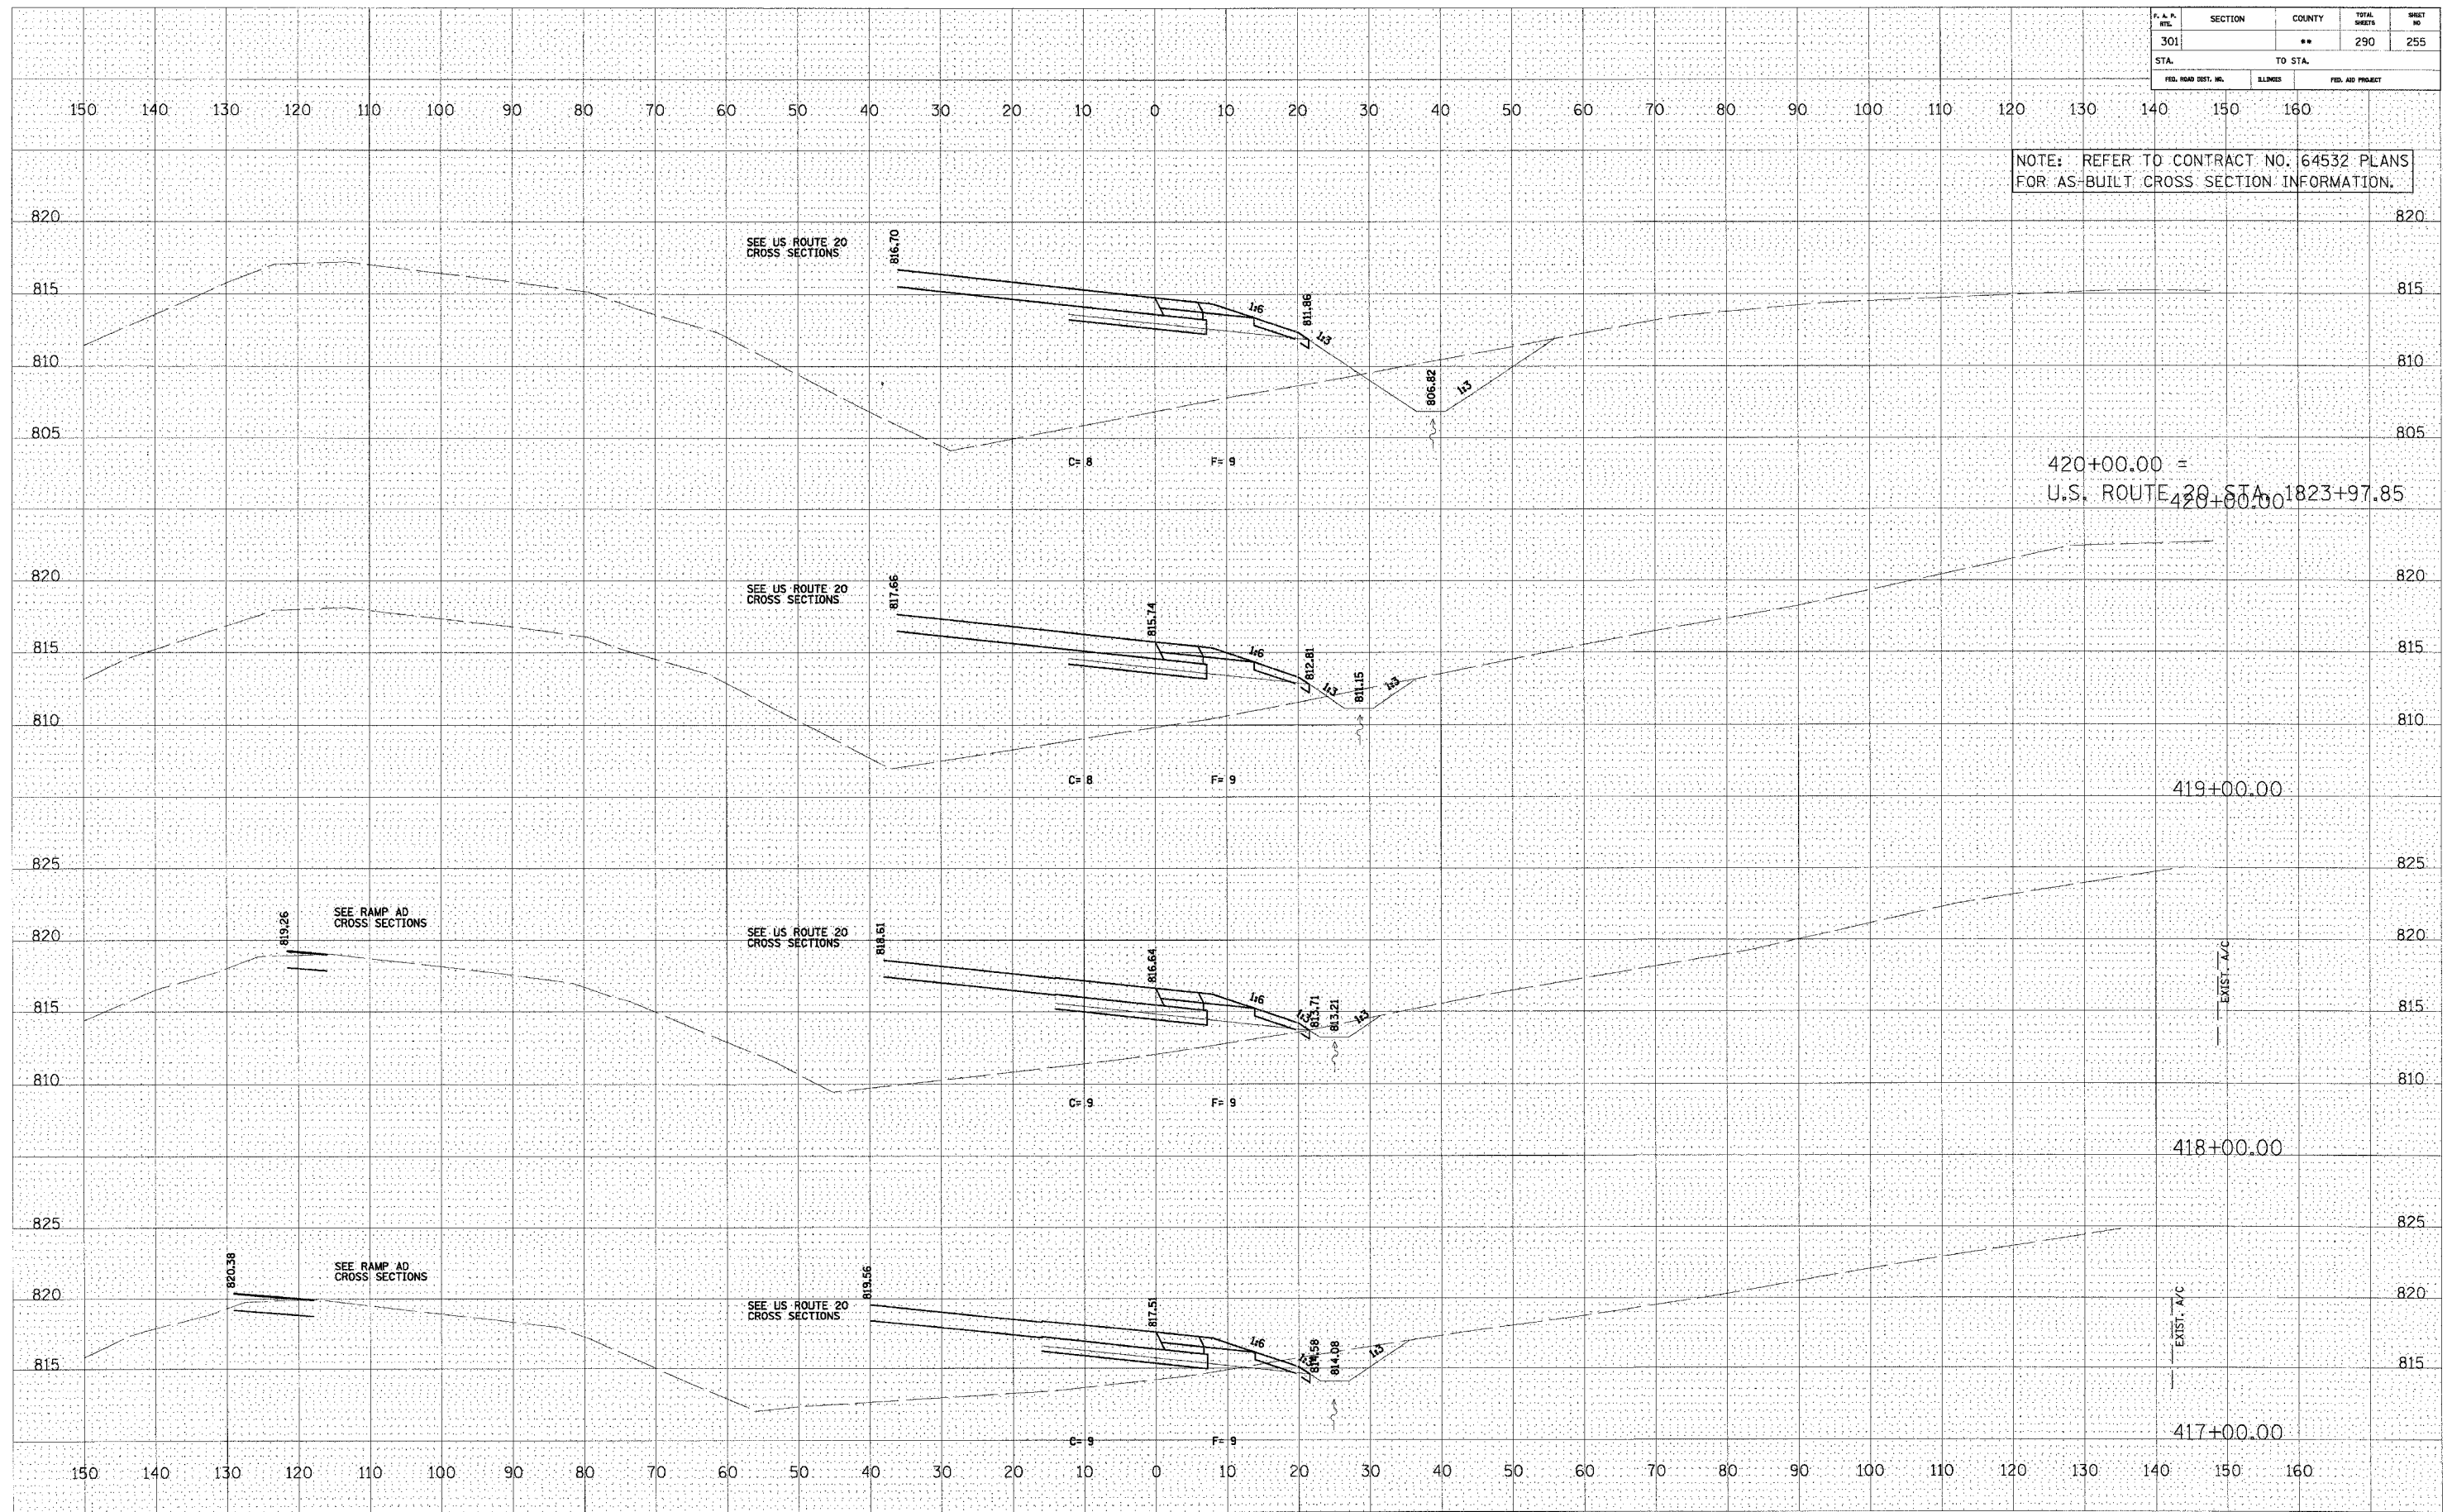

RAMP CA