


F. A. P. SHEET	SECTION	COUNTY	TOTAL SHEETS	SHEET NO.
301		**	290	274
STA. TO STA.				
FED. ROAD DIST. NO.		MILEAGE		FED. AID PROJECT

NOTE: REFER TO CONTRACT NO. 64532 PLANS FOR AS-BUILT CROSS SECTION INFORMATION.

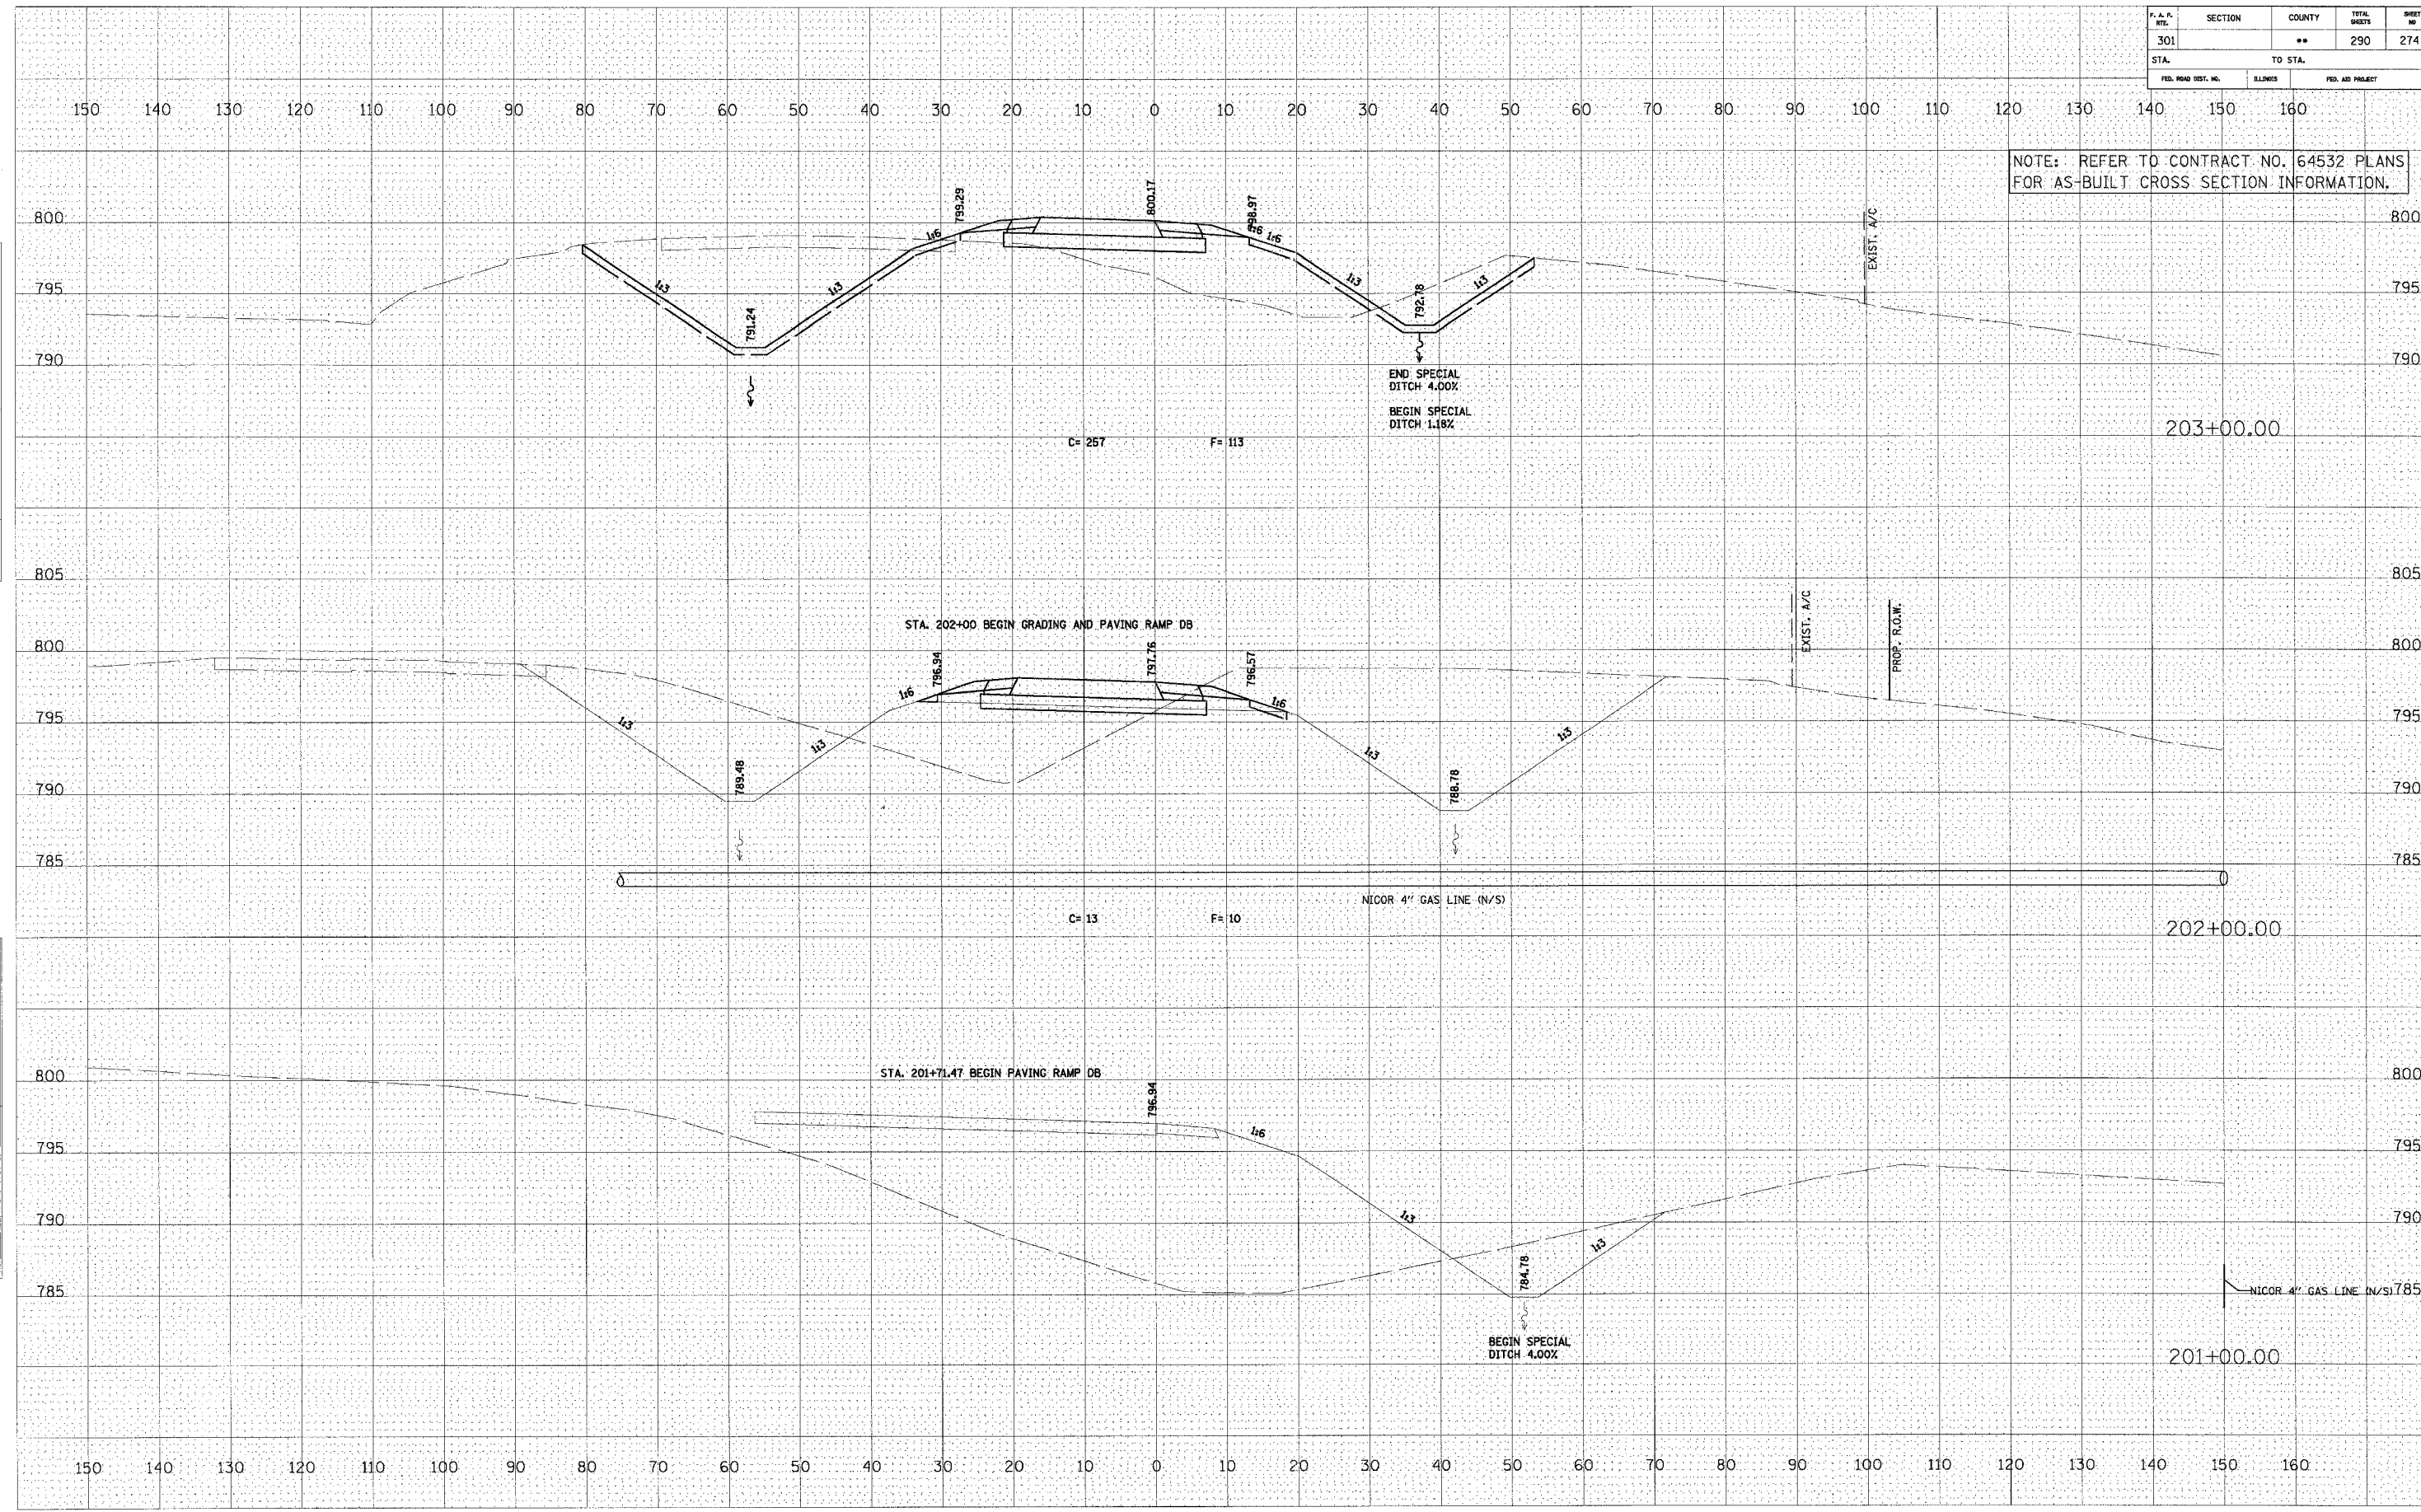

RAMP DB

DATE	BY	DATE	BY
FINAL SURVEY	SUPERVISOR	PLOTTED	DATE
NOTE BOOK	NO. _____	AREAS CHECKED	

DATE	BY	DATE	BY
ORIGINAL SURVEY	SUPERVISOR	PLOTTED	DATE
NOTE BOOK	NO. _____	AREAS CHECKED	