


F. A. P. NO.	SECTION	COUNTY	TOTAL SHEETS	SHEET NO.
301		**	290	280
STA.		TO STA.		
FED. ROAD DIST. NO.	BLK/SEG	FED. AID PROJECT		

NOTE: REFER TO CONTRACT NO. 64532 PLANS FOR AS-BUILT CROSS SECTION INFORMATION.

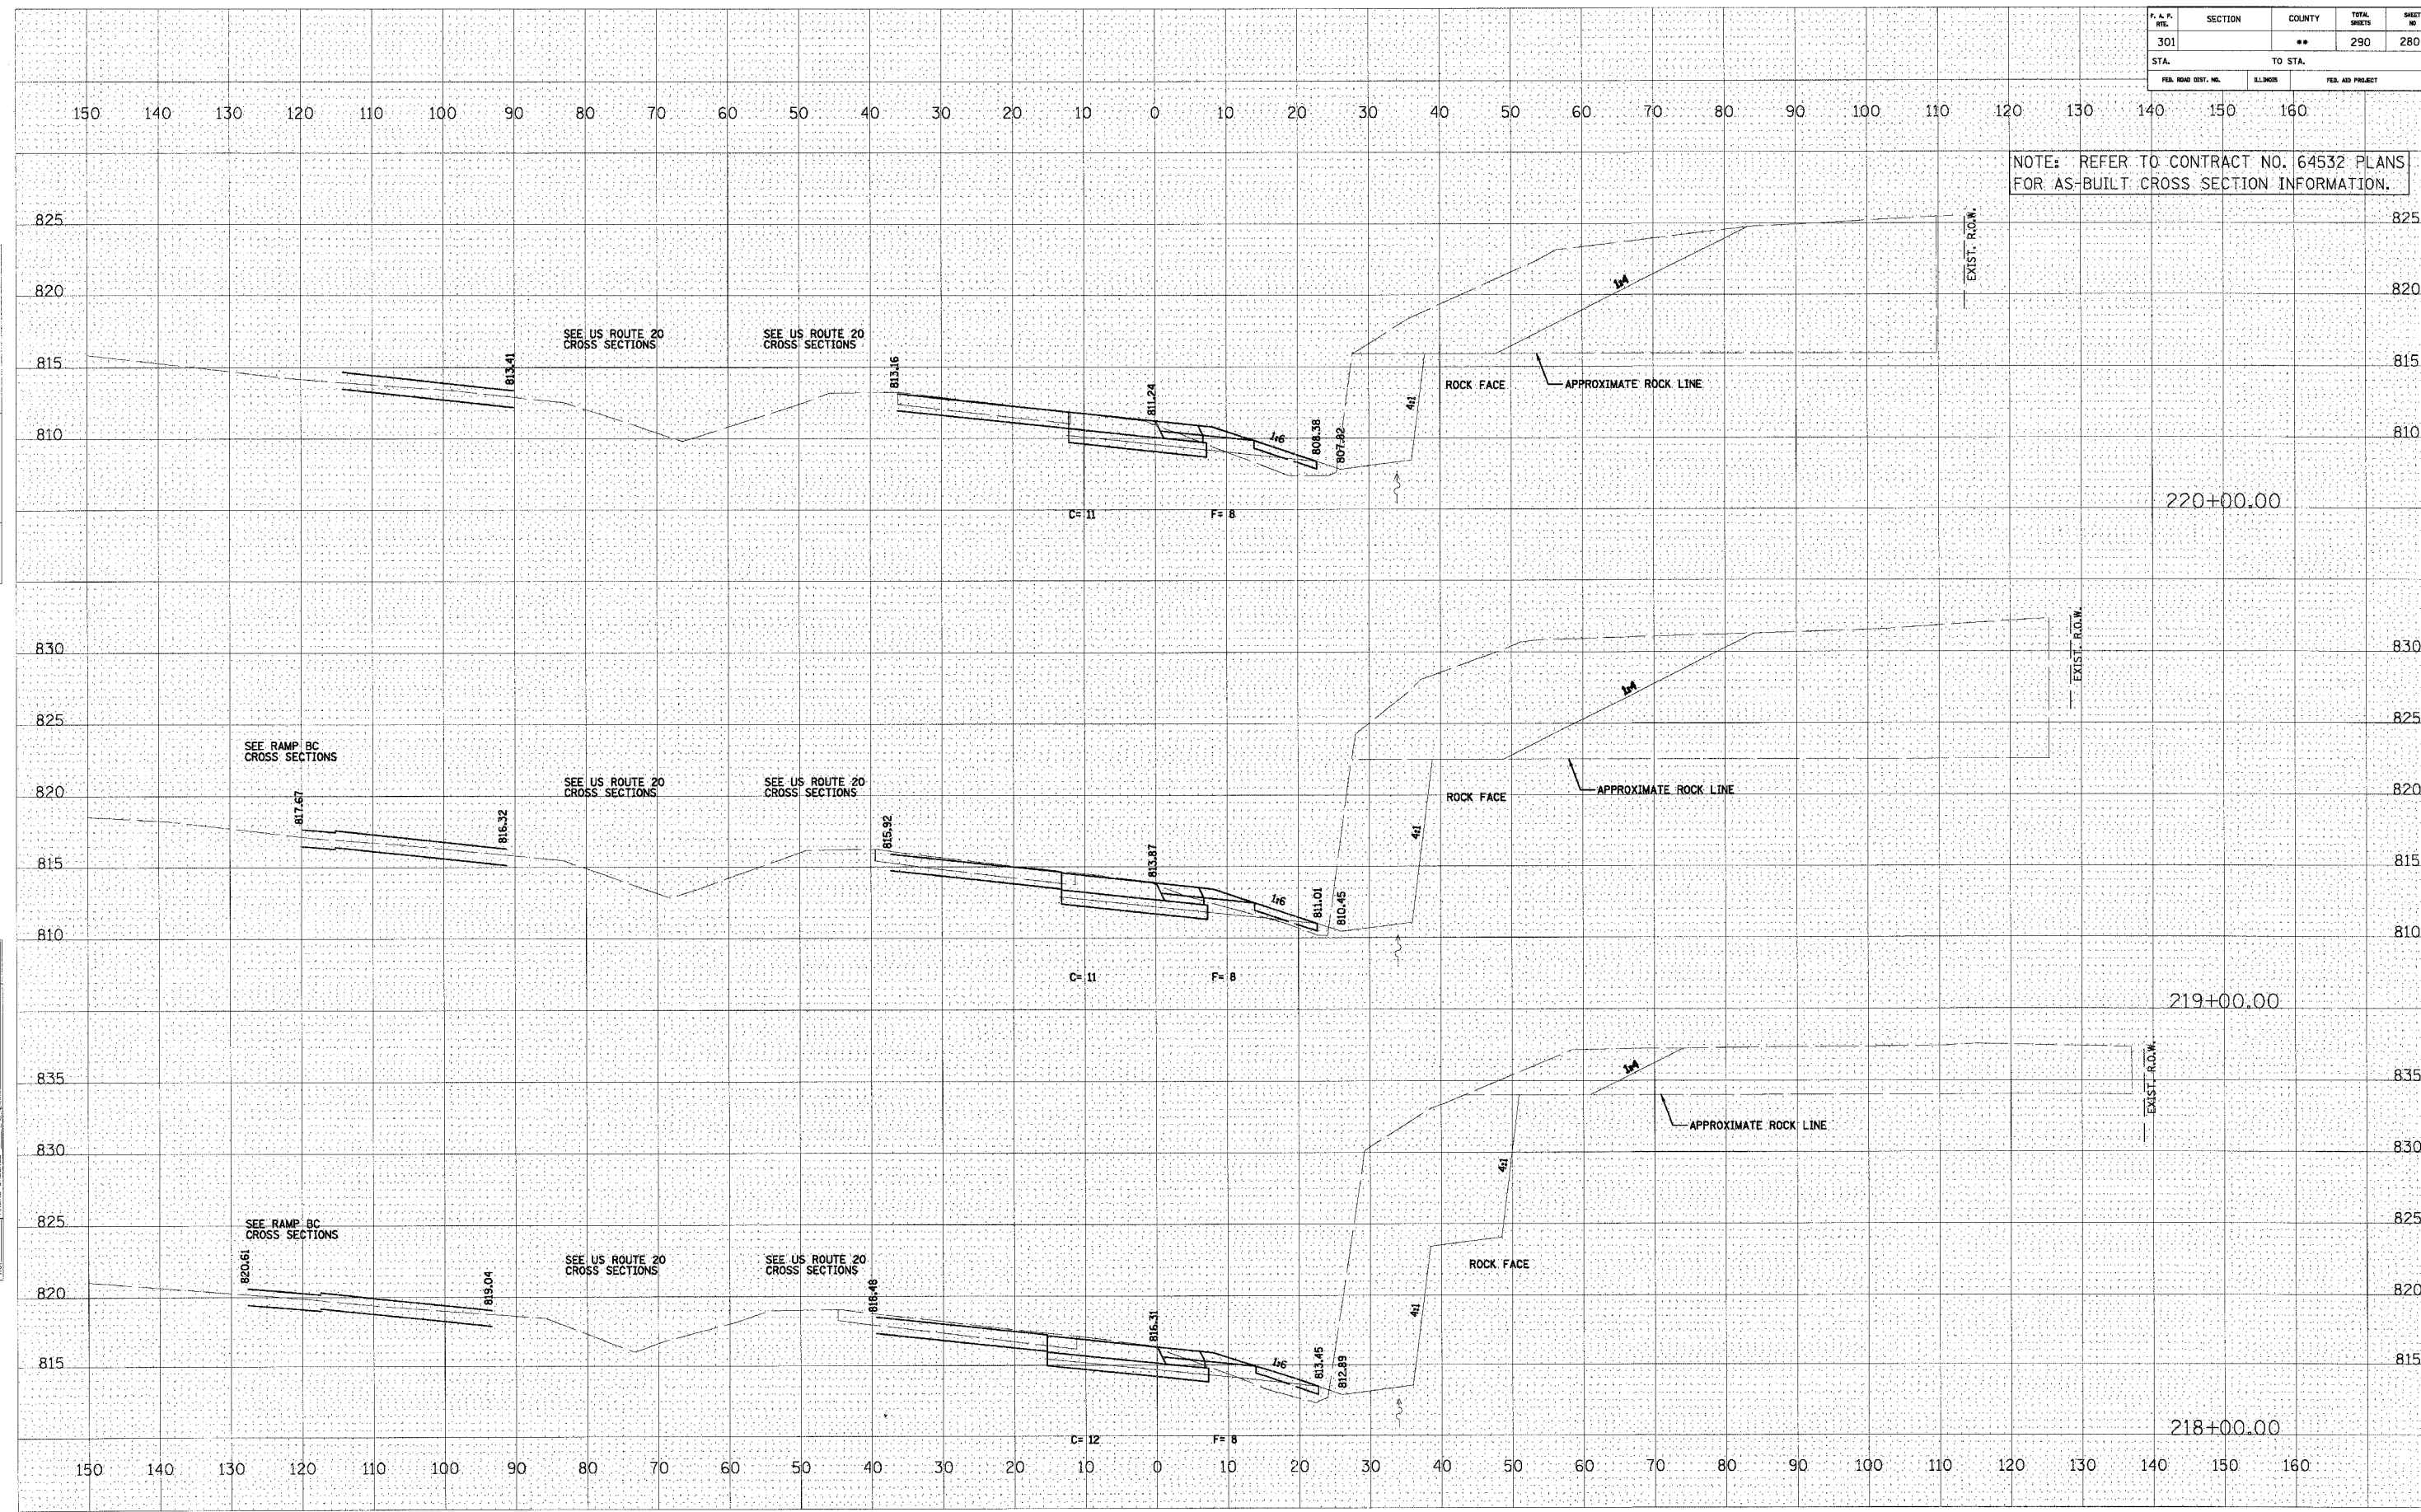

RAMP DB

DATE	BY
DATE	BY
DATE	BY

DATE	BY
DATE	BY
DATE	BY