
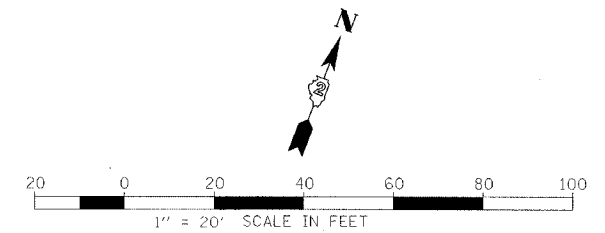


F.A.P. RTE.	SECTION	COUNTY	TOTAL SHEETS	SHEET NO.
301	28-50-M	JO DAVIESS	27	13
STA.		TO STA.		
FED. ROAD DIST. NO.		ILLINOIS FED. AID PROJECT		

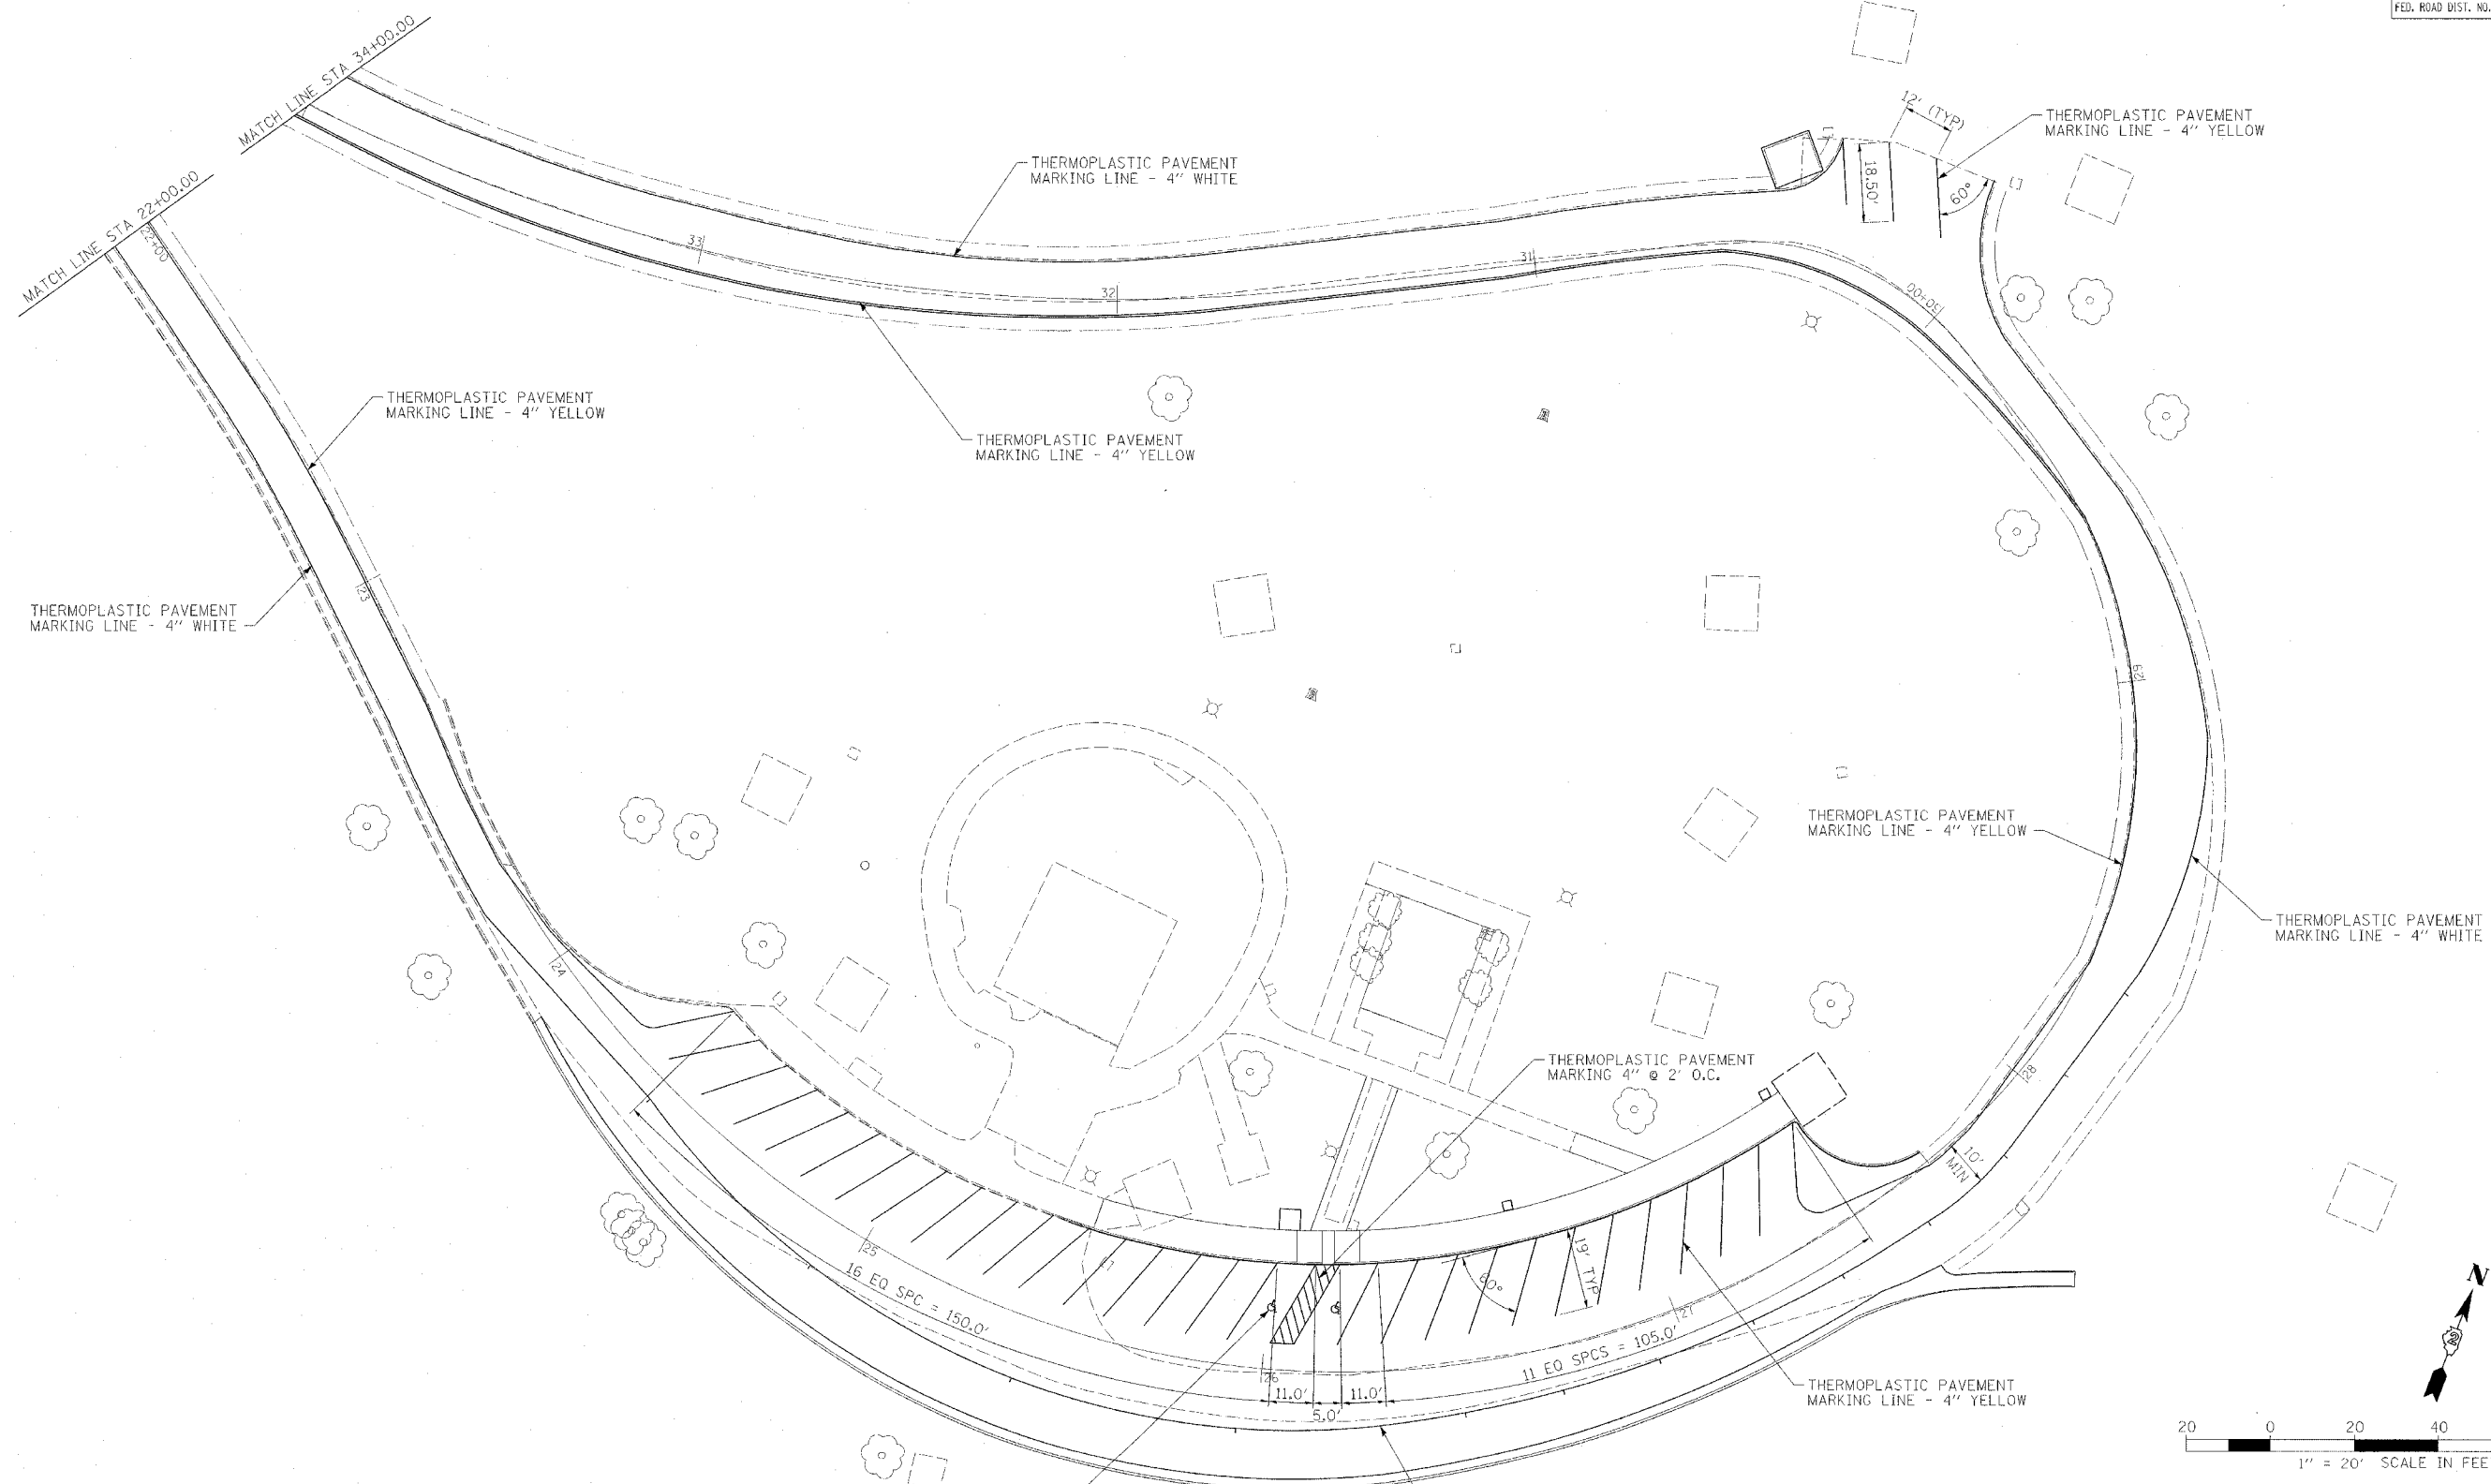

PLOT DATE = #DATE#
 FILE NAME = #FILE#
 REFERENCE = #REF#

REVISIONS	
NAME	DATE

ILLINOIS DEPARTMENT OF TRANSPORTATION

**SCENIC OVERLOOK
 PLAN SHEET 4
 PAVEMENT MARKING**

SCALE: VERT. 1" = 20'
 HORIZ. 1" = 20'

DATE _____ DRAWN BY RAW
 CHECKED BY RJM