


F.A.P. RTE.	SECTION	COUNTY	TOTAL SHEETS	SHEET NO.
301	28-50-M	JO DAVIESS	27	25
STA.		TO STA.		
FED. ROAD DIST. NO.		ILLINOIS FED. AID PROJECT		

FINAL SURVEY	SURVEYED	BY	DATE
NOTE BOOK NO.	FLOTTED		
	TEMP. AT		
	AREAS CHECKED		

ORIGINAL SURVEY	SURVEYED	BY	DATE
NOTE BOOK NO.	FLOTTED		
	TEMP. AT		
	AREAS CHECKED		

PLOT DATE = 8/12/05
 PLOT SCALE = 1" = 40'
 PLOT WORK = ALL
 REFERENCE = ARS

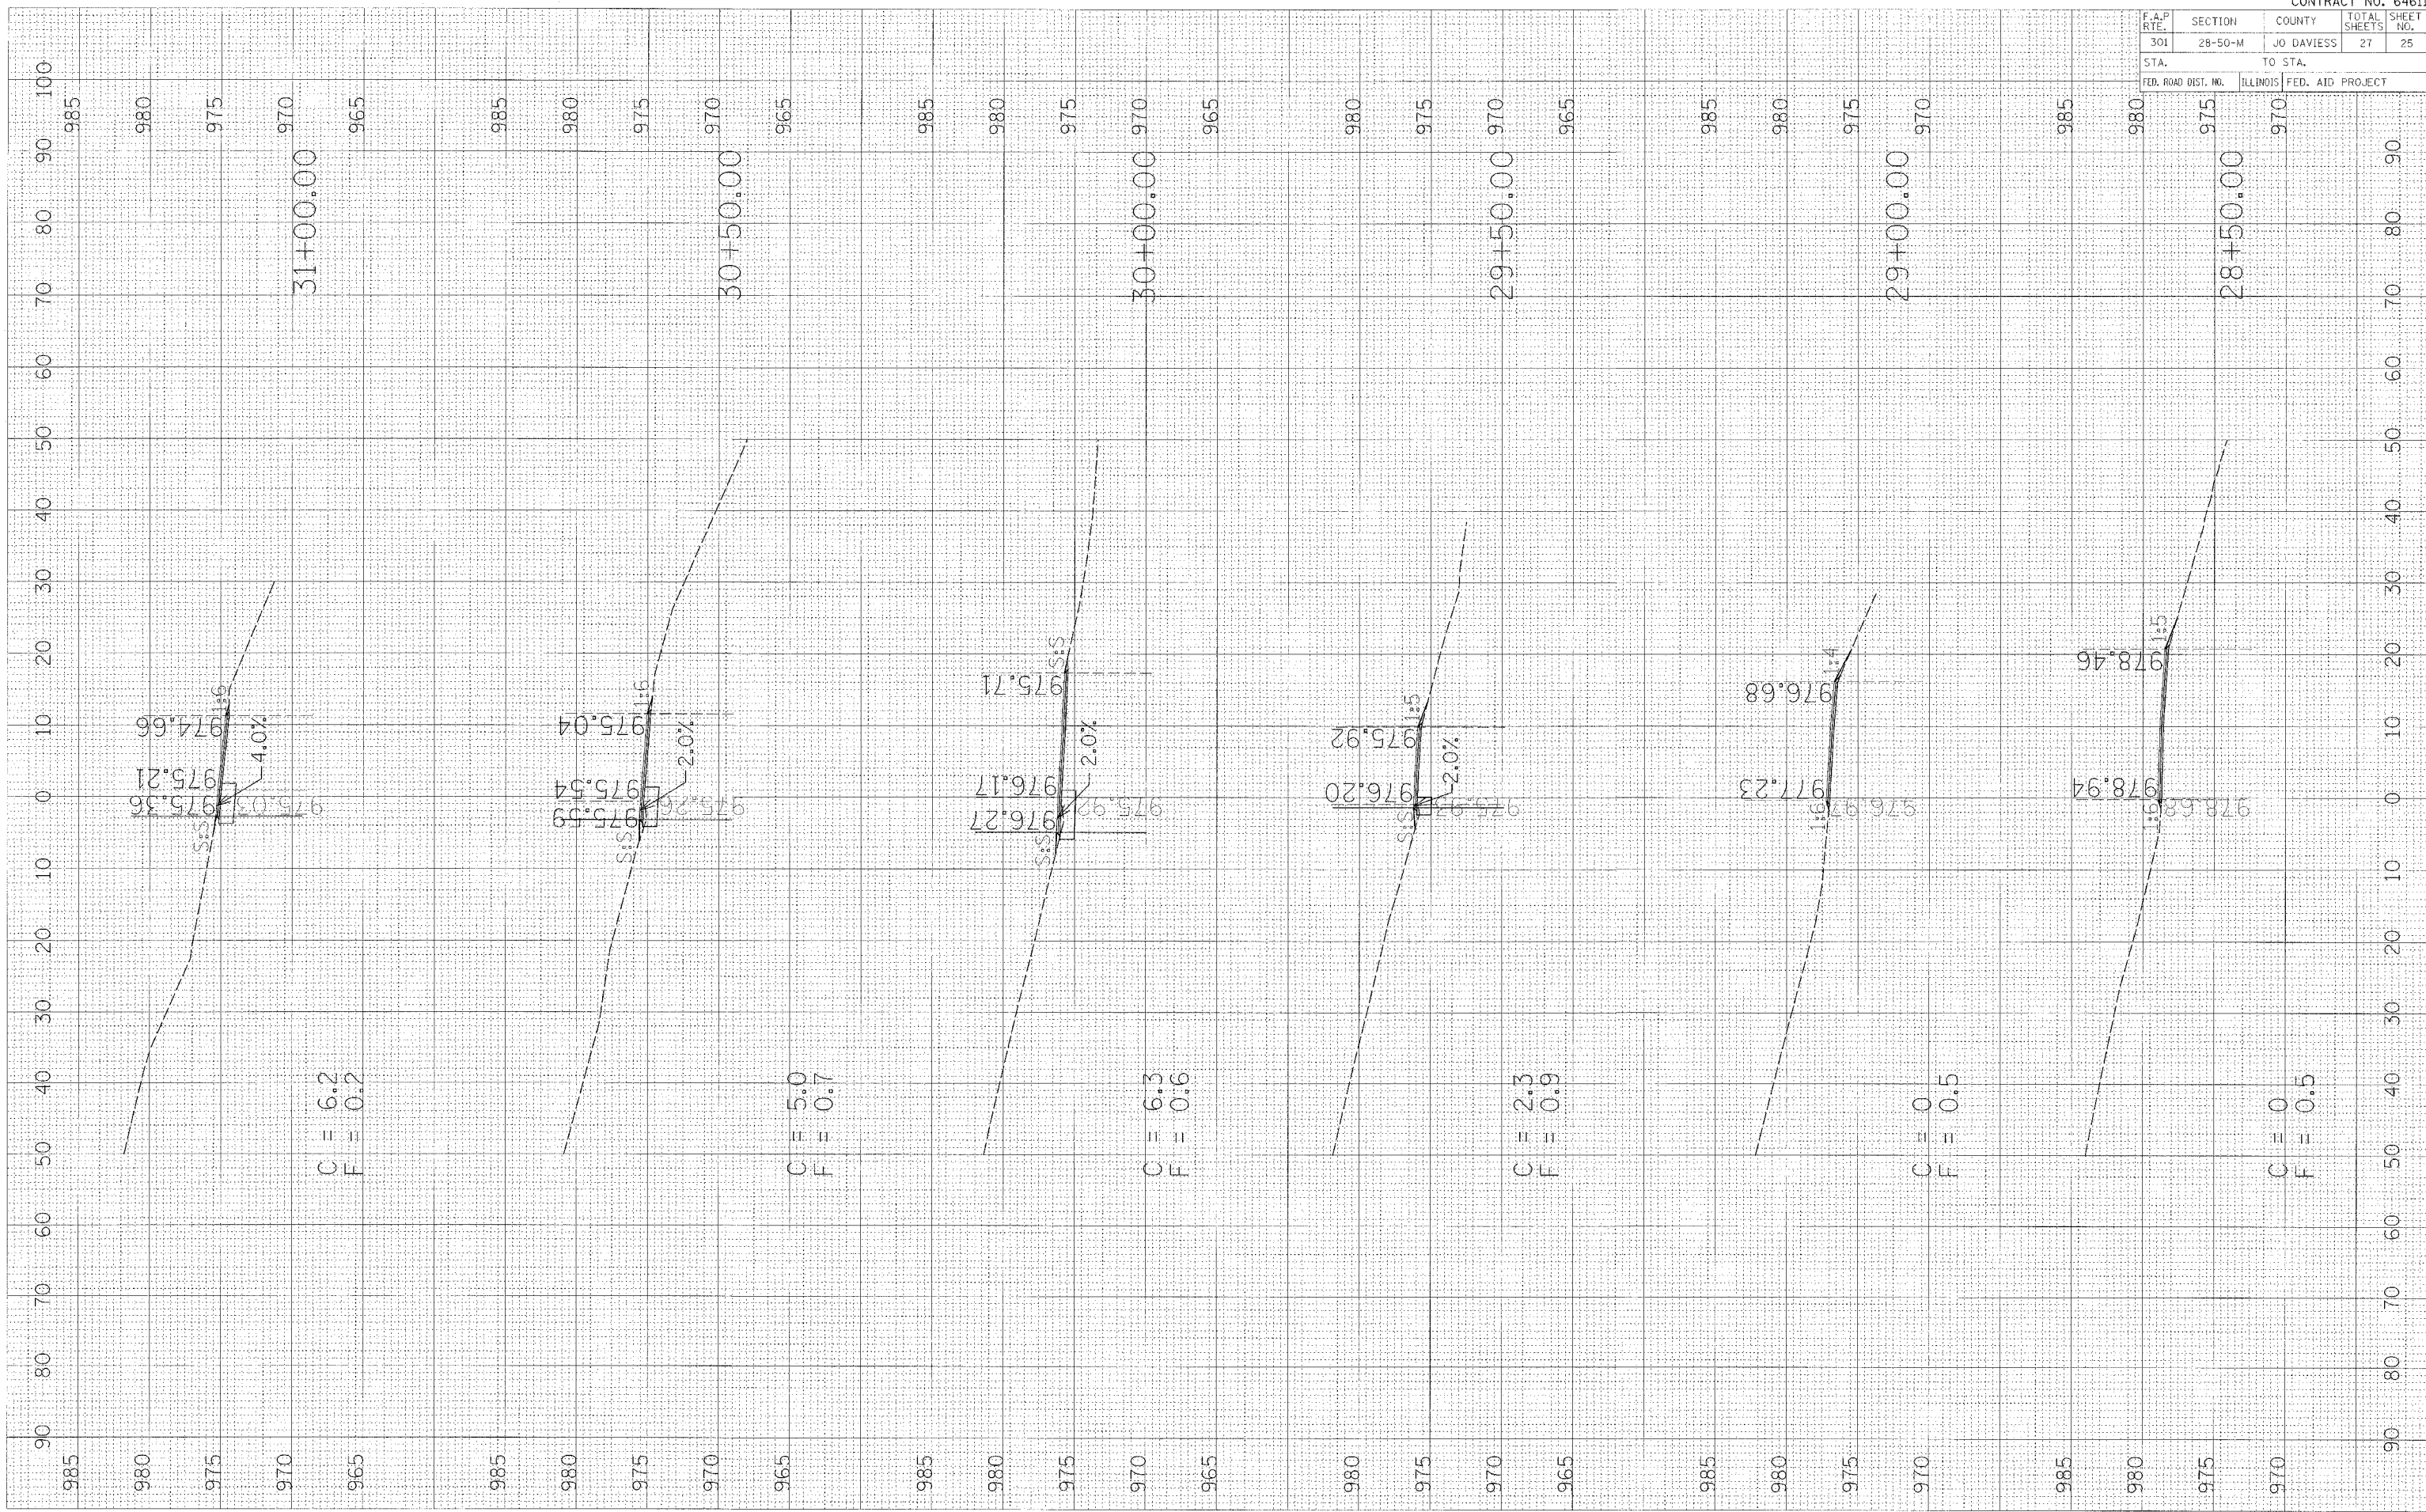

90 80 70 60 50 40 30 20 10 0 10 20 30 40 50 60 70 80 90