



F.A.P. RTE.	SECTION	COUNTY	TOTAL SHEETS	SHEET NO.
22	6M & TS	HENRY	257	10
STA.		TO STA.		
FED. ROAD DIST. NO.	ILLINOIS	FED. AID PROJECT		

# TYPICAL SECTIONS

PARK ENTRANCE  
STA 10+37 - 11+02  
CHESTNUT STREET  
STA 300+43 - 301+55  
TREMONT STREET  
STA 700+45 - 700+93  
6TH STREET  
10+64.3 - 13+43.6

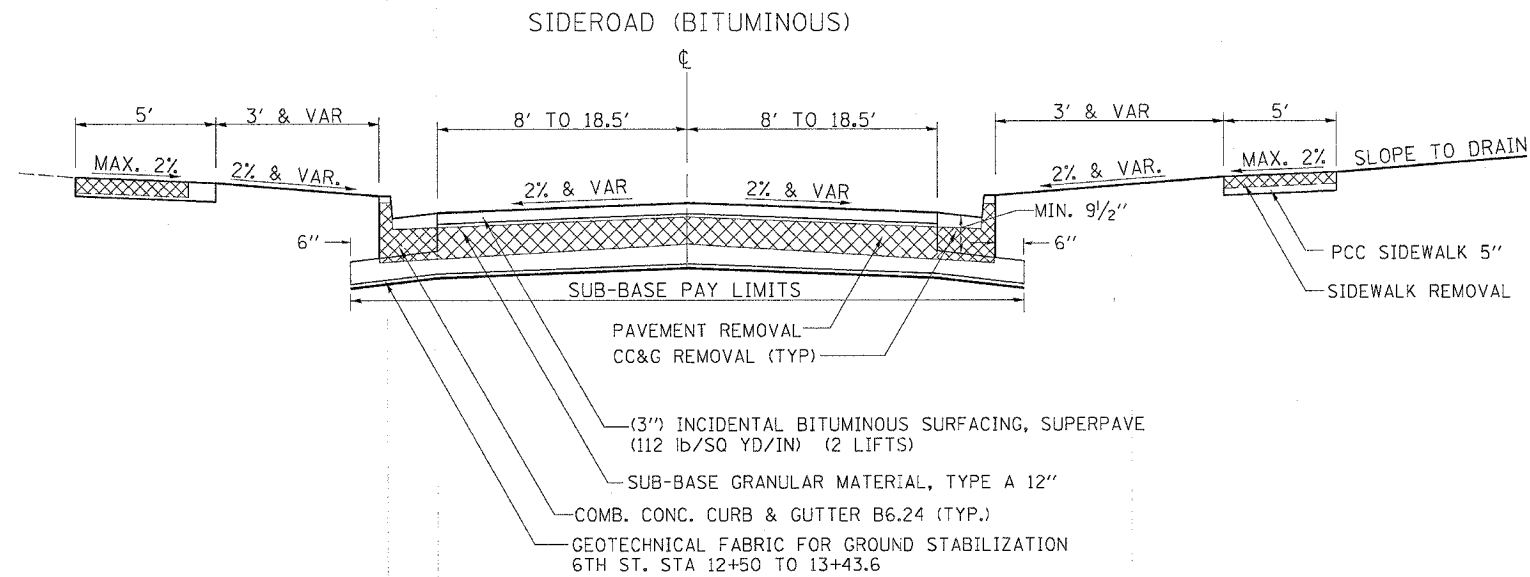

PARK ENTRANCE  
STA 10+13 - 10+37  
LEXINGTON AVE  
STA 98+35 - 99+87  
STA 100+13 - 101+13  
MADISON AVE  
STA 200+13 - 200+42.8  
CHESTNUT STREET  
STA 300+13 - 300+43  
STA 599+13.4 - 599+87  
TREMONT STREET  
STA 698+67 - 699+86.7  
STA 700+13.3 - 700+45

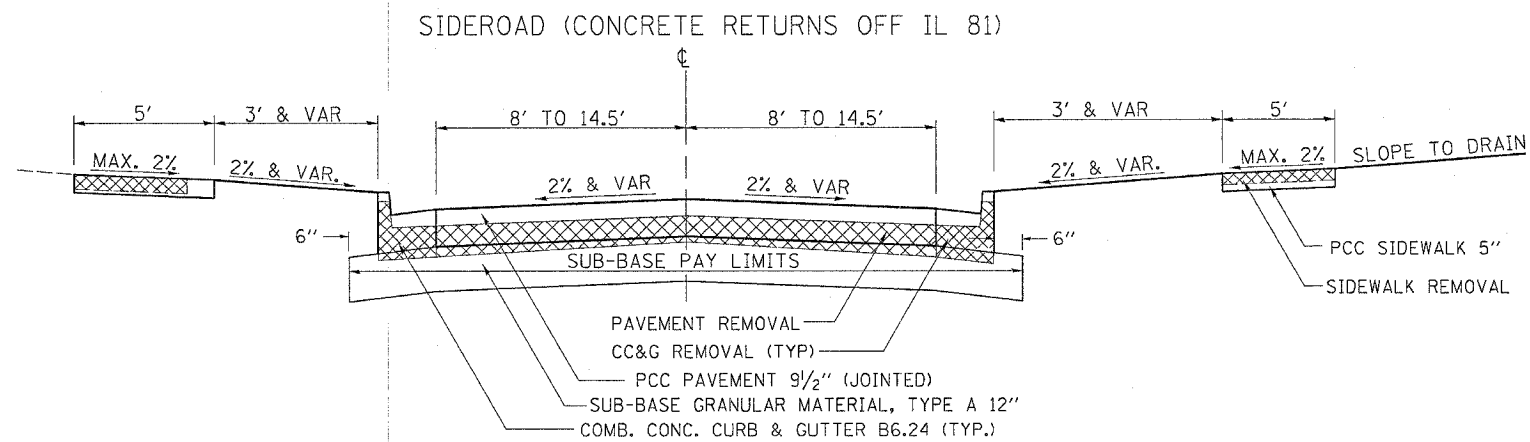

5TH STREET  
STA 898+40 - 899+81.4  
6TH STREET  
STA 10+16.2 - 10+64.3  
7TH STREET  
STA 20+17.5 - 20+65.5

