


F.A. RTE.	SECTION	COUNTY	TOTAL SHEETS	SHEET NO.
22	6M & TS	HENRY	257	33
STA.		TO STA.		
FED. ROAD DIST. NO.		ILLINOIS	FED. AID PROJECT	

STAGE 1A



REPLACE CC & G WITH TEMPORARY CC & G TO ELIMINATE DROP-OFF. COST INCLUDED IN CLASS B PATCH.

SIDEWALK CLOSED

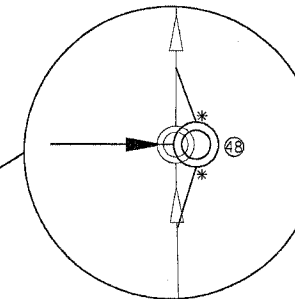

* MAKE TEMPORARY CONNECTION FROM EXISTING STORM SEWER TO PROPOSED MANHOLE AT SAME LOCATION AS FINAL STORM SEWER. LABOR AND MATERIAL COSTS FOR TEMPORARY CONNECTION SHALL BE INCLUDED IN THE CONTRACT UNIT PRICE EACH FOR MANHOLE.

LABOR AND MATERIAL COSTS FOR TEMPORARY CONNECTION SHALL BE INCLUDED IN THE CONTRACT UNIT PRICE EACH FOR MANHOLE.

CLASS B PATCH, 10" W/ 2 3/4" BITUMINOUS REPLACEMENT OVER PATCHES **

STORM SEWER TO BE FILLED

** CONTRACTOR HAS THE OPTION OF SUBSTITUTING CONCRETE FOR BITUMINOUS REPLACEMENT OVER PATCHES. NO ADDITIONAL COMPENSATION FOR REMOVAL OF CONCRETE DURING MILLING OPERATION WILL BE GIVEN.



ROAD CLOSED

250'


ROAD CLOSED

367

366

IL RTE 78

365+00

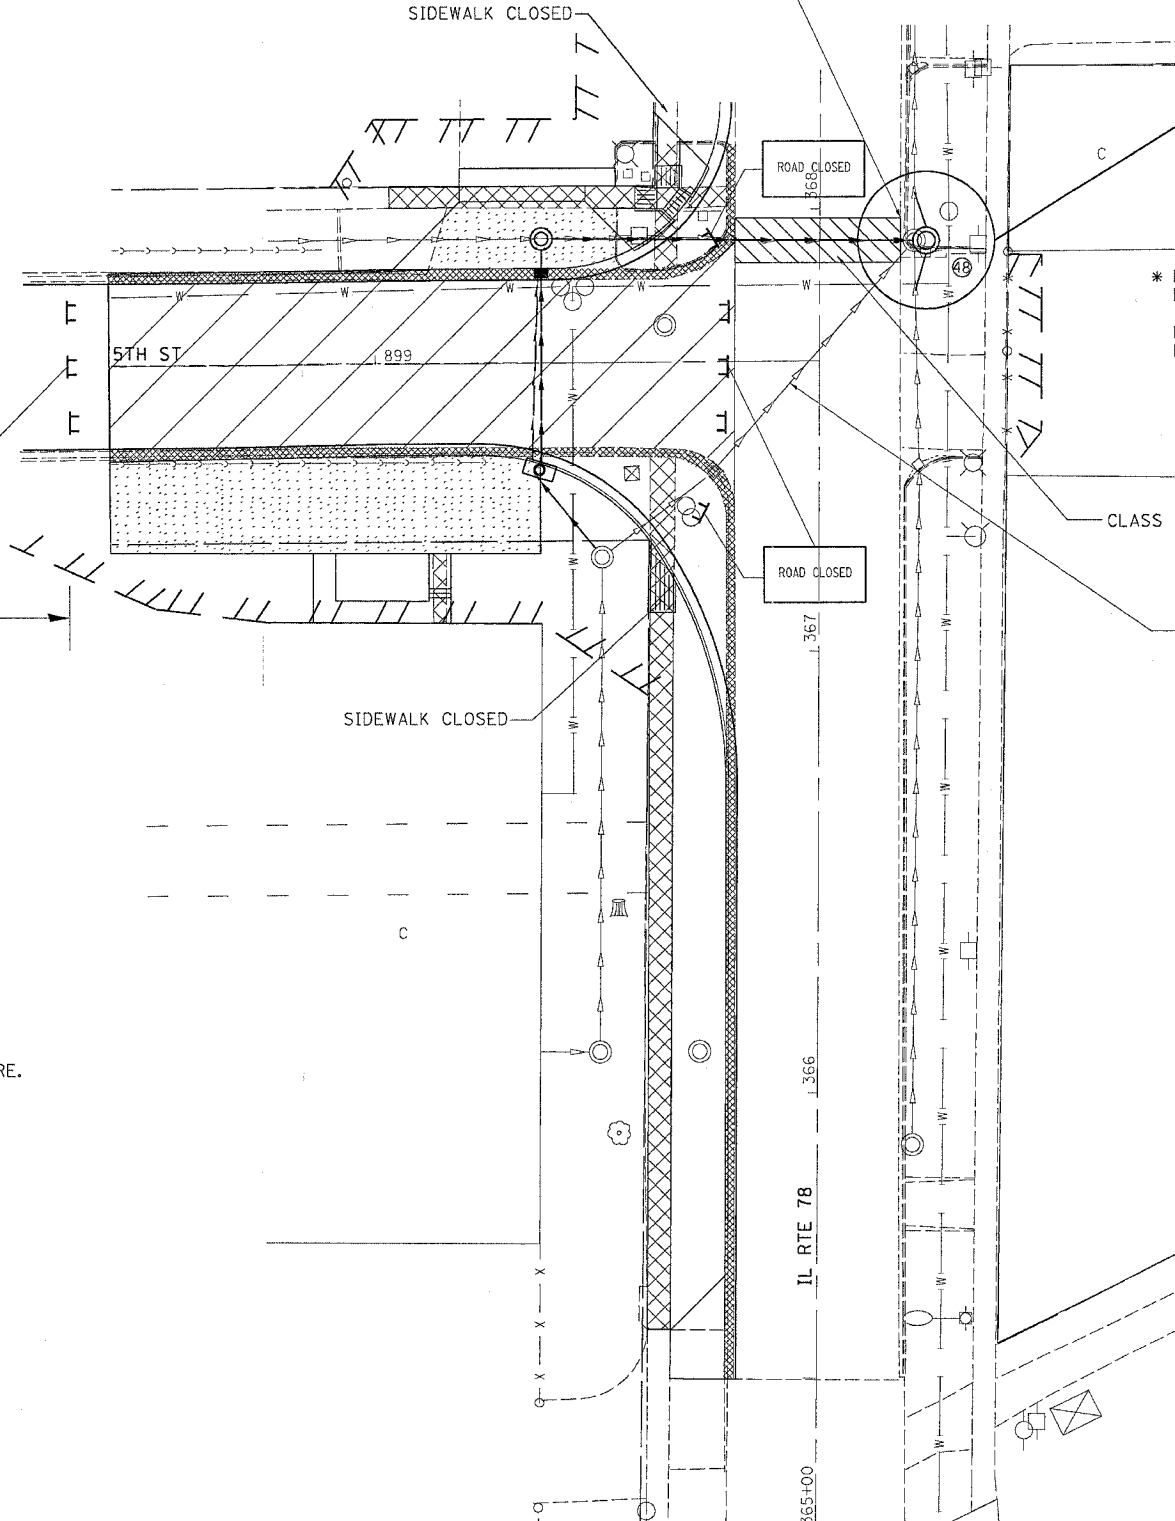

5TH ST. INTERSECTION WORK SHALL BE COMPLETED BY USE OF ROAD CLOSURE.

WORK ALONG IL 78 SHALL BE COMPLETED DURING DAYLIGHT HOURS WITH THE ROADWAY OPEN TO TRAFFIC AT NIGHT.

LEGEND

	CLASS B PATCH
	PAVEMENT REMOVAL
	DRIVEWAY PAVEMENT REMOVAL
	COMB. CURB & GUTTER REMOVAL
	SIDEWALK REMOVAL
	TREE REMOVAL

ALL DROPOFFS EXCEEDING 3" SHALL CONFORM TO ARTICLE 701.04(b)(1).

IT SHALL BE THE CONTRACTORS RESPONSIBILITY TO PROVIDE STOP SIGNS AT ALL INTERSECTIONS WHERE APPLICABLE.

REVISIONS	
NAME	DATE

ILLINOIS DEPARTMENT OF TRANSPORTATION

SCALE: VERT. HORIZ. DATE

DRAWN BY CHECKED BY

PLOT DATE = Thu Oct 27 16:38:27 2005
 FILE NAME = c:\projects\215800\15800a1.dgn
 PLOT SCALE = 28.0000 / 1 IN.
 REFERENCE = \$REF\$