


F.A. RTE.	SECTION	COUNTY	TOTAL SHEETS	SHEET NO.
22	6M & TS	HENRY	257	36
STA.		TO STA.		
FED. ROAD DIST. NO.		ILLINOIS	FED. AID PROJECT	

STAGE 1A

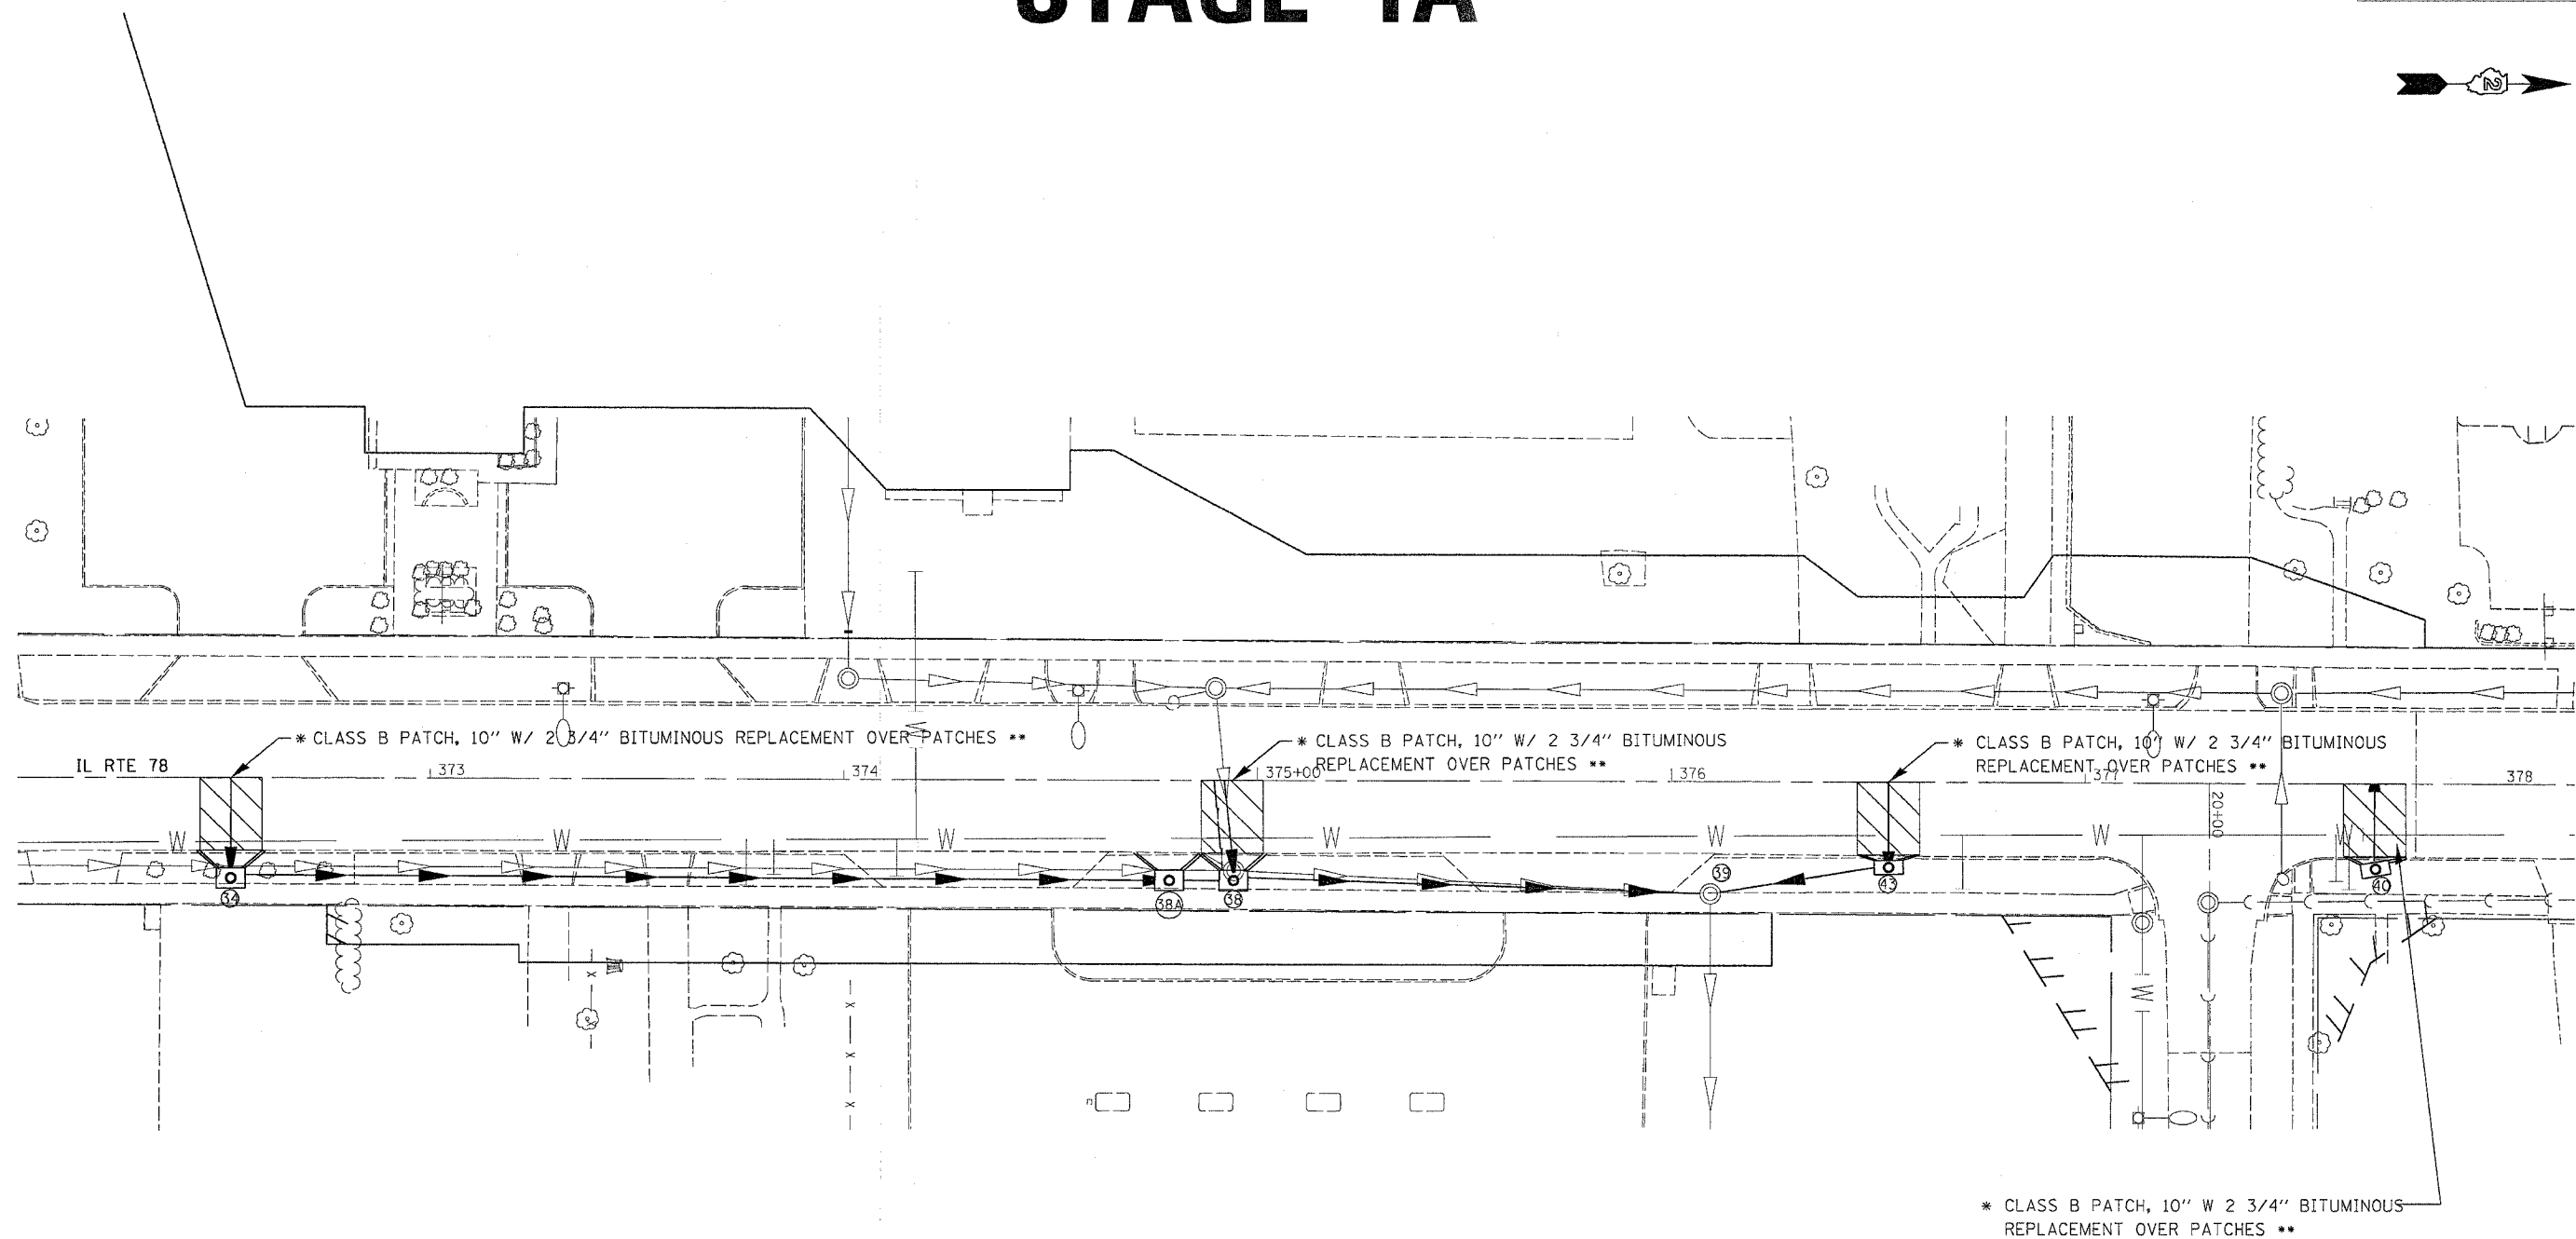

LEGEND

	CLASS B PATCH
	PAVEMENT REMOVAL
	DRIVEWAY PAVEMENT REMOVAL
	COMB. CURB & GUTTER REMOVAL
	SIDEWALK REMOVAL
	TREE REMOVAL

CONTRACTOR SHALL RECONSTRUCT SIDEWALK TO FINAL GRADE (SEE CROSS-SECTIONS). ENTRANCES SHALL BE MAINTAINED BY USE OF AGGREGATE BASE COURSE, TYPE B.

** CONTRACTOR HAS THE OPTION OF SUBSTITUTING CONCRETE FOR BITUMINOUS REPLACEMENT OVER PATCHES. NO ADDITIONAL COMPENSATION FOR REMOVAL OF CONCRETE DURING MILLING OPERATION WILL BE GIVEN.

* REPLACE CC&G WITH TEMPORARY CC&G TO ELIMINATE DROP-OFF AND PROVIDE DRAINAGE. COST INCLUDED IN CLASS B PATCH

* CLASS B PATCH, 10" W 2 3/4" BITUMINOUS REPLACEMENT OVER PATCHES **

IT SHALL BE THE CONTRACTORS RESPONSIBILITY TO PROVIDE STOP SIGNS AT ALL INTERSECTIONS WHERE APPLICABLE.

ALL DROPOFFS EXCEEDING 3" SHALL CONFORM TO ARTICLE 701.04(b)(1).

REVISIONS	
NAME	DATE

ILLINOIS DEPARTMENT OF TRANSPORTATION

SCALE: VERT.
HORIZ.
DATE

DRAWN BY
CHECKED BY