


| | | | | |
|---------------------|---------|----------|------------------|-----------|
| F.A. RTE. | SECTION | COUNTY | TOTAL SHEETS | SHEET NO. |
| 22 | 6M & TS | HENRY | 257 | 47 |
| STA. | | TO STA. | | |
| FED. ROAD DIST. NO. | | ILLINOIS | FED. AID PROJECT | |

STAGE 3A & 3

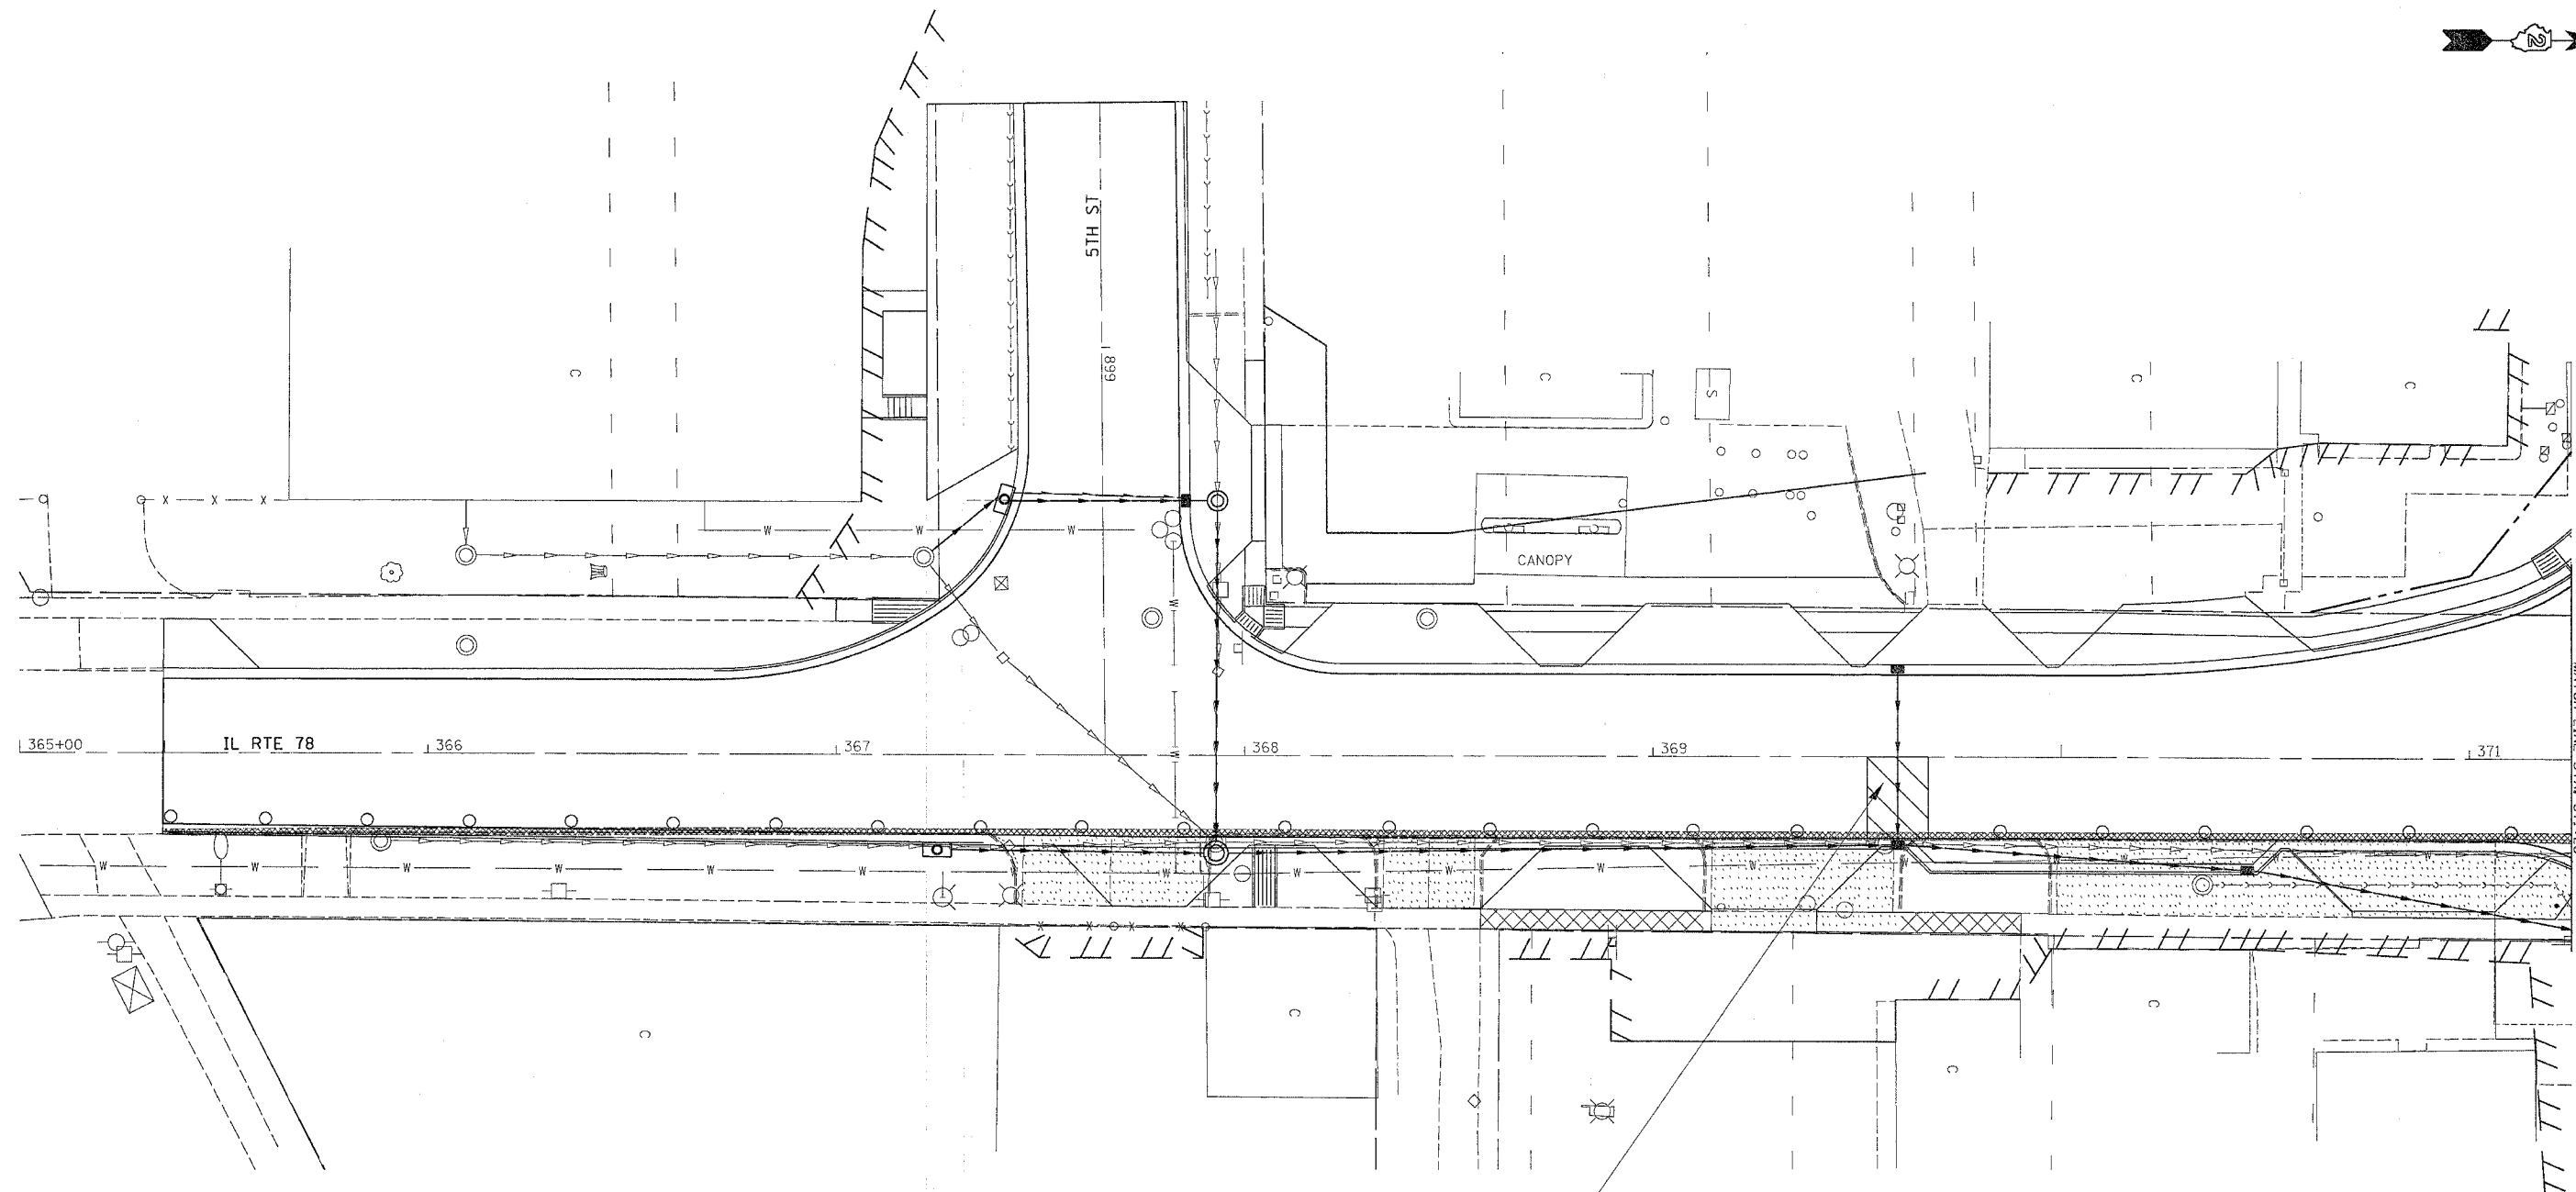

LEGEND

| | |
|--|-----------------------------|
| | CLASS B PATCH |
| | PAVEMENT REMOVAL |
| | DRIVEWAY PAVEMENT REMOVAL |
| | COMB. CURB & GUTTER REMOVAL |
| | SIDEWALK REMOVAL |
| | TREE REMOVAL |

CLASS B PATCH, 10" W/ 2 3/4" BITUMINOUS REPLACEMENT OVER PATCHES **

ALONG IL 78 ALL WORK IS TO BE COMPLETED DURING DAYLIGHT WORK HOURS WITH THE ROADWAY OPEN TO TRAFFIC AT NIGHT

** CONTRACTOR HAS THE OPTION OF SUBSTITUTING CONCRETE FOR BITUMINOUS REPLACEMENT OVER PATCHES. NO ADDITIONAL COMPENSATION FOR REMOVAL OF CONCRETE DURING MILLING OPERATION WILL BE GIVEN.

IT SHALL BE THE CONTRACTORS RESPONSIBILITY TO PROVIDE STOP SIGNS AT ALL INTERSECTIONS WHERE APPLICABLE.

ALL DROPOFFS EXCEEDING 3" SHALL CONFORM TO ARTICLE 701.04(B)(1).

TRAFFIC CONTROL LEGEND

| | |
|--|----------------------------------|
| | DRUM WITH LIGHT |
| | TYPE III BARRICADE WITH FLASHERS |

| REVISIONS | |
|-----------|------|
| NAME | DATE |
| | |
| | |
| | |
| | |
| | |
| | |
| | |
| | |
| | |
| | |

ILLINOIS DEPARTMENT OF TRANSPORTATION

SCALE: VERT. / HORIZ. / DATE

DRAWN BY / CHECKED BY

PLOT DATE = Thu Oct 27 10:36:32 2005
 FILE NAME = c:\projects\64640\p188\p188.dgn
 PLOT NAME = 64640.dwg / IN
 REFERENCE = REF