


DETOUR ROUTE

CONTRACT NO. 64640

F.A.P. RTE.	SECTION	COUNTY	TOTAL SHEETS	SHEET NO.
22	6M & TS	HENRY	257	54
STA.		TO STA.		
FED. ROAD DIST. NO.		ILLINOIS FED. AID PROJECT		

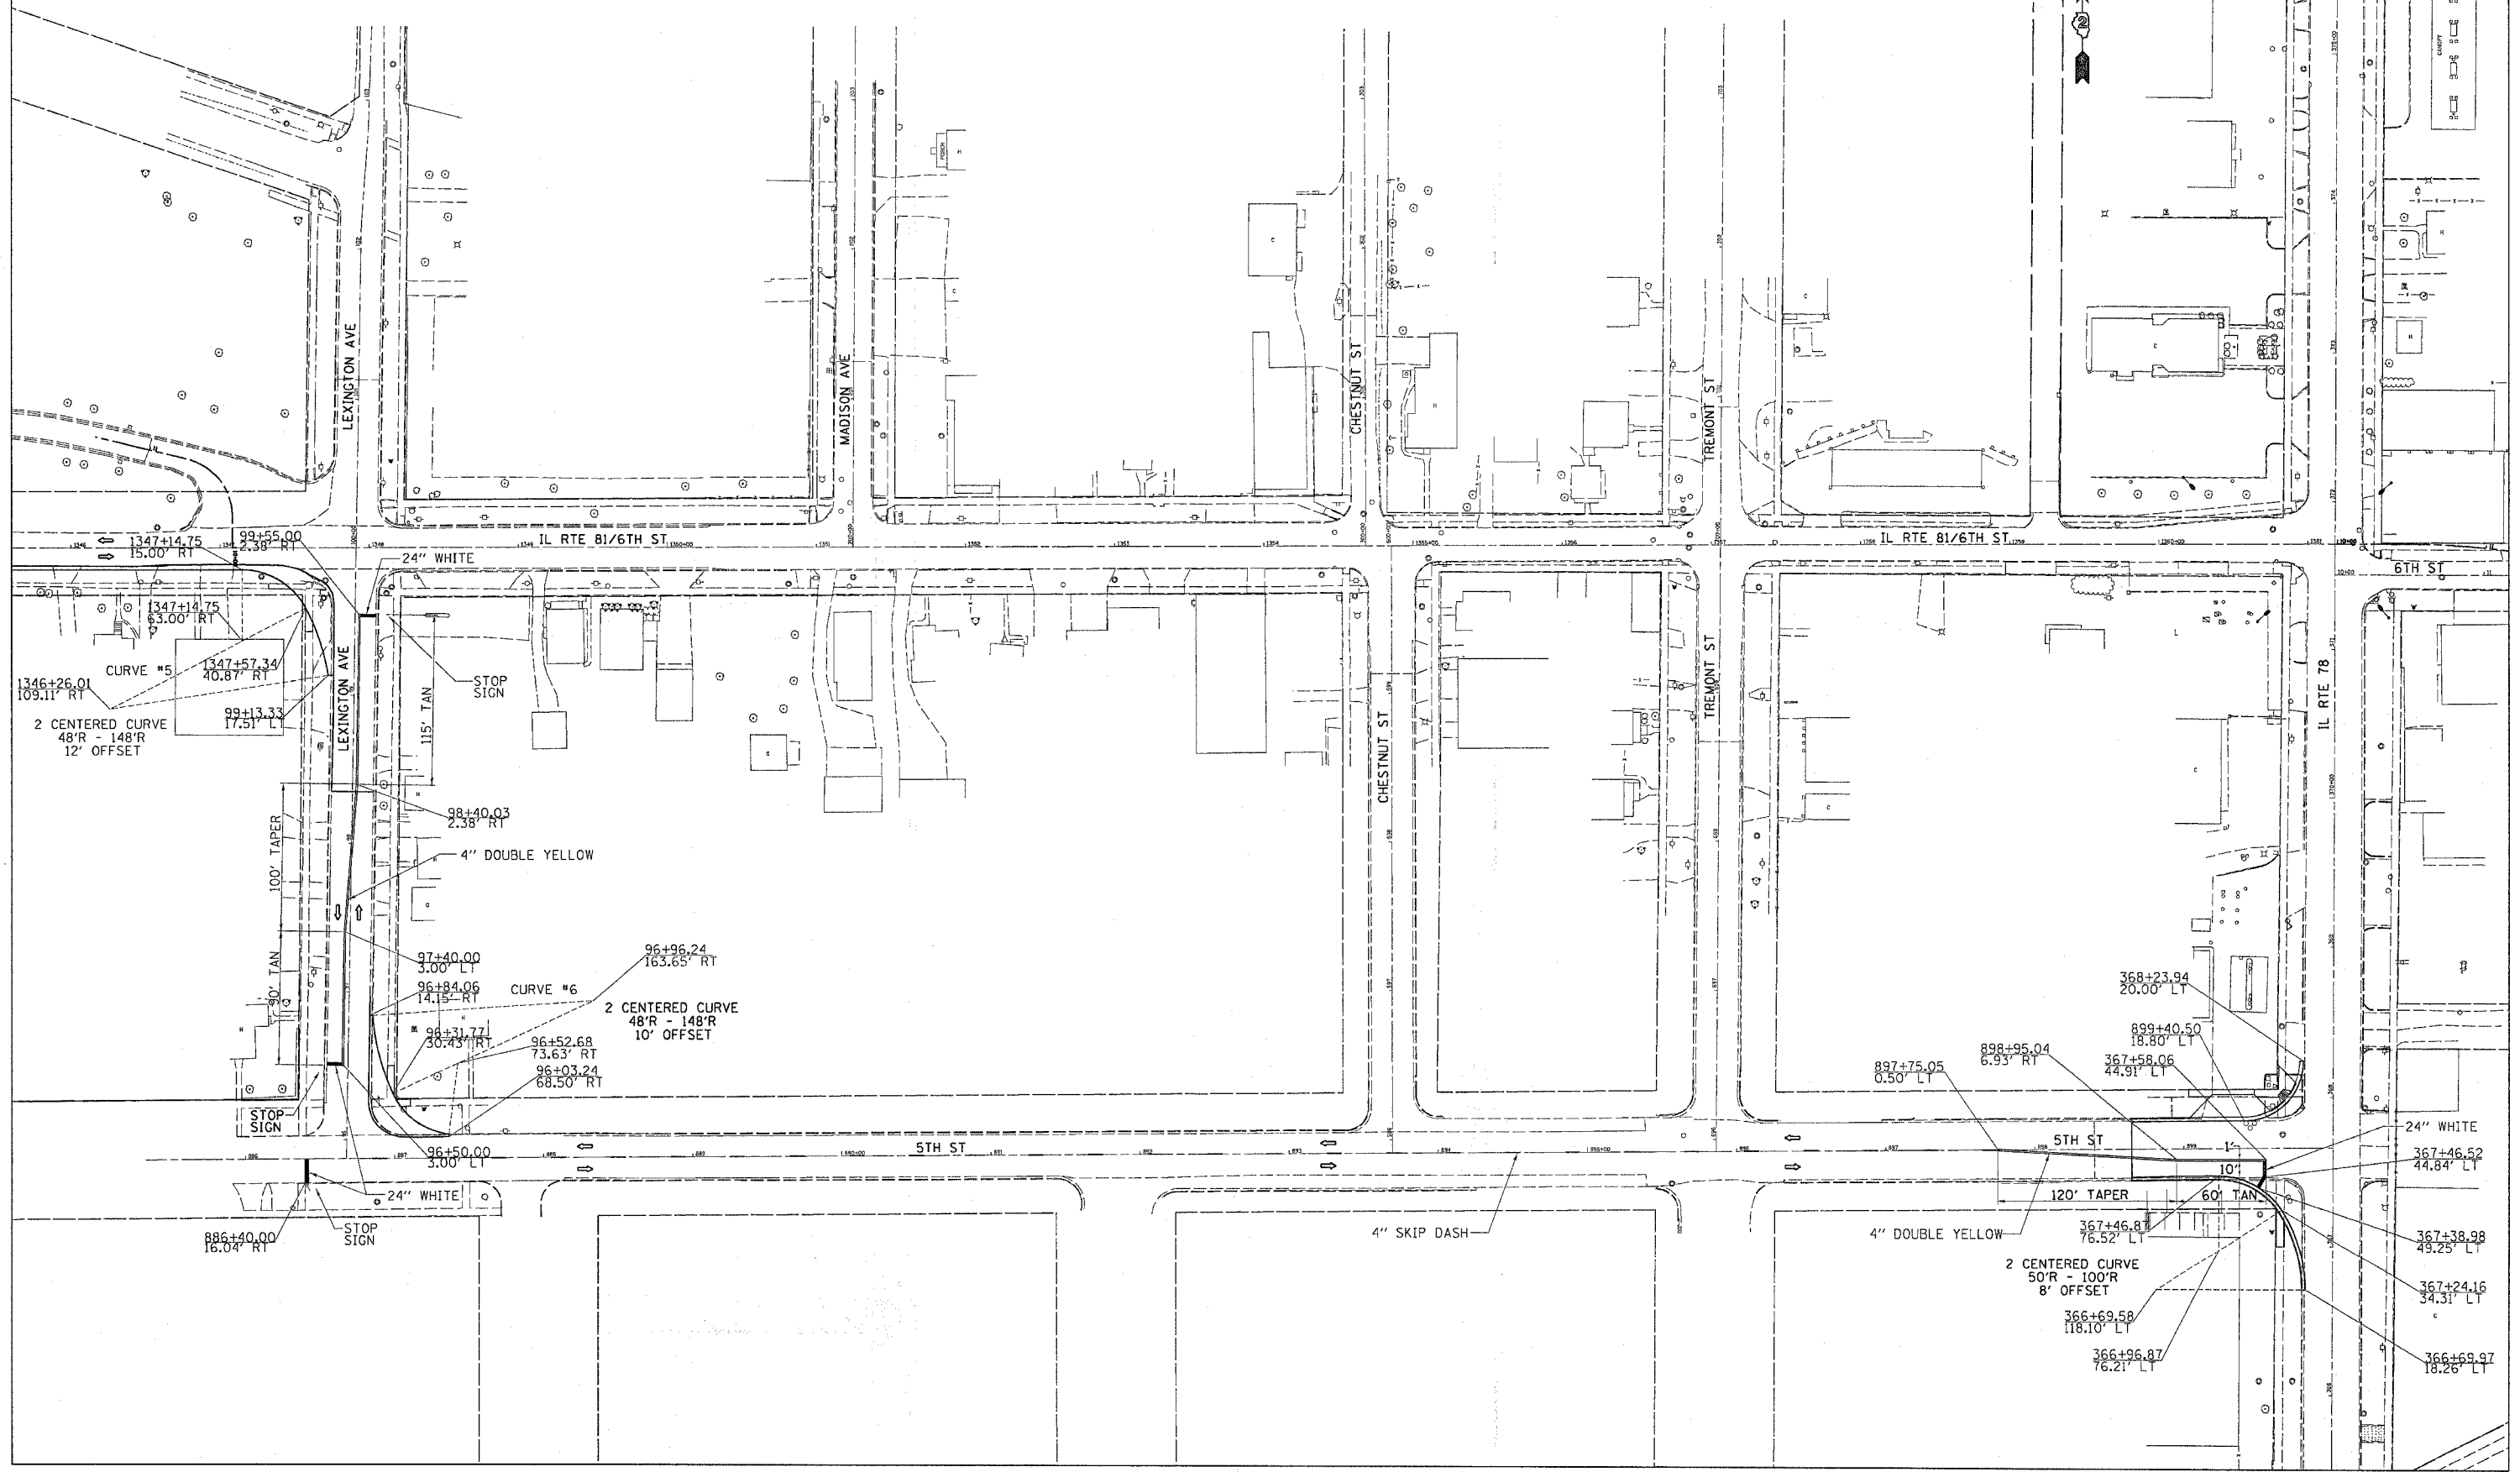

PLOT DATE
FILE NAME
PLOT SCALE
REFERENCE

DETOUR ROUTE