


F.A.P. RTE.	SECTION	COUNTY	TOTAL SHEETS	SHEET NO.
22	6M & TS	HENRY	257	76
STA.		TO STA.		
FED. ROAD DIST. NO.		ILLINOIS FED. AID PROJECT		

PAVEMENT JOINTS



TRANSVERSE JOINT SPACING IS 15' UNLESS OTHERWISE NOTED

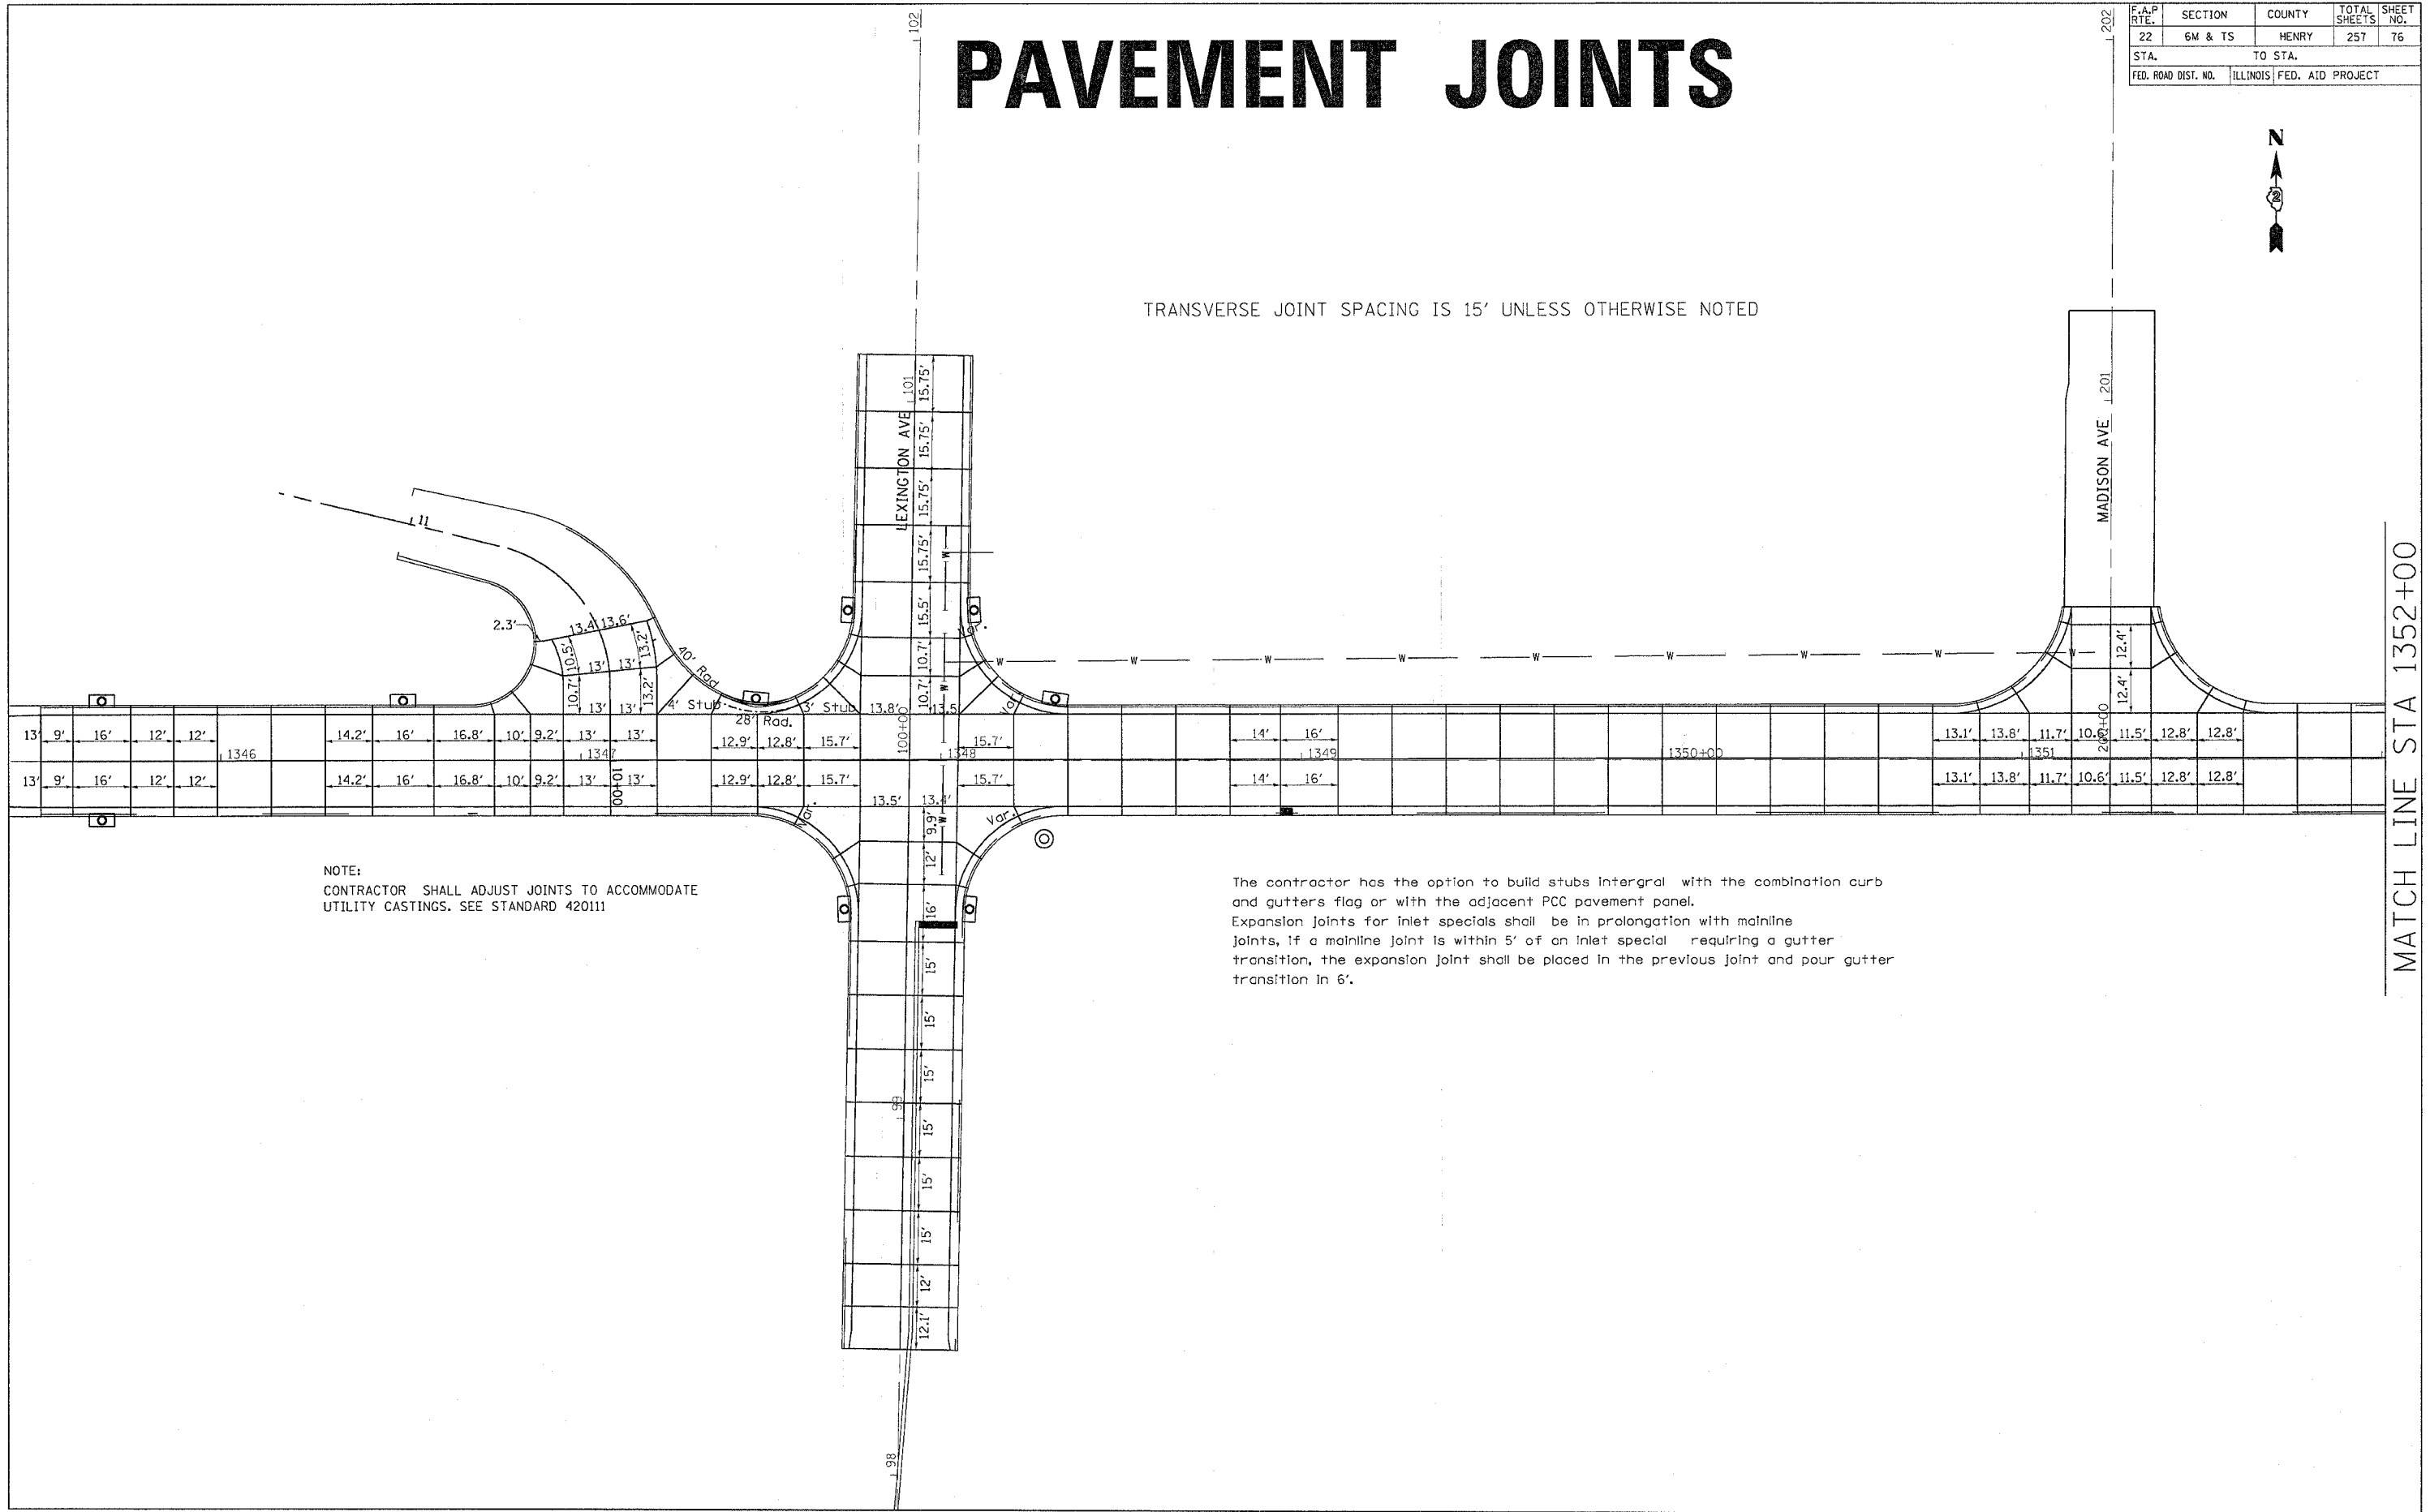

NOTE:
 CONTRACTOR SHALL ADJUST JOINTS TO ACCOMMODATE
 UTILITY CASTINGS. SEE STANDARD 420111

The contractor has the option to build stubs integral with the combination curb and gutters flag or with the adjacent PCC pavement panel.
 Expansion joints for inlet specials shall be in prolongation with mainline joints, if a mainline joint is within 5' of an inlet special requiring a gutter transition, the expansion joint shall be placed in the previous joint and pour gutter transition in 6'.

PLOT DATE = Thu Oct 27 09:38:42 2005
 FILE NAME = c:\p\projects\2181808\181808.dwg
 PLOT SCALE = 1/8" = 1'-0"
 REFERENCE = SHEET