


F.A.P. RTE.	SECTION	COUNTY	TOTAL SHEETS	SHEET NO.
22	6M & TS	HENRY	257	83
STA.		TO STA.		
FED. ROAD DIST. NO.		ILLINOIS	FED. AID PROJECT	

# PAVEMENT ELEVATIONS

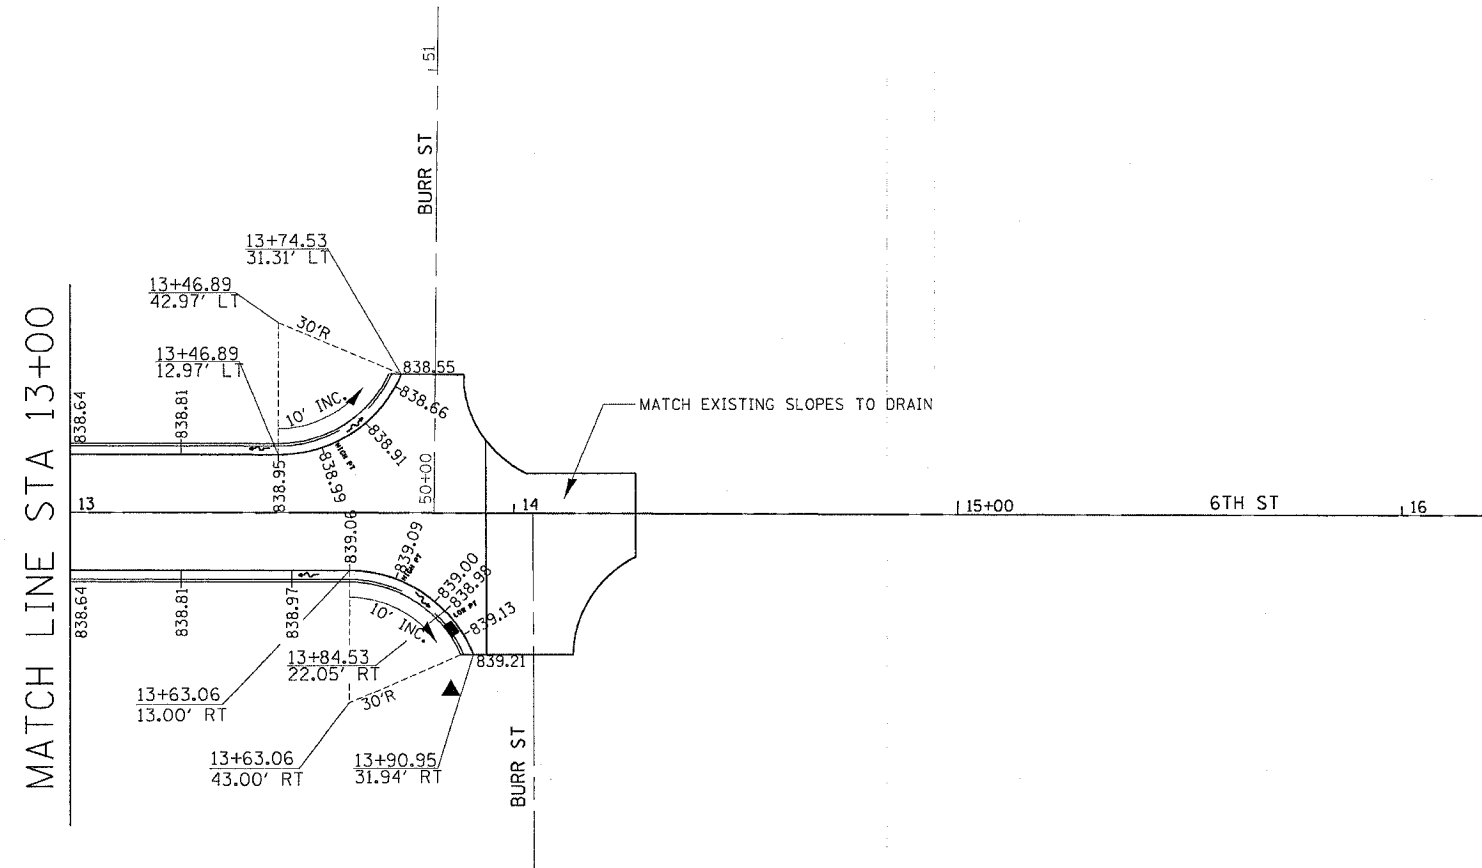

PLOT DATE = Thu Oct 27 09:34:04 2005  
 FILE NAME = c:\pav\pav\p216880\p216880a.dgn  
 PLOT SCALE = 28.0000 / 1 IN.  
 REFERENCE = SHEET

CONTRACTOR SHALL ADJUST GUTTER TRANSITION LENGTHS FOR INLET SPECIAL NO. 1'S OR 5'S TO INTERCEPT LOW POINTS. COST INCLUDED IN INLET SPECIAL NO. 1 OR NO. 5

REVISIONS	
NAME	DATE

ILLINOIS DEPARTMENT OF TRANSPORTATION

SCALE: VERT.  
 HORIZ.  
 DATE

DRAWN BY  
 CHECKED BY

## PAVEMENT ELEVATIONS