


F.A. R. RTE.	SECTION	COUNTY	TOTAL SHEETS	SHEET NO.
22	6M & TS	HENRY	257	91
STA.		TO STA.		
FED. ROAD DIST. NO.		ILLINOIS FED. AID PROJECT		

DRAINAGE REMOVAL ITEMS



MATCH LINE STA 1358+00

MATCH LINE STA 13+00

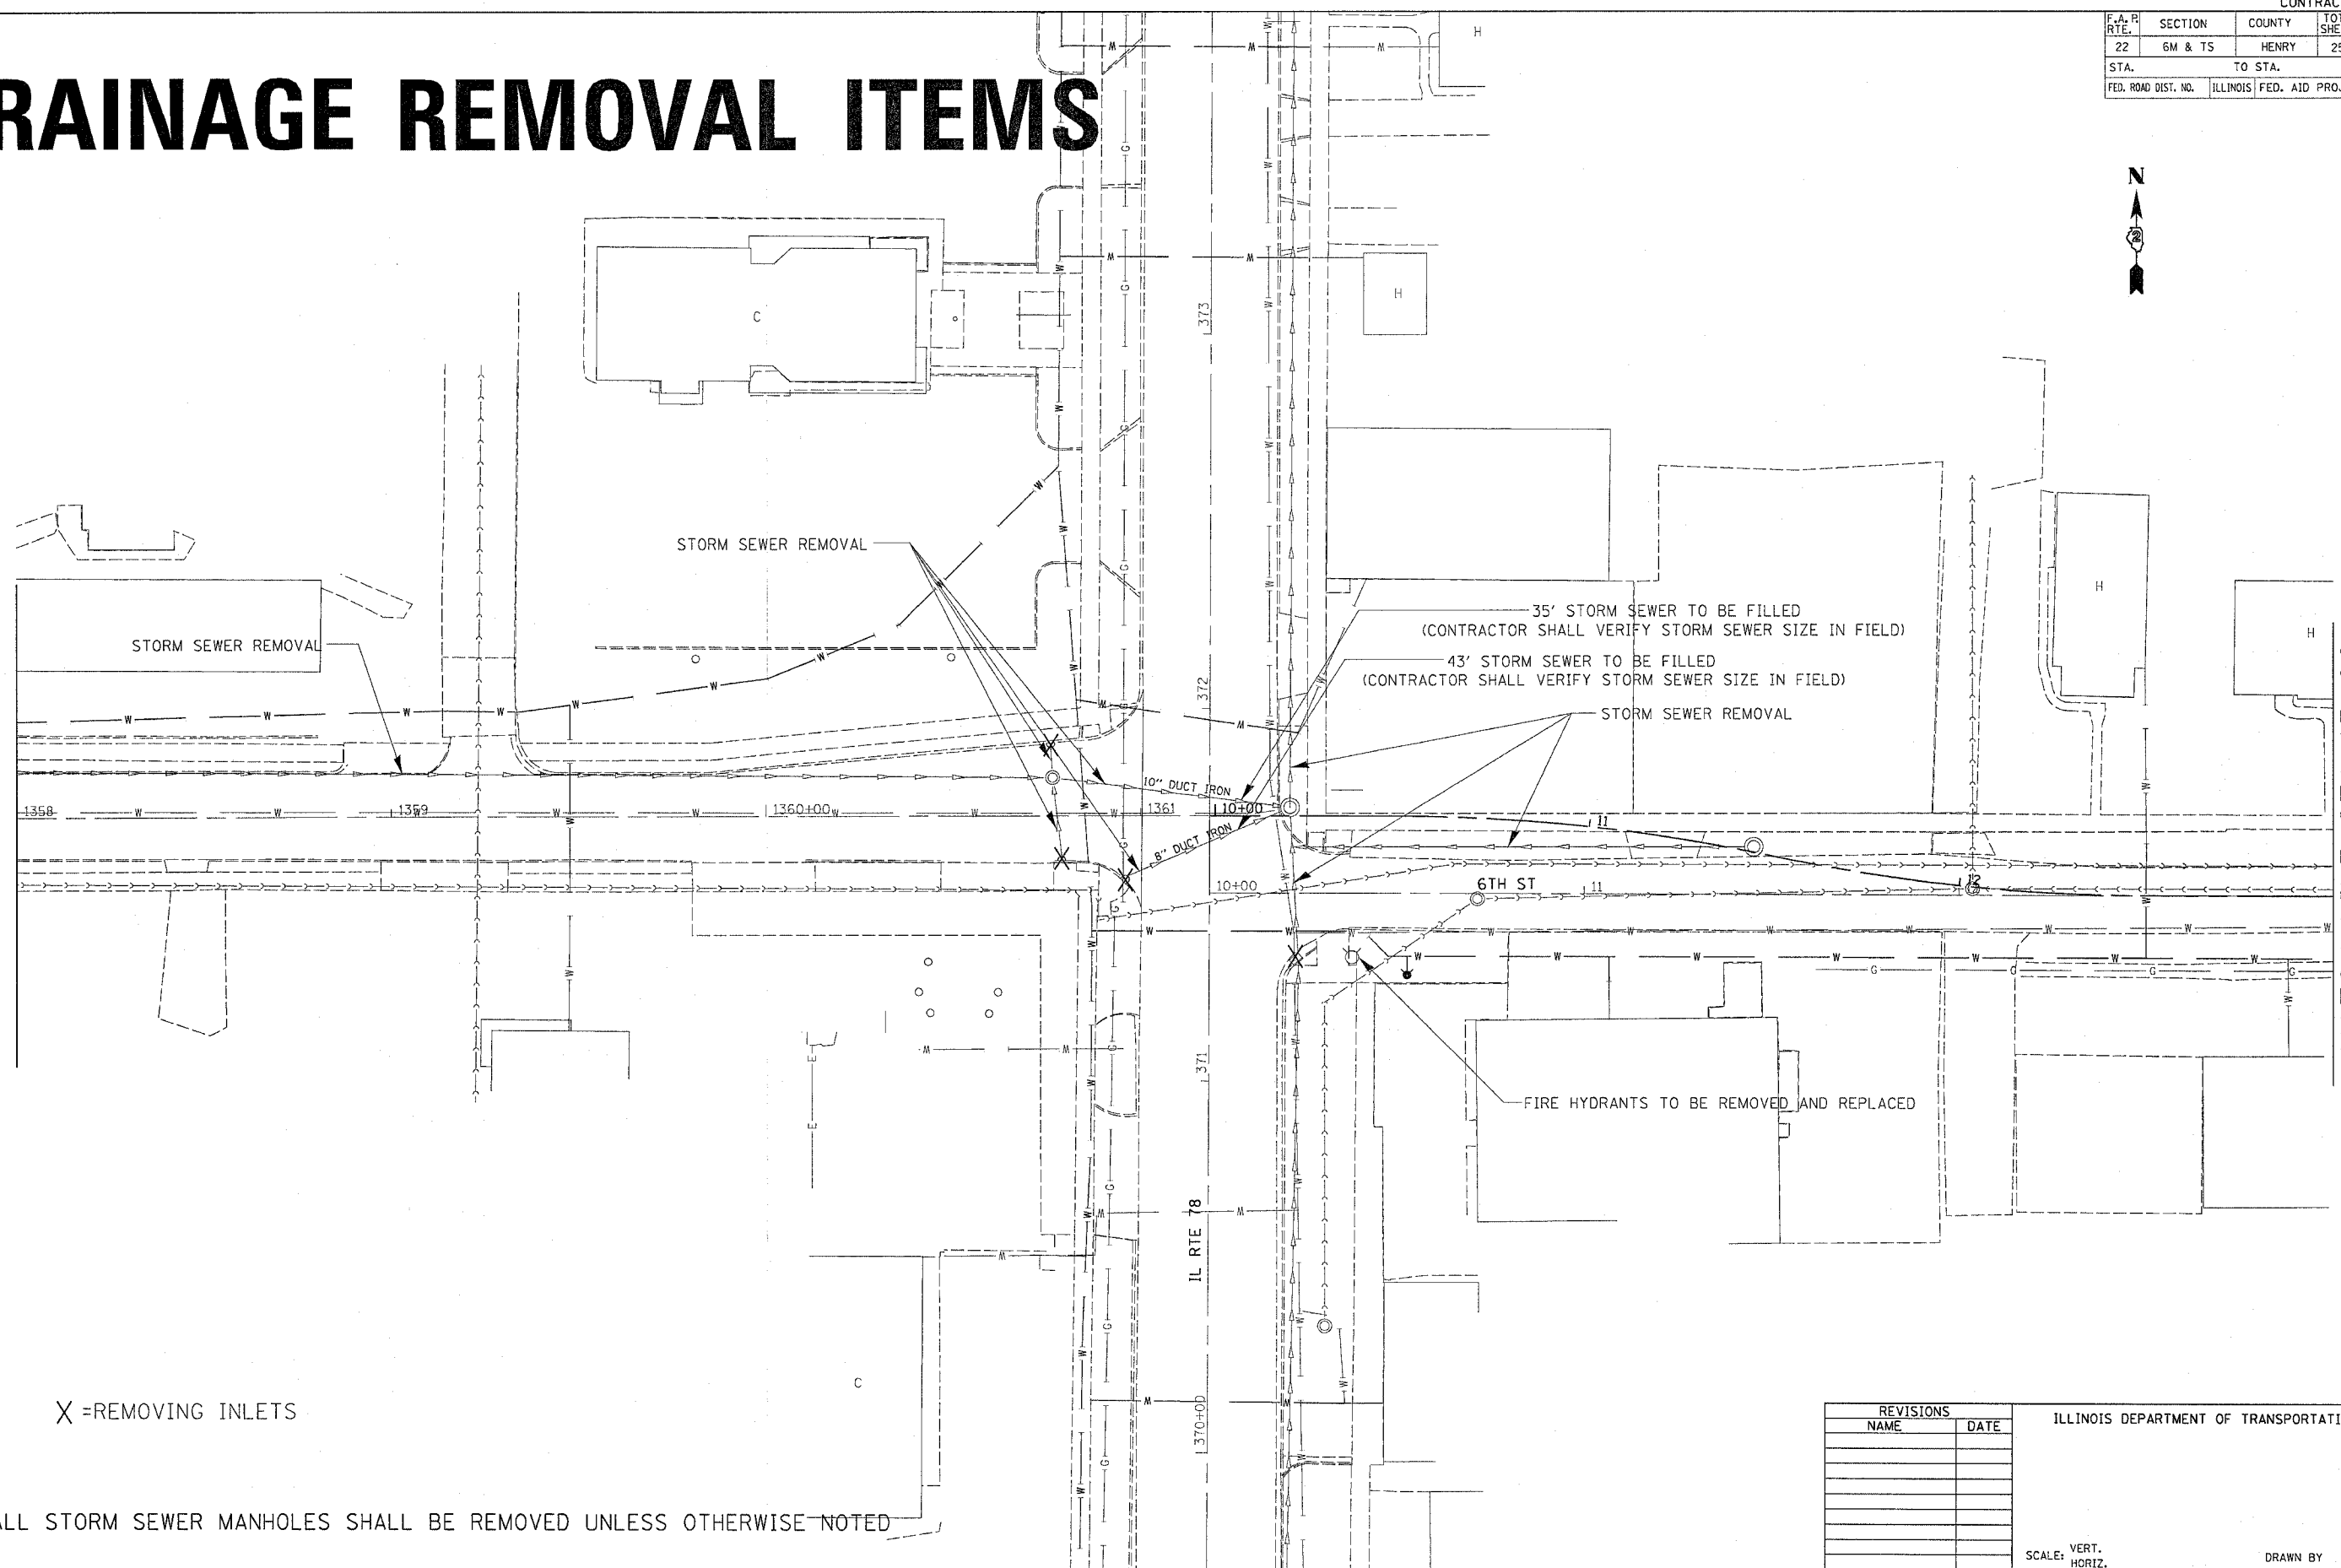

X = REMOVING INLETS

ALL STORM SEWER MANHOLES SHALL BE REMOVED UNLESS OTHERWISE NOTED

REVISIONS	
NAME	DATE

ILLINOIS DEPARTMENT OF TRANSPORTATION

SCALE: VERT. _____
 HORIZ. _____

DATE _____

DRAWN BY _____
 CHECKED BY _____

PLOT DATE = Thu Oct 27 09:31:13 2005
 FILE NAME = c:\pwworking\21218800\13150800-dm.dgn
 PLOT SCALE = 1/4" = 1'-0"
 REFERENCE = #REF#