
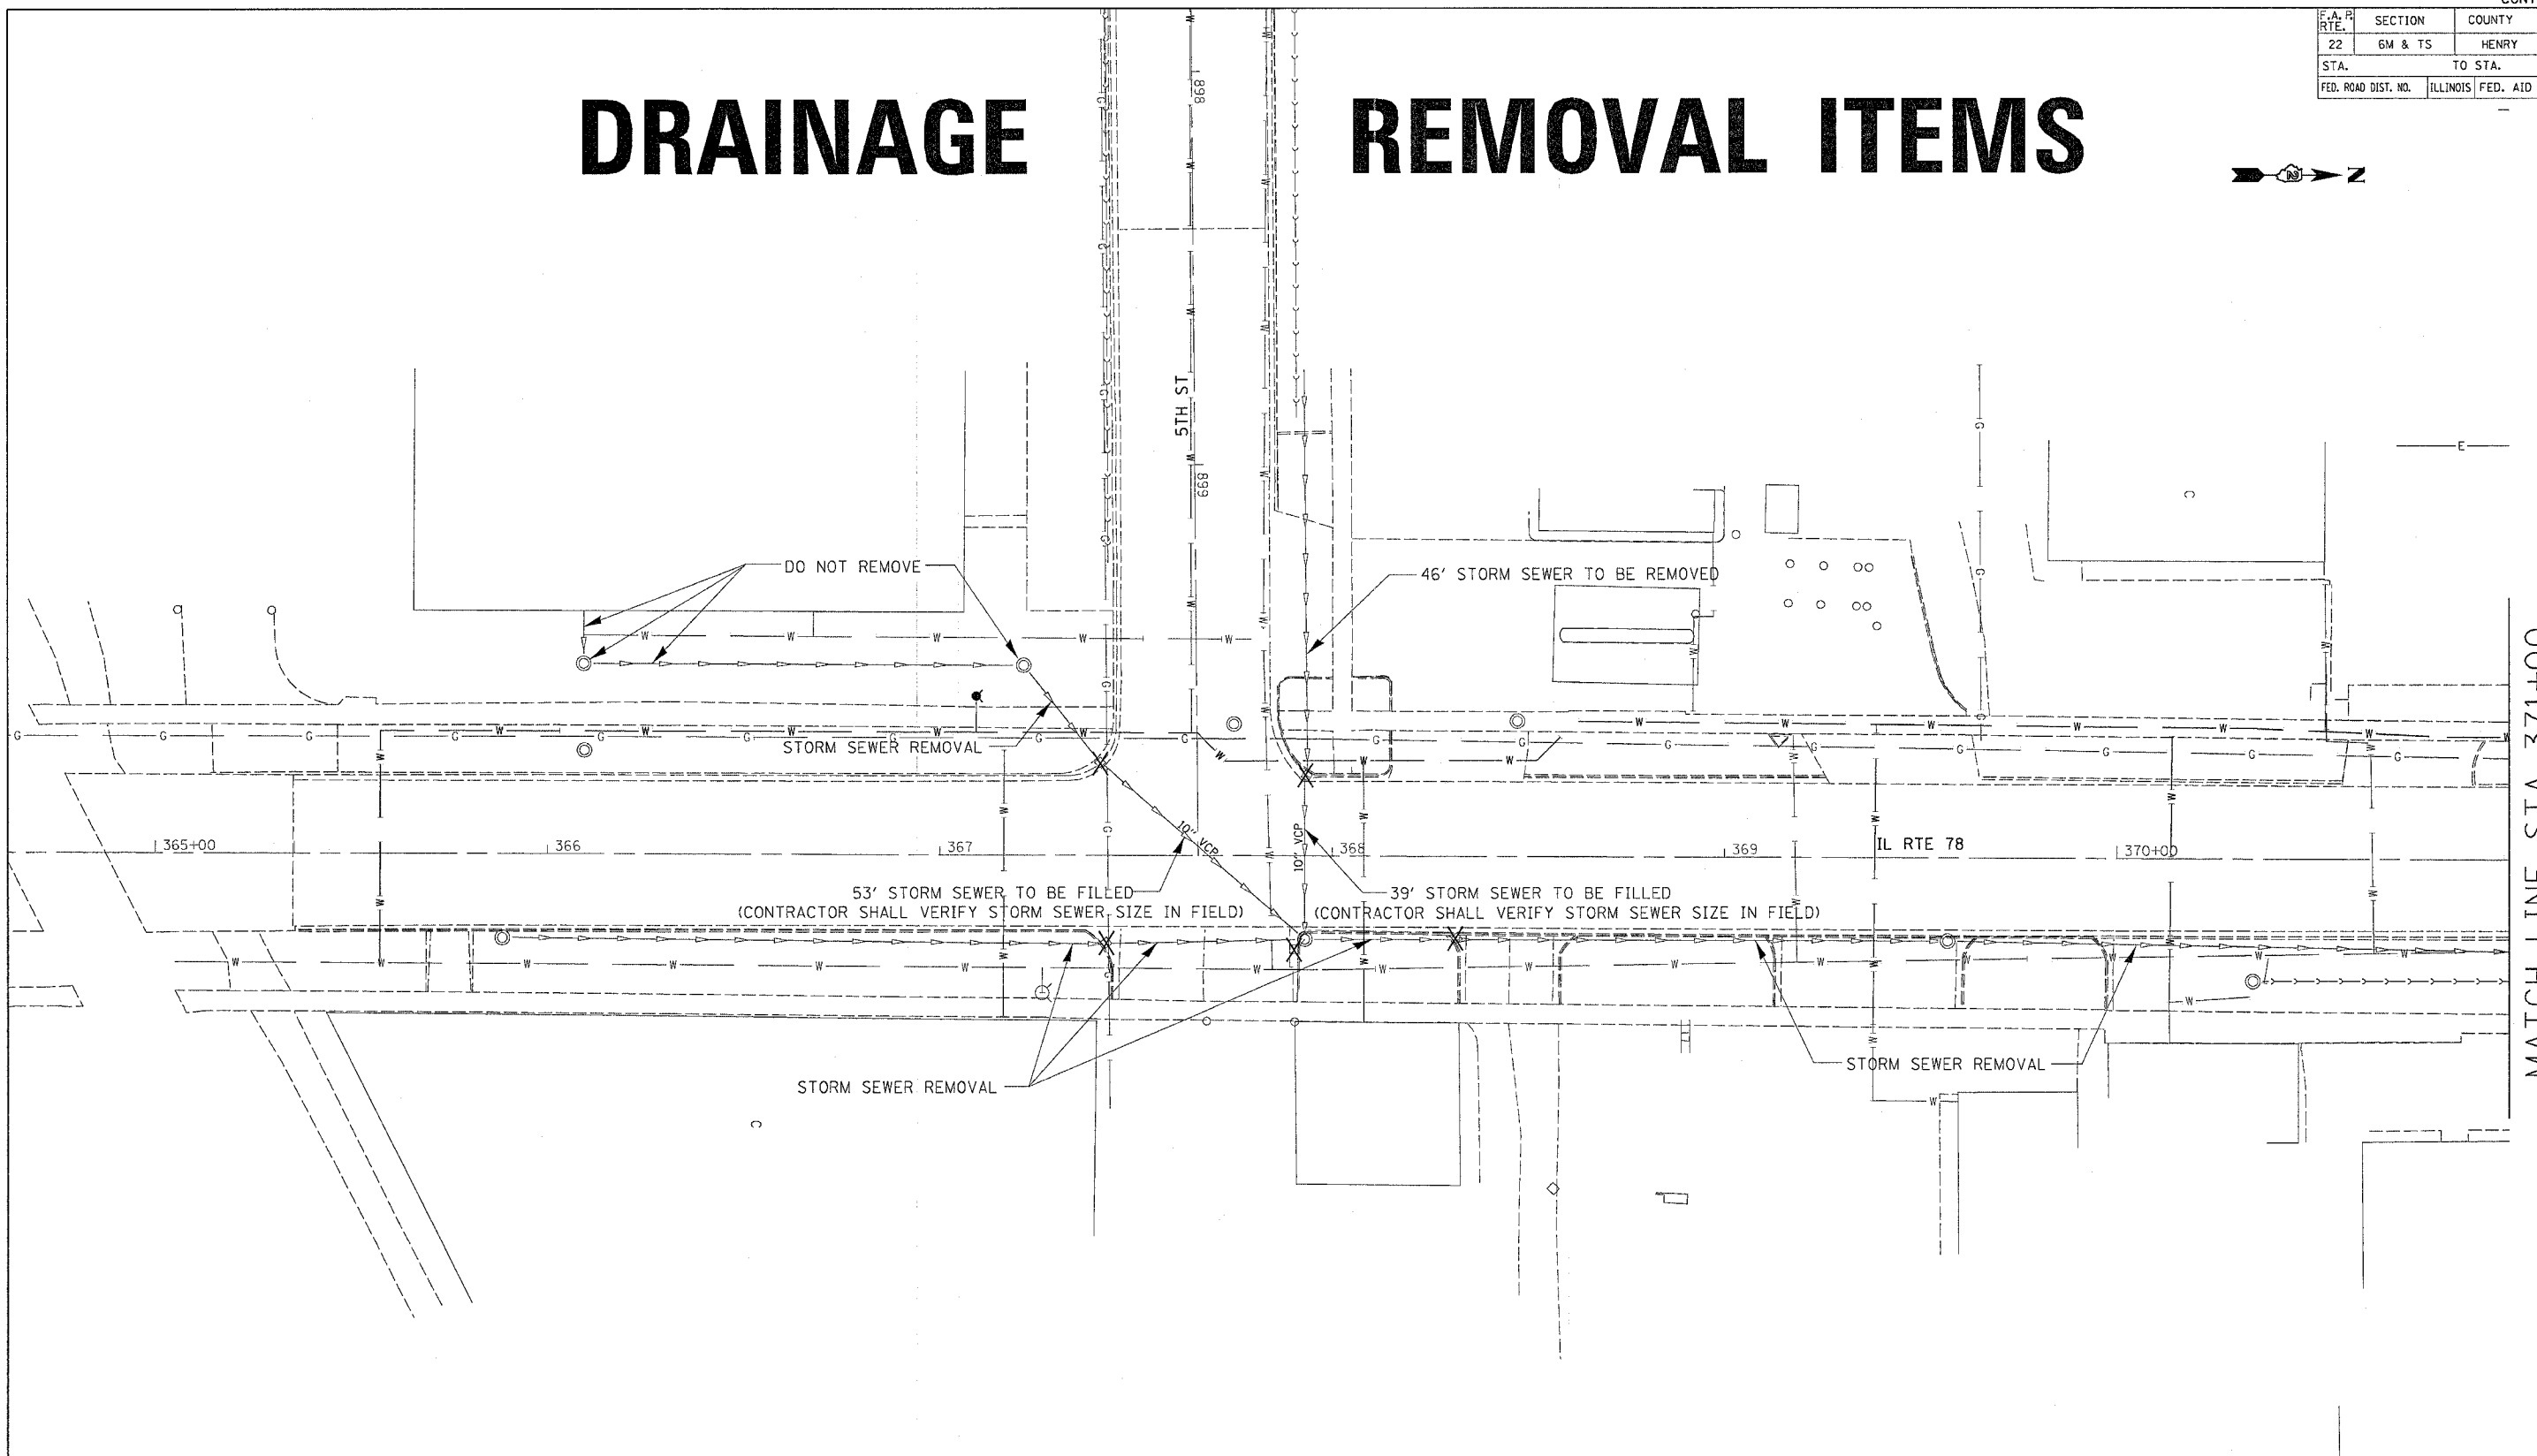


F.A.R. RTE.	SECTION	COUNTY	TOTAL SHEETS	SHEET NO.
22	6M & TS	HENRY	257	93
STA.		TO STA.		
FED. ROAD DIST. NO.		ILLINOIS FED. AID PROJECT		

# DRAINAGE

# REMOVAL ITEMS

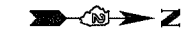

MATCH LINE STA 371+00

X = REMOVING INLETS

ALL STORM SEWER MANHOLES SHALL BE REMOVED UNLESS OTHERWISE NOTED

REVISIONS	
NAME	DATE

ILLINOIS DEPARTMENT OF TRANSPORTATION

SCALE: VERT.  
HORIZ.  
DATE

DRAWN BY  
CHECKED BY

## DRAINAGE REMOVAL ITEMS

PLOT DATE = Thu Dec 27 09:31:15 2005  
 PLOT SCALE = 20' = 1" (AS SHOWN)  
 REFERENCE = #REF#