


F.A.R. RTE.	SECTION	COUNTY	TOTAL SHEETS	SHEET NO.
22	6M & TS	HENRY	257	94
STA.		TO STA.		
FED. ROAD DIST. NO.		ILLINOIS FED. AID PROJECT		

# DRAINAGE REMOVAL ITEMS



MATCH LINE STA 371+00

MATCH LINE STA 377+00

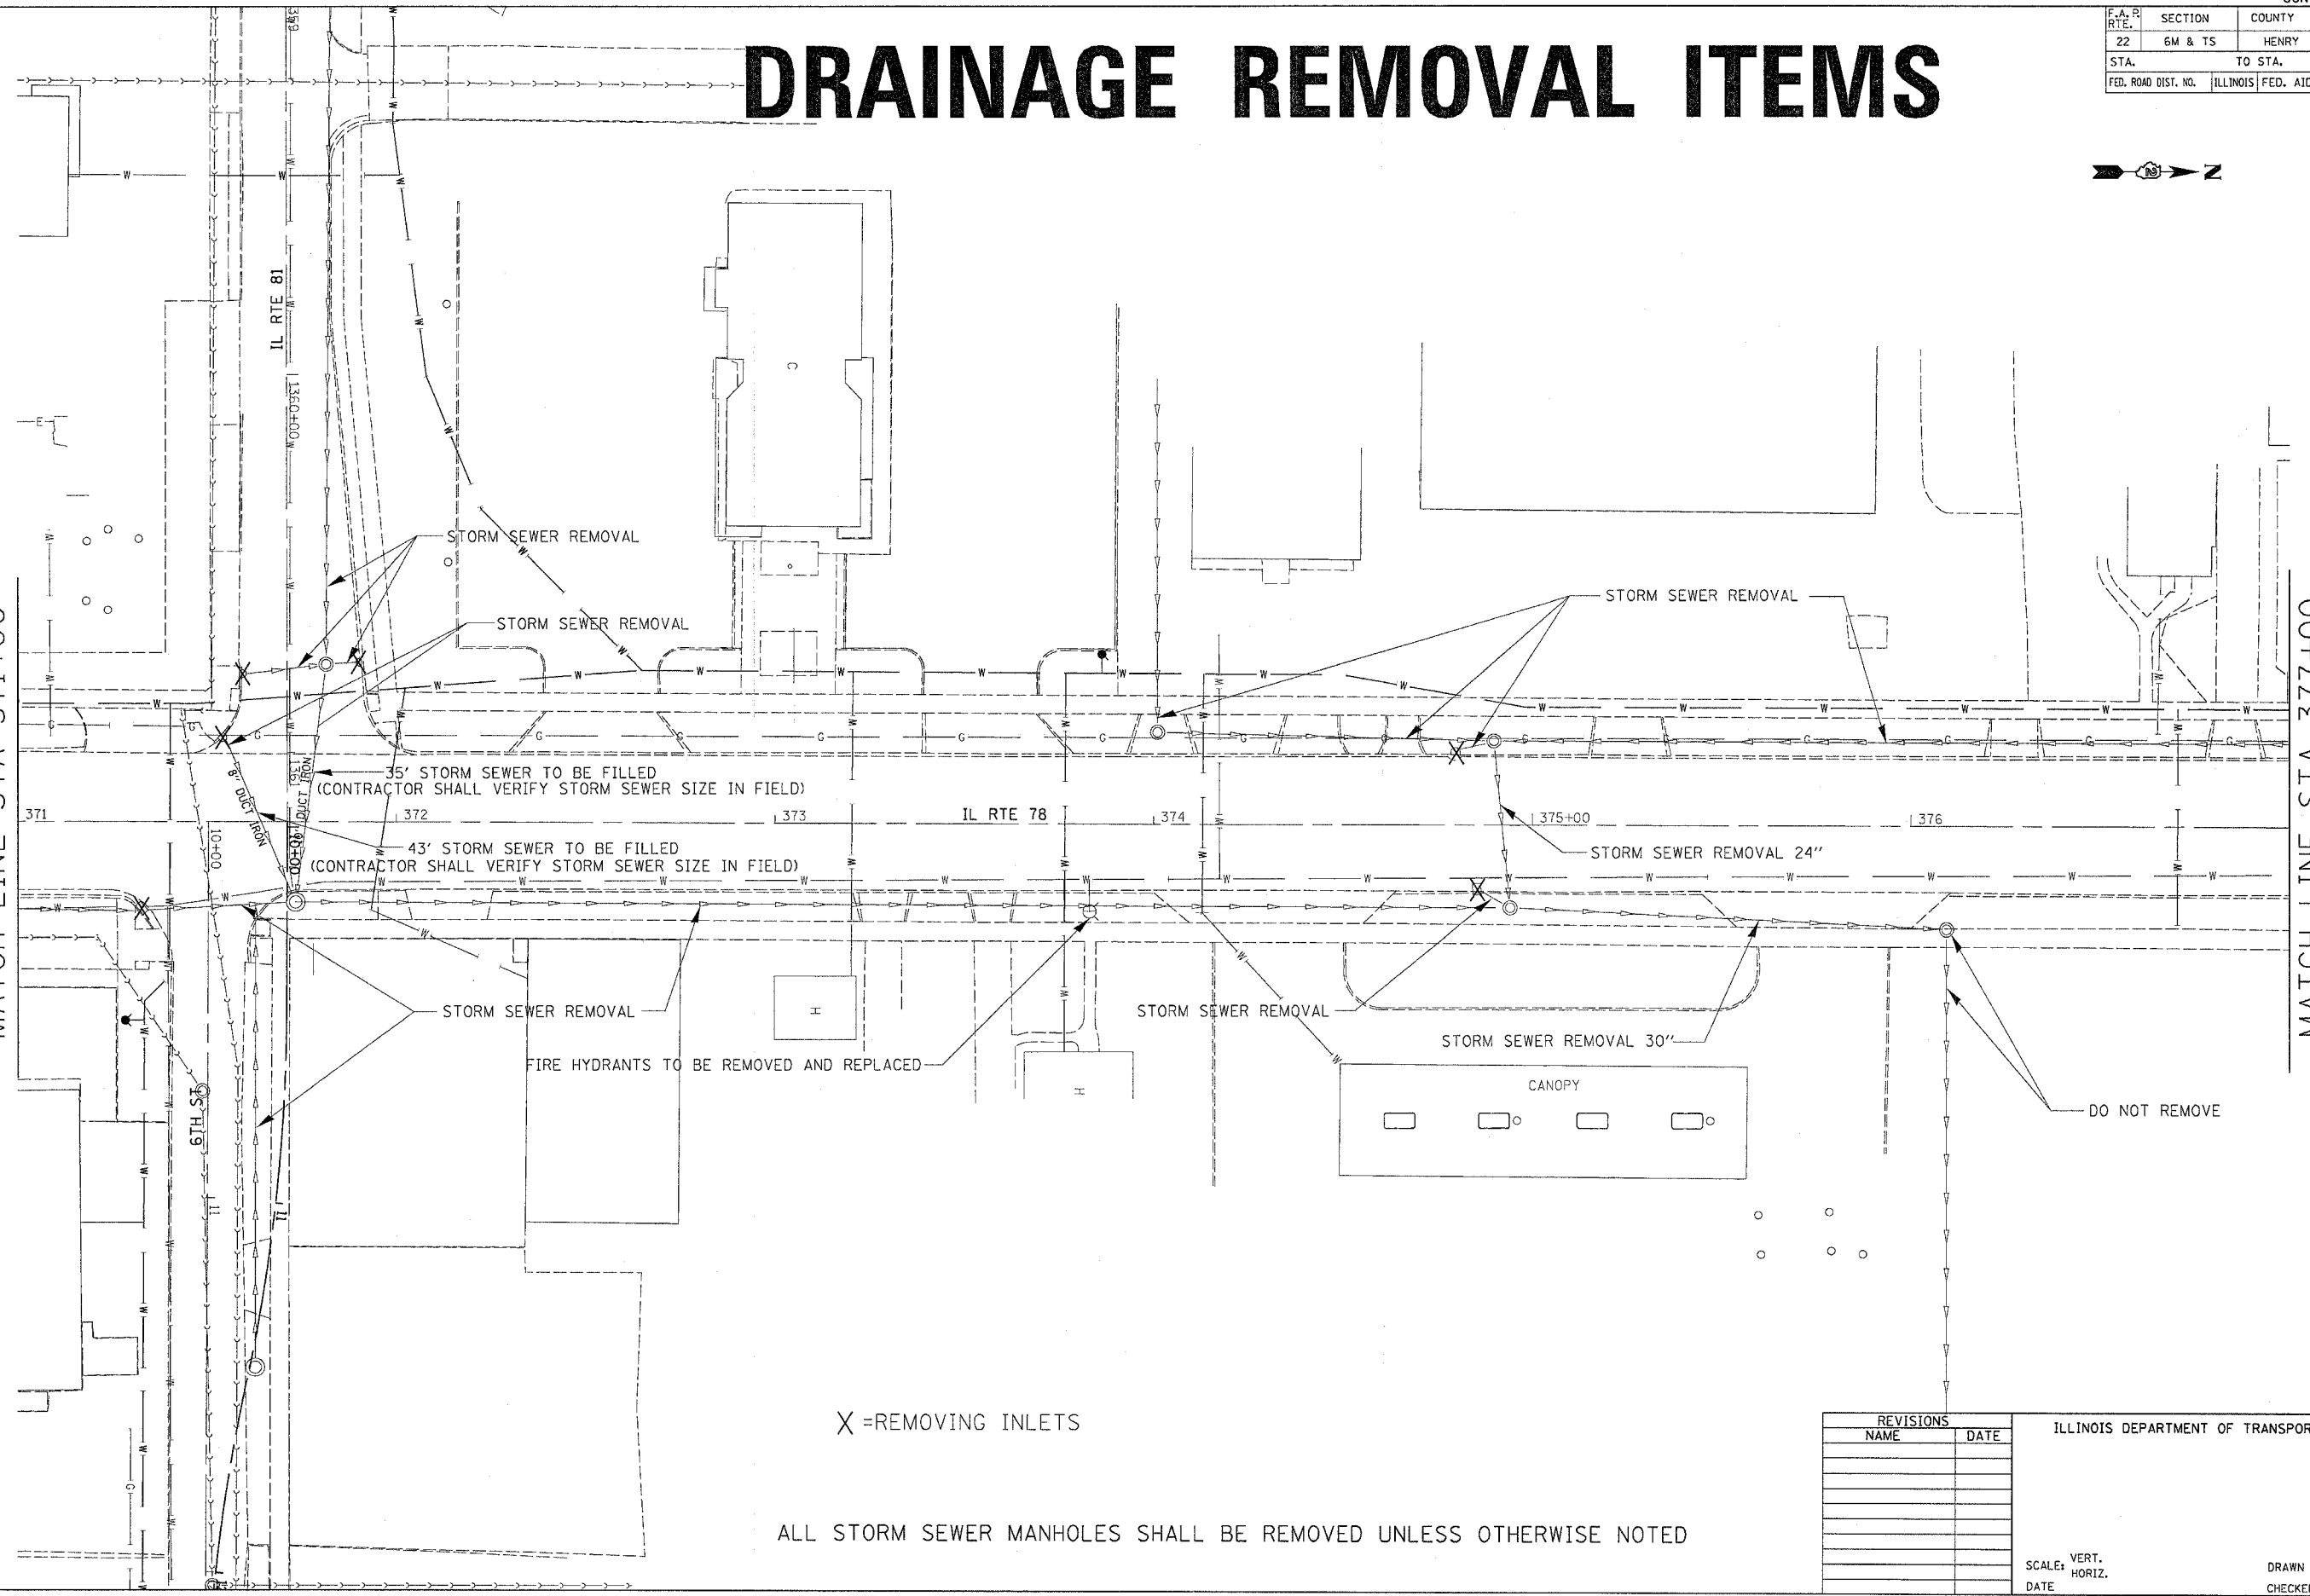

X = REMOVING INLETS

ALL STORM SEWER MANHOLES SHALL BE REMOVED UNLESS OTHERWISE NOTED

REVISIONS	
NAME	DATE

ILLINOIS DEPARTMENT OF TRANSPORTATION

SCALE: VERT.  
DATE: HORIZ.

DRAWN BY  
CHECKED BY

**DRAINAGE REMOVAL ITEMS**

PLOT DATE = Thu Oct 27 09:31:04 2005  
FILE NAME = c:\projects\2216880\64640\64640.dwg  
SCALE = 1"=40'  
REFERENCE = 4REF2