
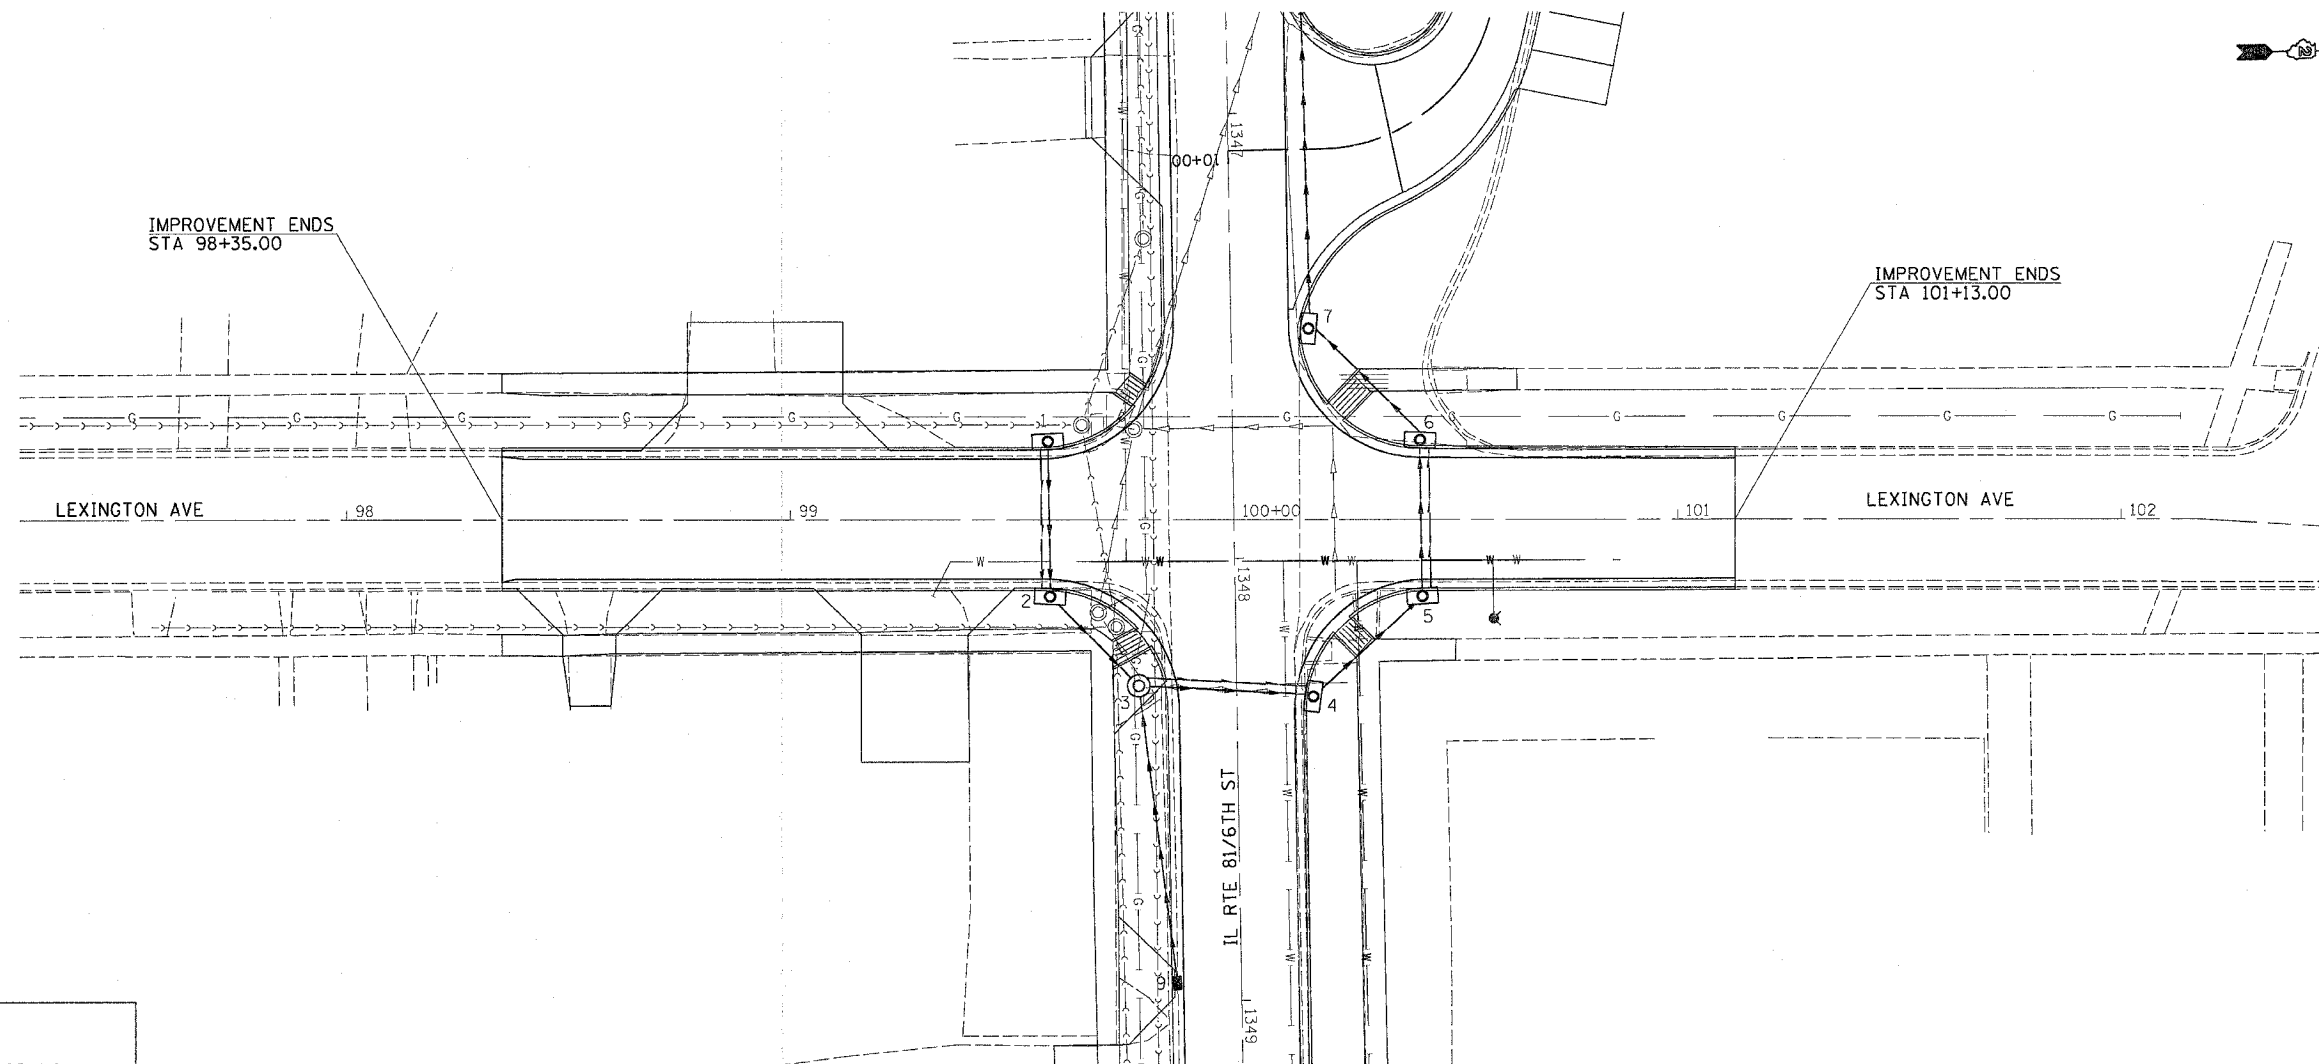


# LEXINGTON AVE


FAP RTE.	SECTION	COUNTY	TOTAL SHEETS	SHEET NO.
22	6M&TS	HENRY	257	103
STA.		TO STA.		
FED. ROAD DIST. NO.		ILLINOIS		FED. AID PROJECT

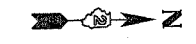

IMPROVEMENT ENDS  
STA 98+35.00

IMPROVEMENT ENDS  
STA 101+13.00

- STORM SEWER
- ⊙ MANHOLE
- INLET SPECIAL OR NO. 1
- ⊞ INLET SPECIAL NO. 3 OR 5

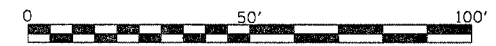

STATION	INLETS / MANHOLES	STORM SEWER	ELEVATION
850	1 STA. 1347+74.9 41.6' RT INLET SPL NO. 5 EOP ELEV = 840.55 WIER ELEV = 840.06	1-2 35'-SS-RG-CLA-T1-12" R 837.65 - 837.52 SLOPE = 0.37%	842.92
845	2 STA. 1348+06.3 41' RT INLET SPL NO. 6 EOP ELEV = 840.65 WIER ELEV = 840.16	2-3 28'-SS-WM-REO-18" R 837.48 - 837.37 SLOPE = 0.39%	
840	3 STA. 1348+29 22' RT RES DEPTH MH 5' DIA. TY 1 FR. CL LID LID ELEV = 842.00	9-3 66'-SS-CLA-T1-15" R 839.70 - 837.80 SLOPE = 2.88%	
835	4 STA. 1348+31.7 15.6' LT INLET SPL NO. 5 EOP ELEV = 841.71 WIER ELEV = 841.22	3-4 39'-SS-RG-CLA-T2-18" R 837.27 - 837.00 SLOPE = 0.69%	
830	5 STA. 1348+7.6 41.8' LT INLET SPL NO. 5 EOP ELEV = 840.58 WIER ELEV = 840.09	4-5 33'-SS-RG-CLA-T2-18" R 836.80 - 836.50 SLOPE = 0.91%	
825	6 STA. 1347+75.9 42.1' LT INLET SPL NO. 5 EOP ELEV = 840.45 WIER ELEV = 839.96	5-6 36'-SS-RG-CLA-T1-18" R 836.40 - 836.00 SLOPE = 1.14%	
	7 STA. 1347+48.5 15.7' LT INLET SPL NO. 5 EOP ELEV = 839.90 WIER ELEV = 839.41	6-7 36'-SS-CLA-T2-18" R 835.80 - 835.00 SLOPE = 2.22%	
		STA. 1348+96 13.6' RT INLET SPL EOP ELEV = 843.18	
		STA. 1348+29 22' RT RES DEPTH MH 5' DIA. TY 1 FR. CL LID LID ELEV = 842.00	
		STA. 1347+74.9 41.6' RT INLET SPL NO. 5 EOP ELEV = 840.55	
		STA. 1348+07.9 41' RT INLET SPL NO. 5 EOP ELEV = 840.65	
		35'-SS-RG-CLA-T1-12" R 837.65 - 837.52 SLOPE = 0.37%	
		28'-SS-WM-REO-18" R 837.48 - 837.37 SLOPE = 0.39%	
		STA. 1348+31.4 15.5' LT INLET SPL NO. 5 EOP ELEV = 841.73	
		STA. 1347+48.5 15.7' LT INLET SPL NO. 5 EOP ELEV = 839.90	
		28'-SS-CLA-T2-18" R 836.80 - 836.50 SLOPE = 1.07%	
		STA. 1348+7.6 41.8' LT INLET SPL NO. 5 EOP ELEV = 840.58	
		STA. 1347+75.9 42.1' LT INLET SPL NO. 5 EOP ELEV = 840.45	
		39'-SS-RG-CLA-T2-18" R 837.27 - 837.00 SLOPE = 0.69%	
		36'-SS-RG-CLA-T1-18" R 836.40 - 836.00 SLOPE = 1.14%	
		66'-SS-CLA-T1-15" R 839.70 - 837.80 SLOPE = 2.88%	
		36'-SS-CLA-T2-18" R 835.80 - 835.00 SLOPE = 2.22%	

PLAN	DATE
NO.	
BY	
CHECKED	
APPROVED	
DATE	

PROFILE	DATE
NO.	
BY	
CHECKED	
APPROVED	
DATE	

DATE-TIME\*  
-00N-REC-  
-REF  
-REF