


R.O.W & EASEMENT DETAILS

F.A. R. RTE.	SECTION	COUNTY	TOTAL SHEETS	SHEET NO.
22	6M & TS	HENRY	257	105
STA.		TO STA.		
FED. ROAD DIST. NO.		ILLINOIS	FED. AID PROJECT	

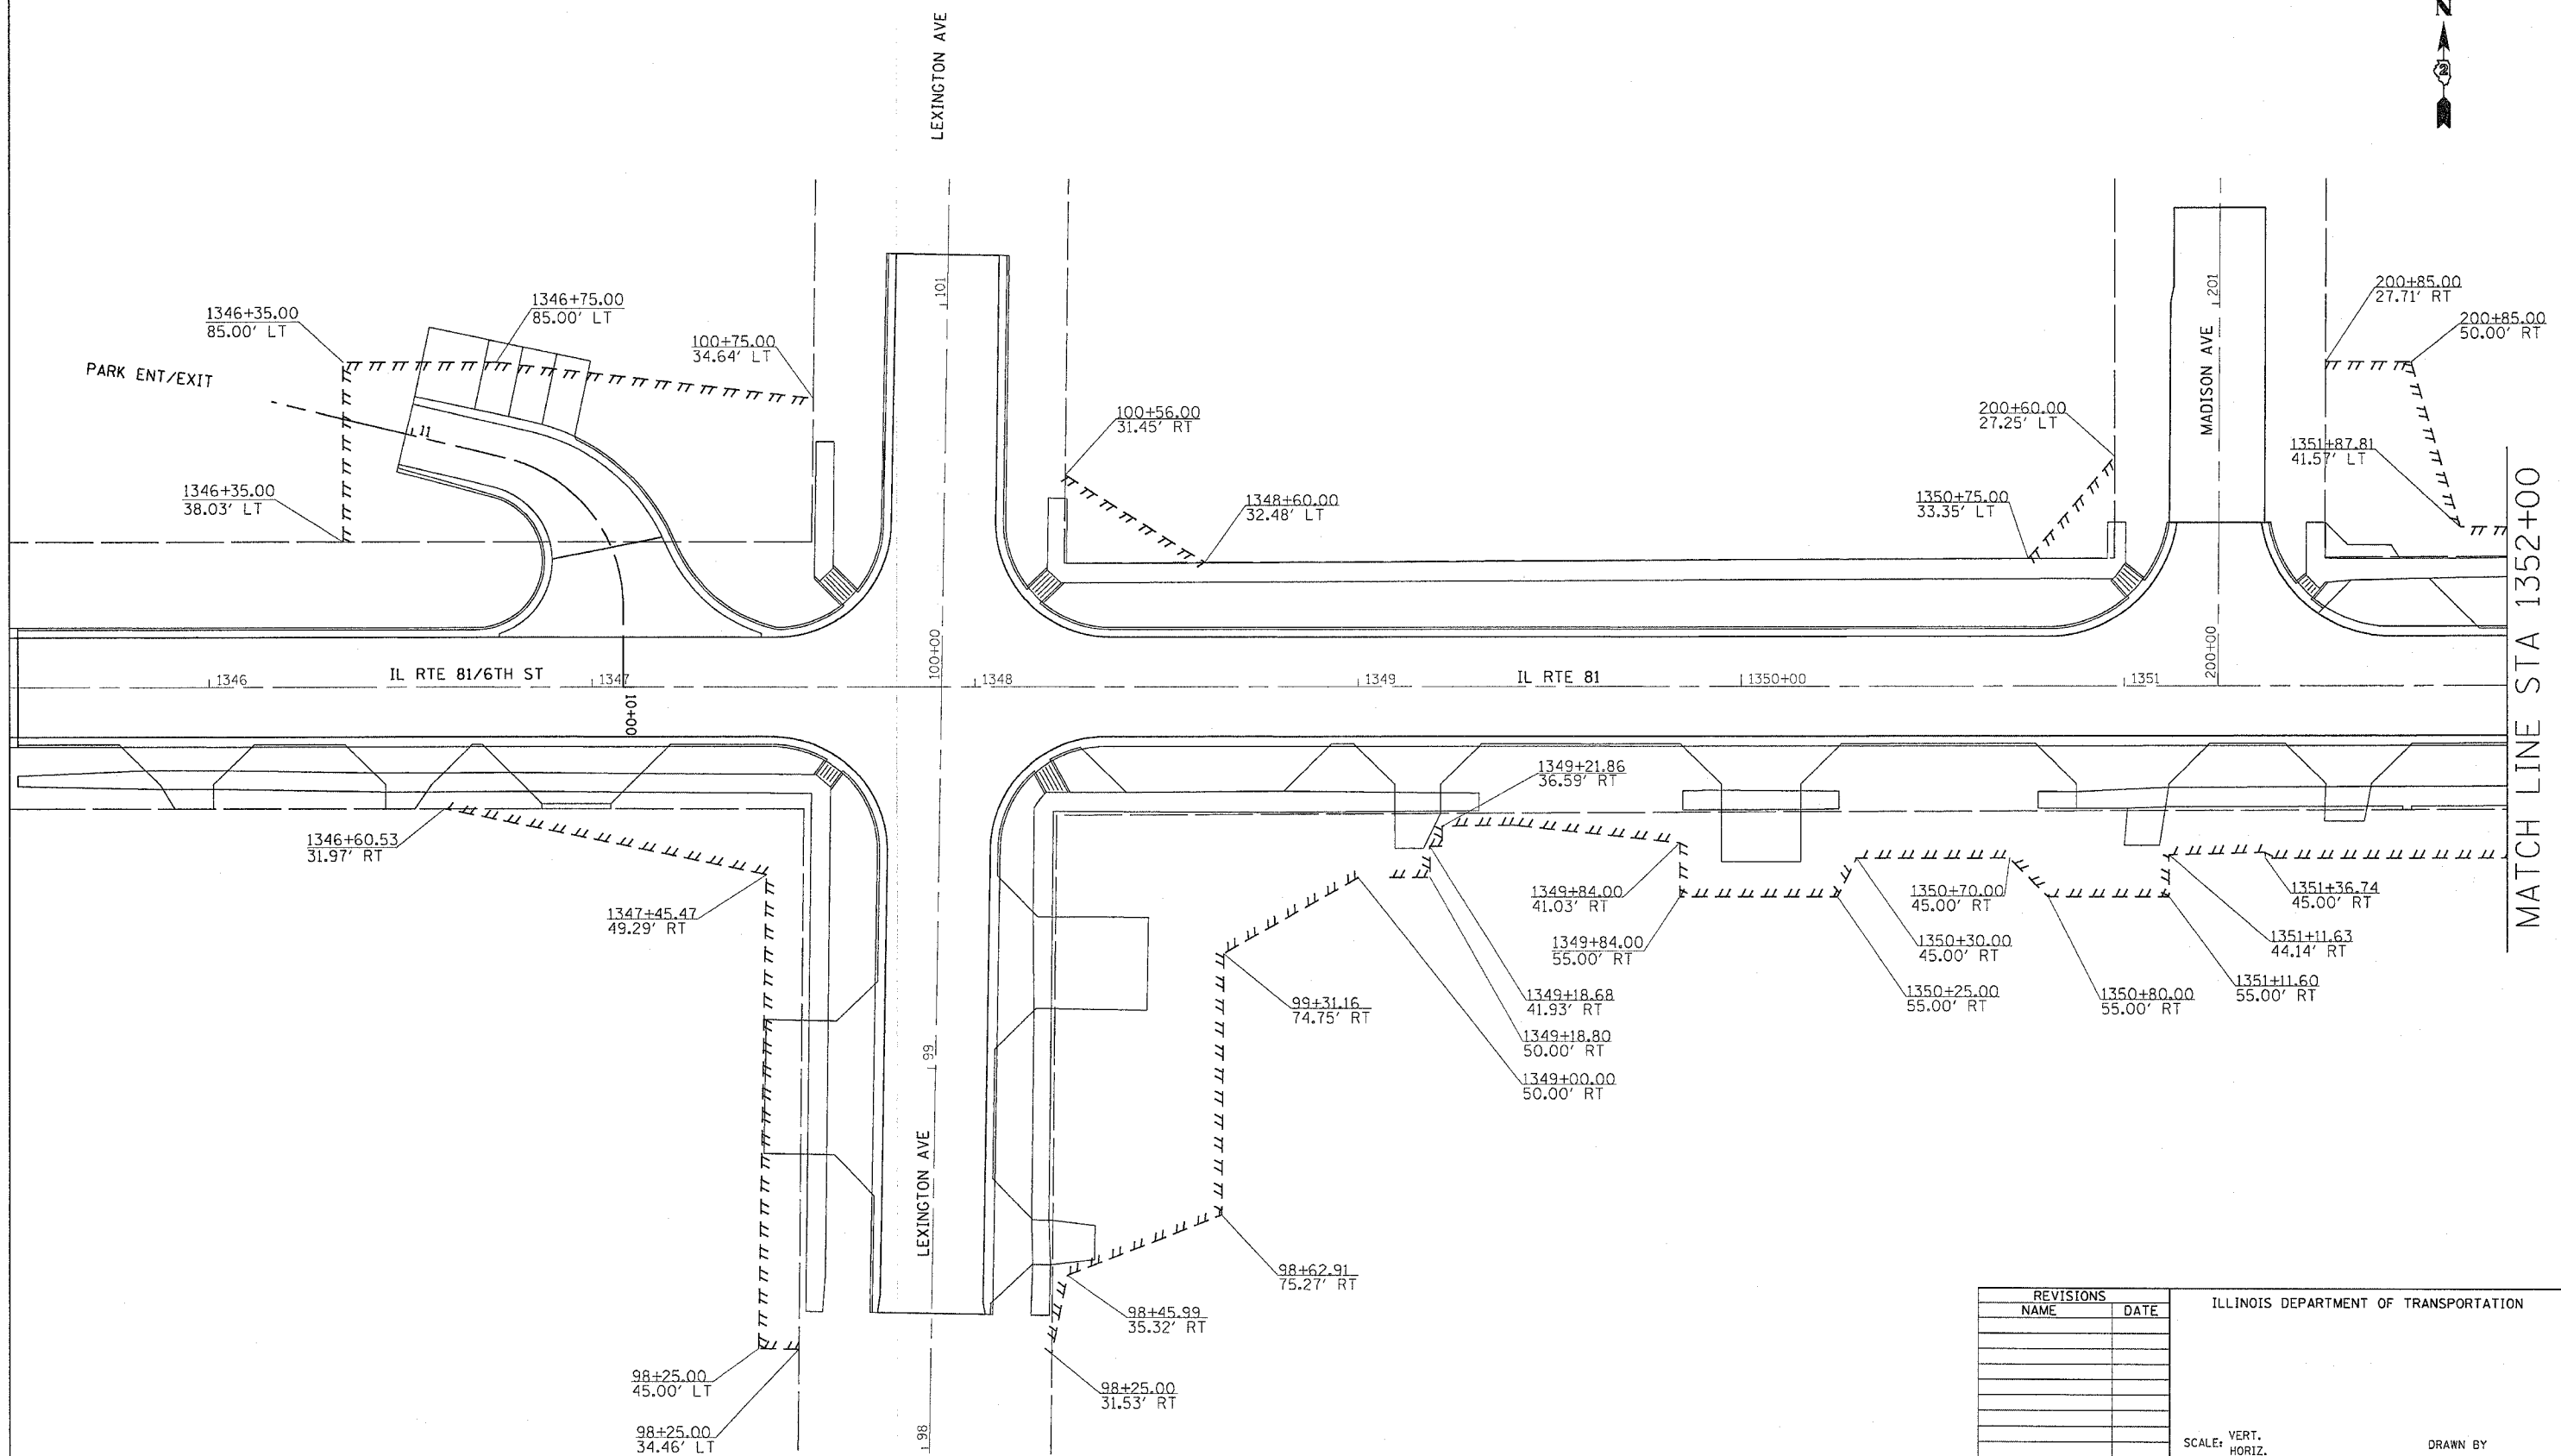

PLOT DATE = Thu Oct 27 09:18:31 2005
 FILE NAME = c:\projects\1218888\1018888.dwg
 PLOT SCALE = 1/8" = 1'-0"
 REFERENCE = REFERENCE

REVISIONS	
NAME	DATE

ILLINOIS DEPARTMENT OF TRANSPORTATION

SCALE: VERT. _____
 HORIZ. _____

DATE _____ DRAWN BY _____
 CHECKED BY _____