


F.A.P. RTE.	SECTION	COUNTY	TOTAL SHEETS	SHEET NO.
22	6M&TS	HENRY	257	117
STA.		TO STA.		
FED. ROAD DIST. NO.		ILLINOIS FED. AID PROJECT		

# TRAFFIC SIGNAL DETAILS

- LEGEND
- ② INDICATES NUMBER OF NEW CONDUCTORS. ALL CABLE IS NO. 14 EXCEPT AS INDICATED. "P" INDICATES PAIR CABLE
  - |   |
|---|
| R |
| Y |
| G |

 NEW SIGNAL HEAD WITH OR WITHOUT BACKPLATE
  - NEW PEDESTRIAN HEAD - LED
  - ⊙ PEDESTRIAN PUSHBUTTON
  - LUMINAIRE, 250 WATT
  - |   |
|---|
| ↓ |
| ↓ |

 COUNTDOWN PEDESTRIAN HEAD

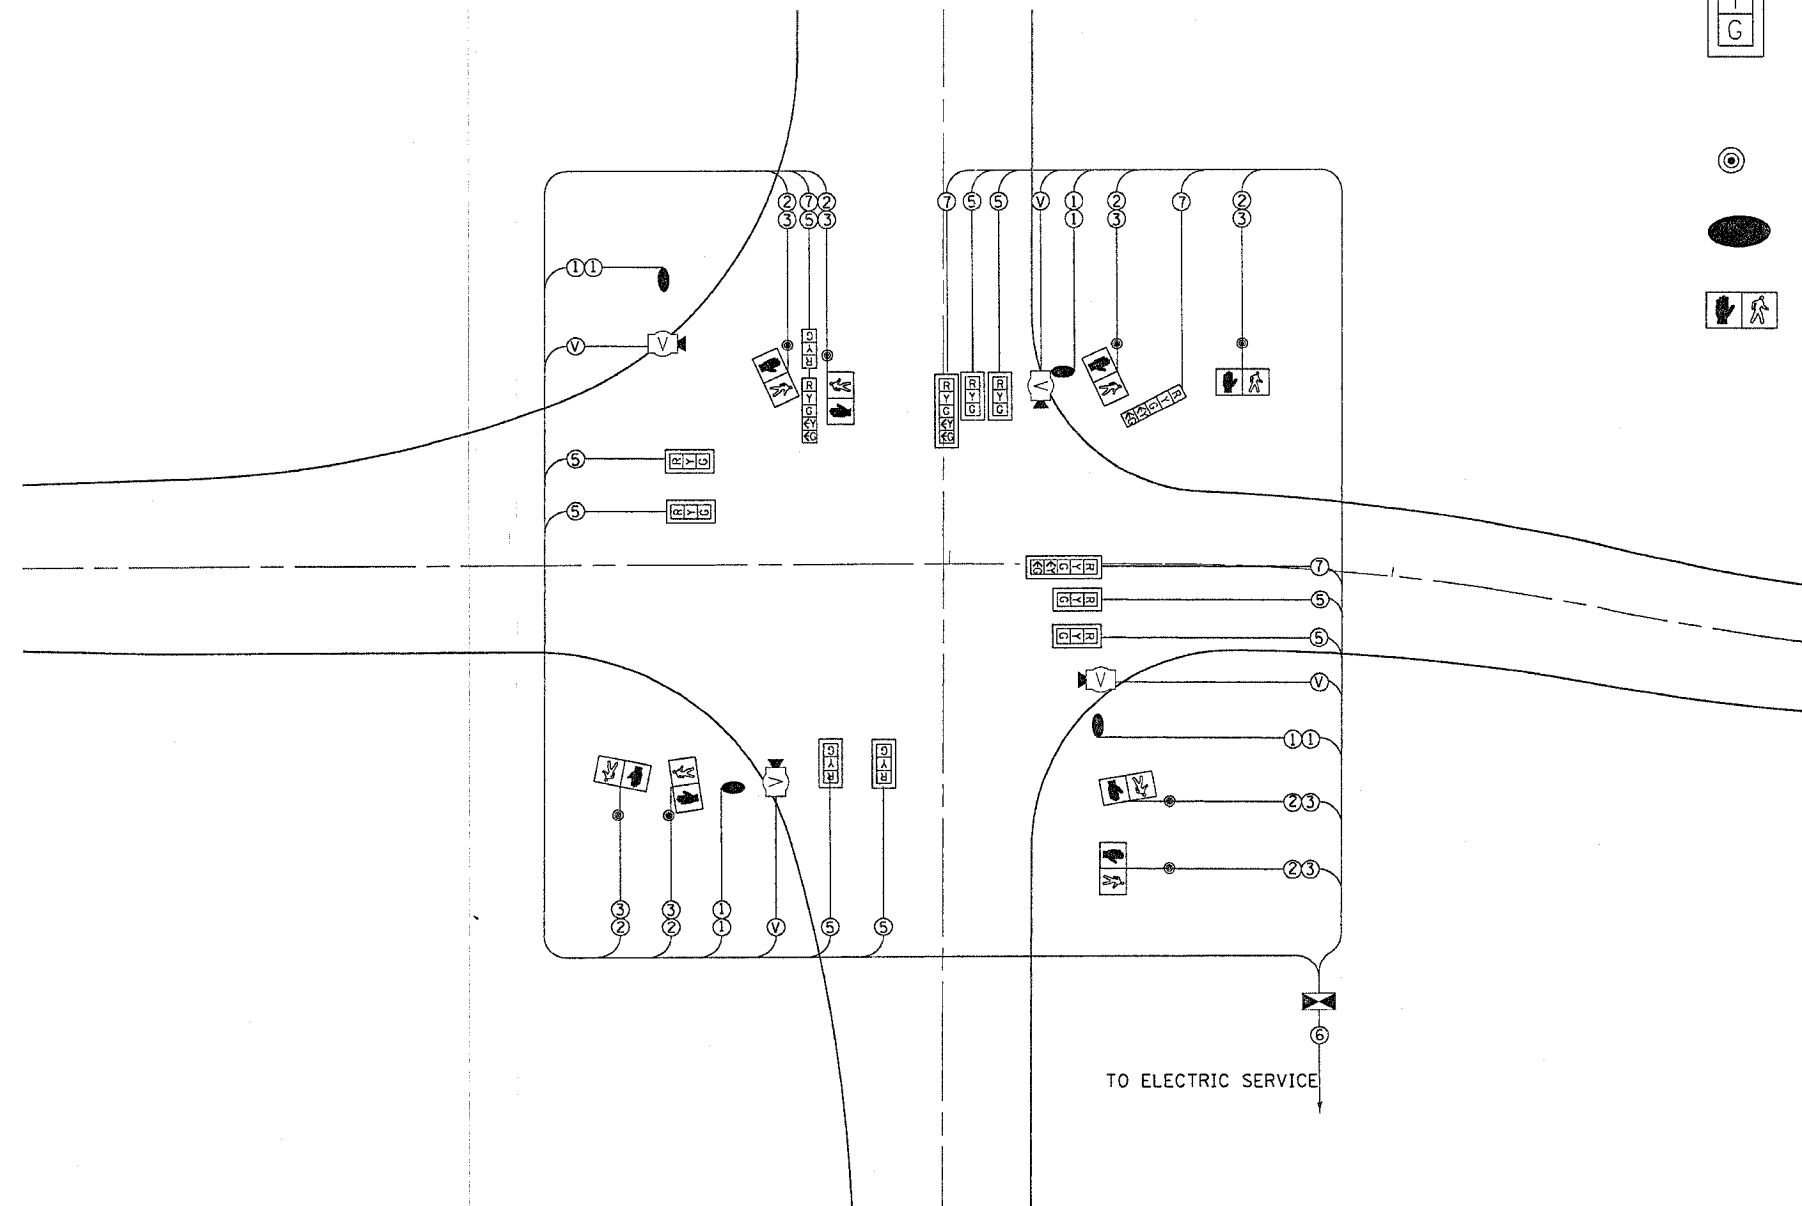

PLOT DATE = Fri, Aug 12 14:05:15 2005  
 FILE NAME = C:\p\projects\117\117.dwg  
 PLOT SCALE = 20.0000 / IN.  
 REFERENCE = REF#

REVISIONS	
NAME	DATE

ILLINOIS DEPARTMENT OF TRANSPORTATION

SCALE: VERT. DATE  
 HORIZ. DRAWN BY  
 CHECKED BY