


F.A.P. RTE.	SECTION	COUNTY	TOTAL SHEETS	SHEET NO.
22	6M&TS	HENRY	257	193
STA. 101+25.000		TO STA. 101+25.000		
FED. ROAD DIST. NO.	ILLINOIS	FED. AID PROJECT		

DATE	BY
SURVEYED	PLOTTED
NOTE BOOK	AREAS CHECKED
NO.	

DATE	BY
SURVEYED	PLOTTED
NOTE BOOK	AREAS CHECKED
NO.	

PLOT DATE = Wed Oct 26 15:29:48 2005  
 PLOT SCALE = 5.0000' / IN.  
 REFERENCE = #REF\*

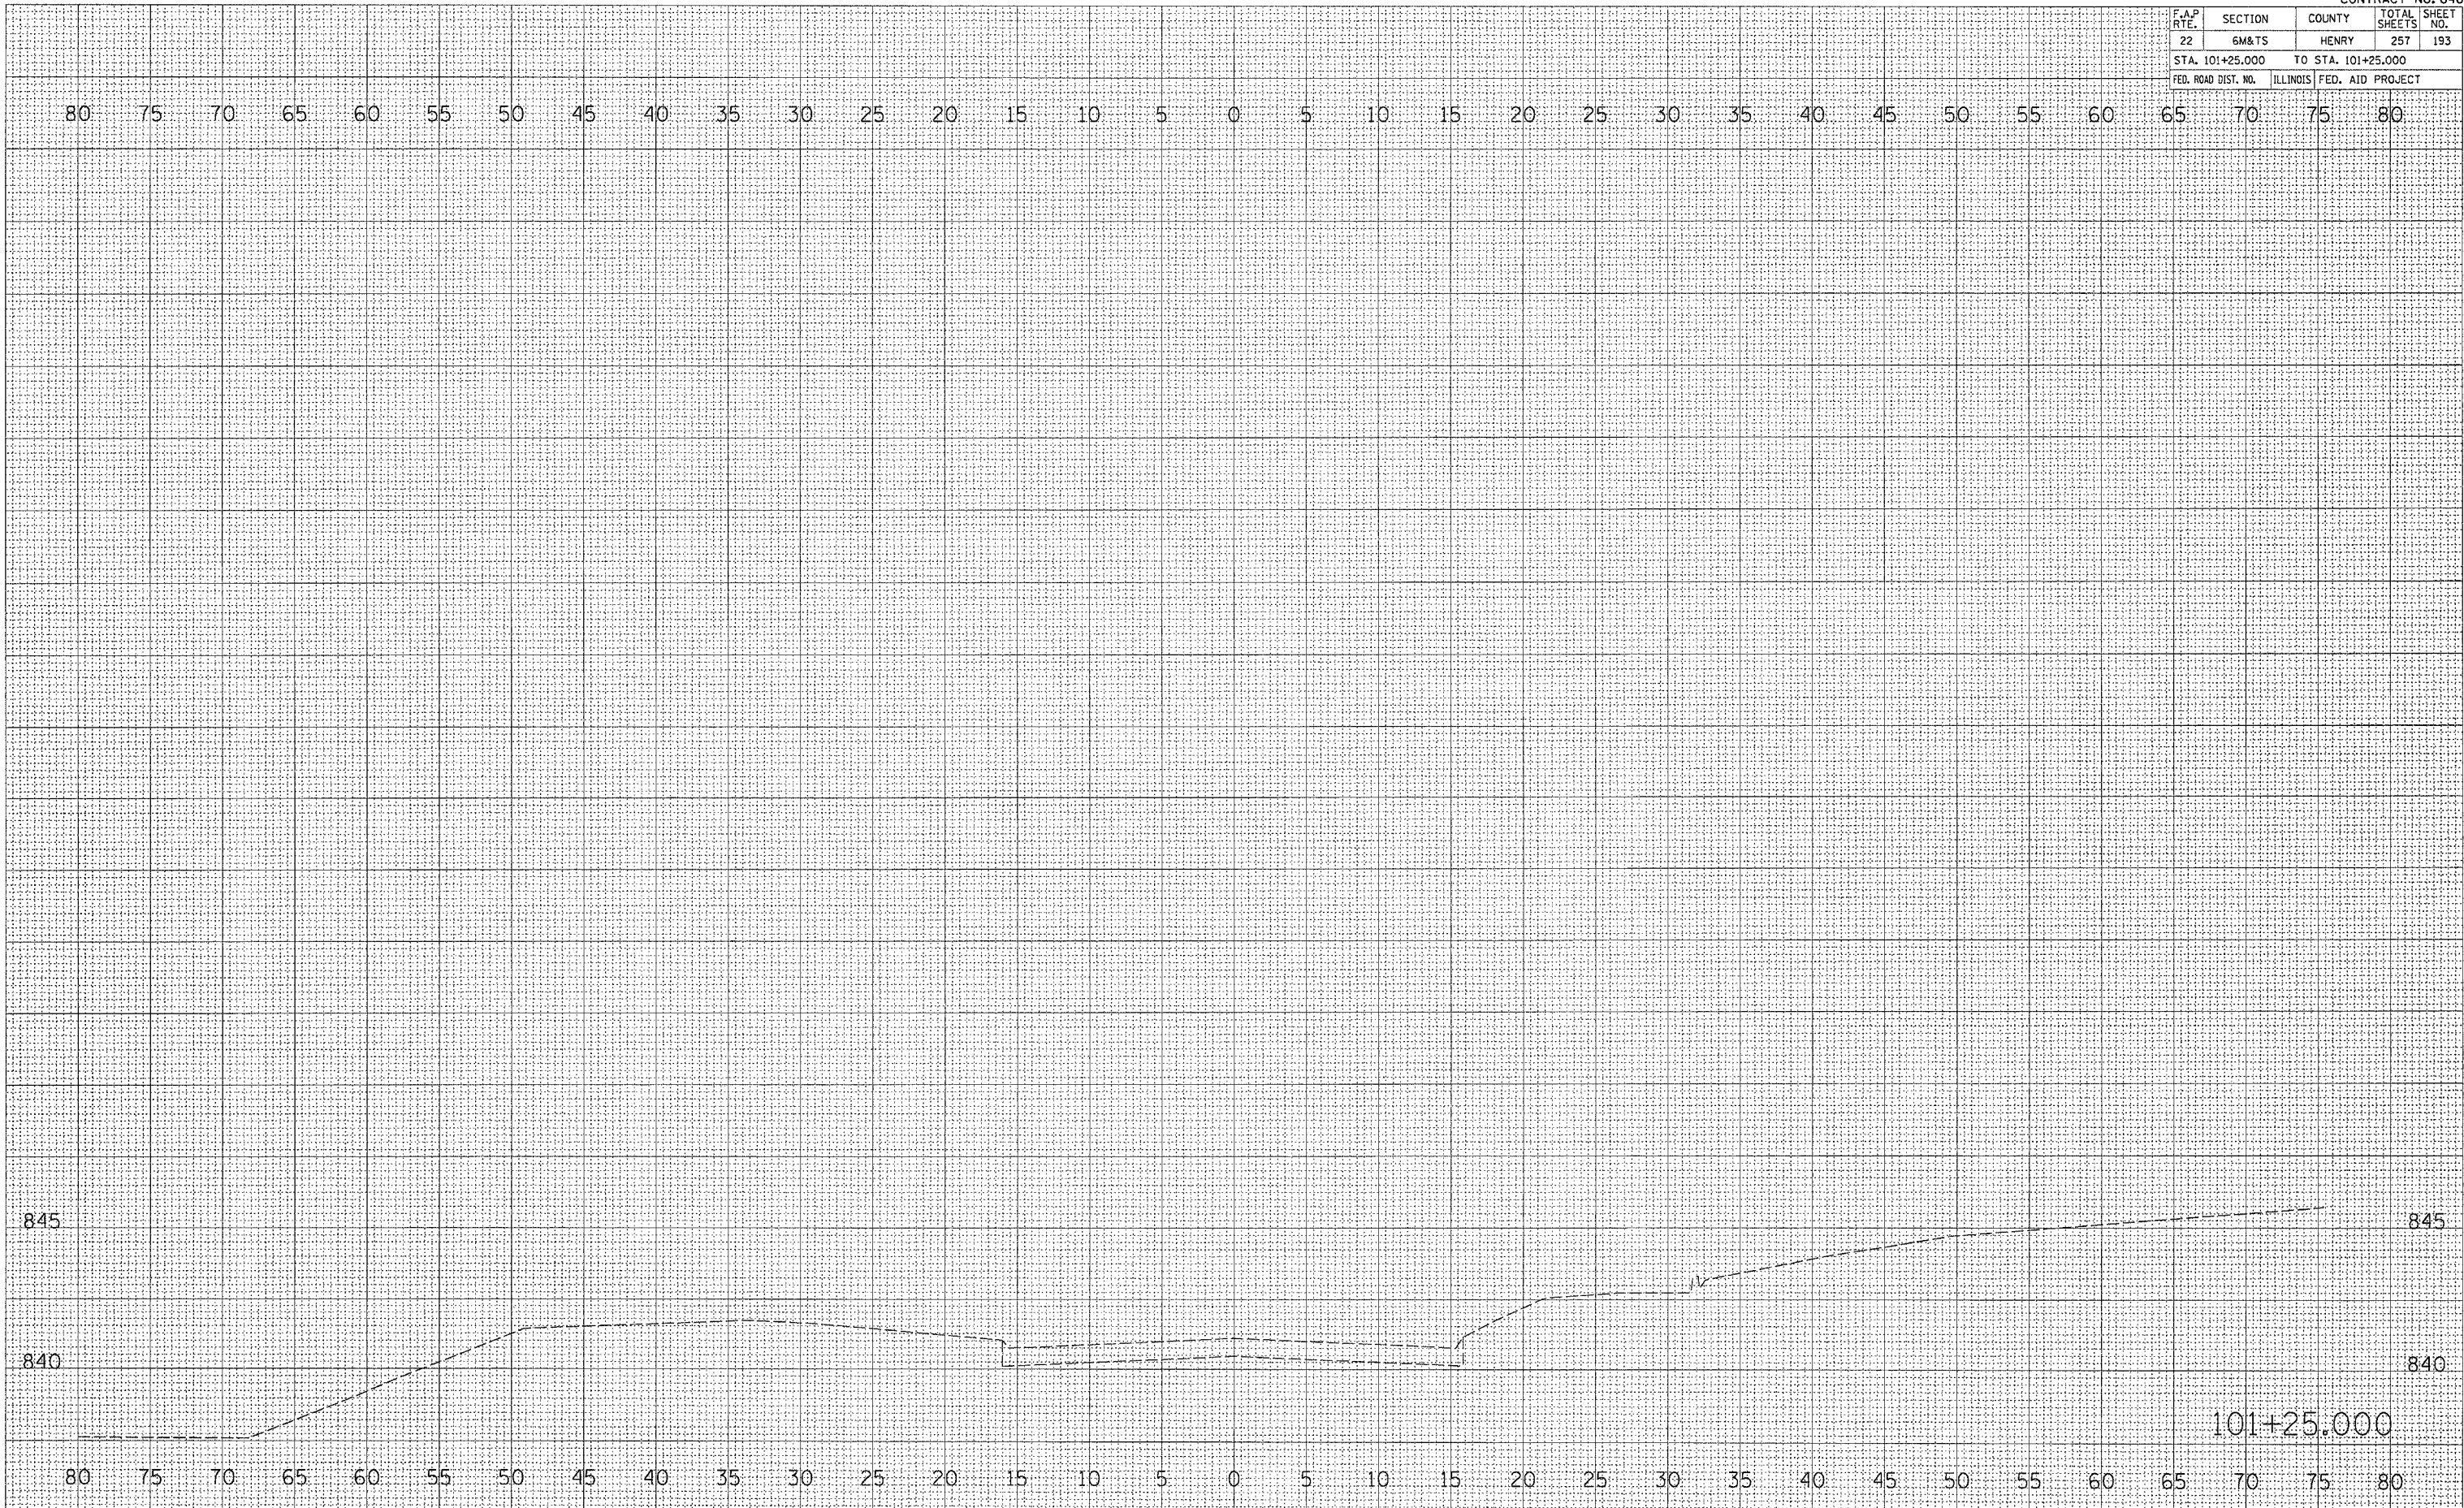

101+25.000

Lexington Ave.