


F.A.P. RTE.	SECTION	COUNTY	TOTAL SHEETS	SHEET NO.
599	*	ROCK ISLAND	90	31
STA.		TO STA.		
FED. ROAD DIST. NO.		ILLINOIS FED. AID PROJECT		

PLAN SHEETS

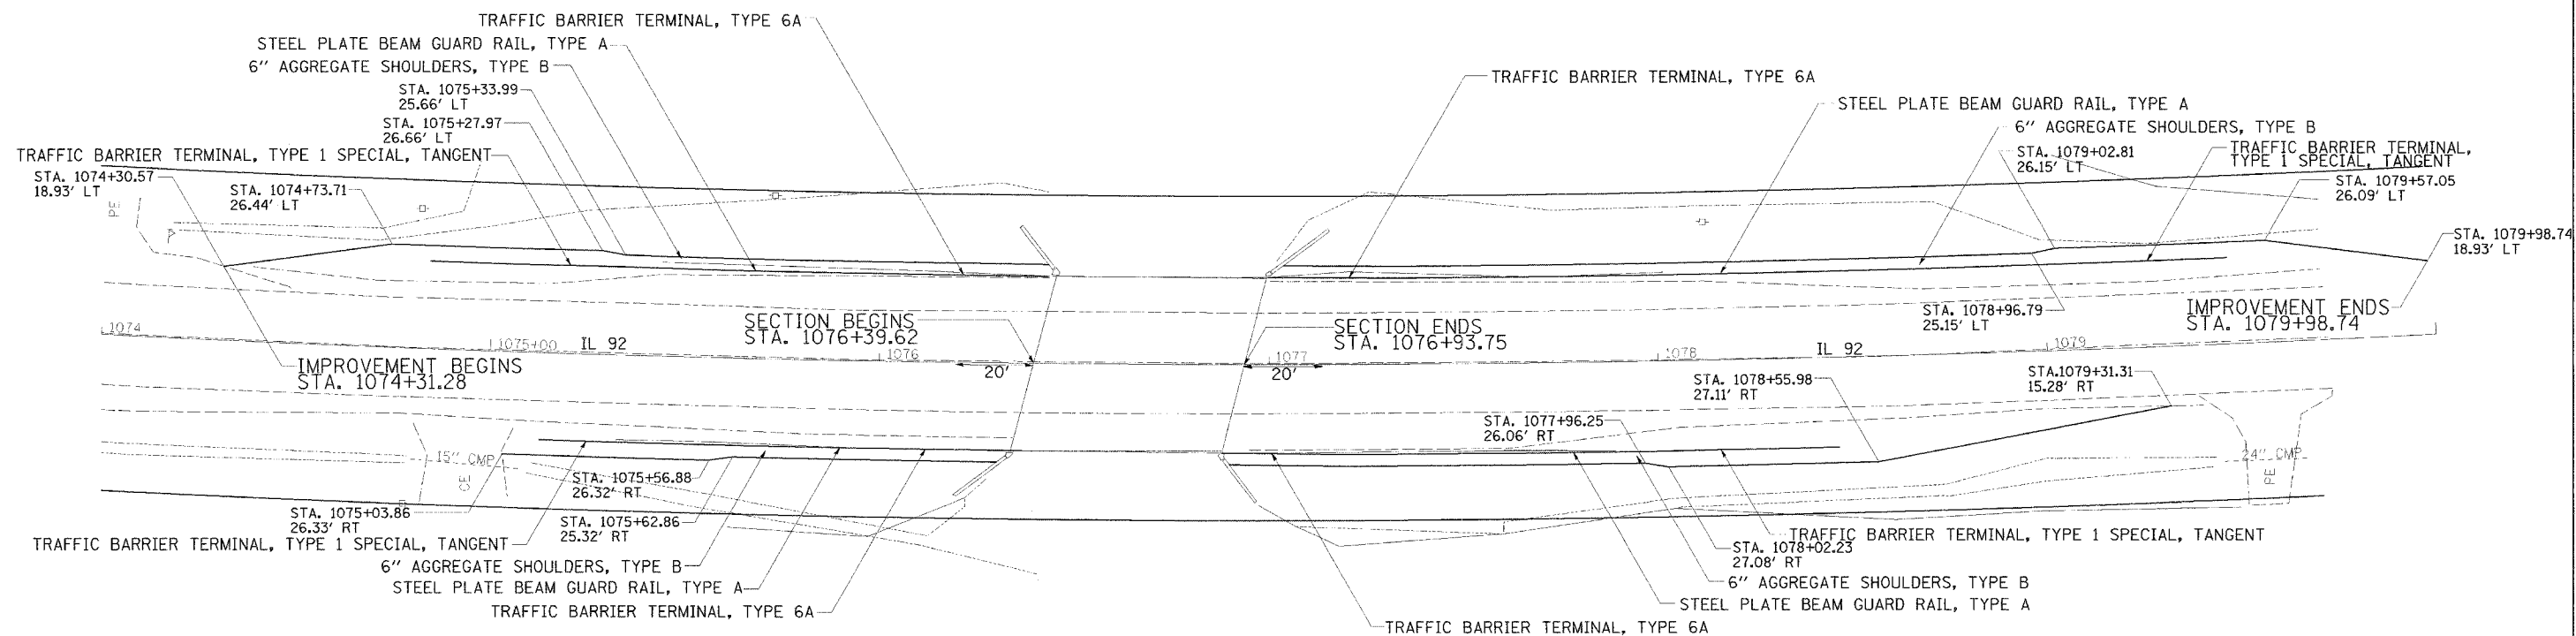

EXIST. CURVE 220
 PI STA. = 1080+91.84
 $\Delta = 16^\circ 22' 06''$ (LT)
 $D = 1^\circ 00' 04''$
 $R = 5,723.53'$
 $T = 823.15'$
 $L = 1,635.10'$
 $E = 58.89'$
 $\phi = \text{-----}$
 $T.P. = \text{-----}$
 $S.F. \text{ RUN} = \text{-----}$
 $P.C. \text{ STA.} = 1072+68.69$
 $P.T. \text{ STA.} = 1089+03.78$



PLOT DATE = 8/31/2005
 PLOT SCALE = 1"=40'
 USER NAME = JLSB05