


F.A.P. RTE.	SECTION	COUNTY	TOTAL SHEETS	SHEET NO.
599	42MFT-BR	ROCK ISLAND	90	72
STA. 404+30.00		TO STA. 405+50.00		
FED. ROAD DIST. NO.		ILLINOIS FED. AID PROJECT		
		CONTRACT 64641		

DATE	
BY	
FINAL SURVEY	
REVISION	
NOTE BOOK	
AREAS CHECKED	

DATE	
BY	
ORIGINAL SURVEY	
REVISION	
NOTE BOOK	
AREAS CHECKED	

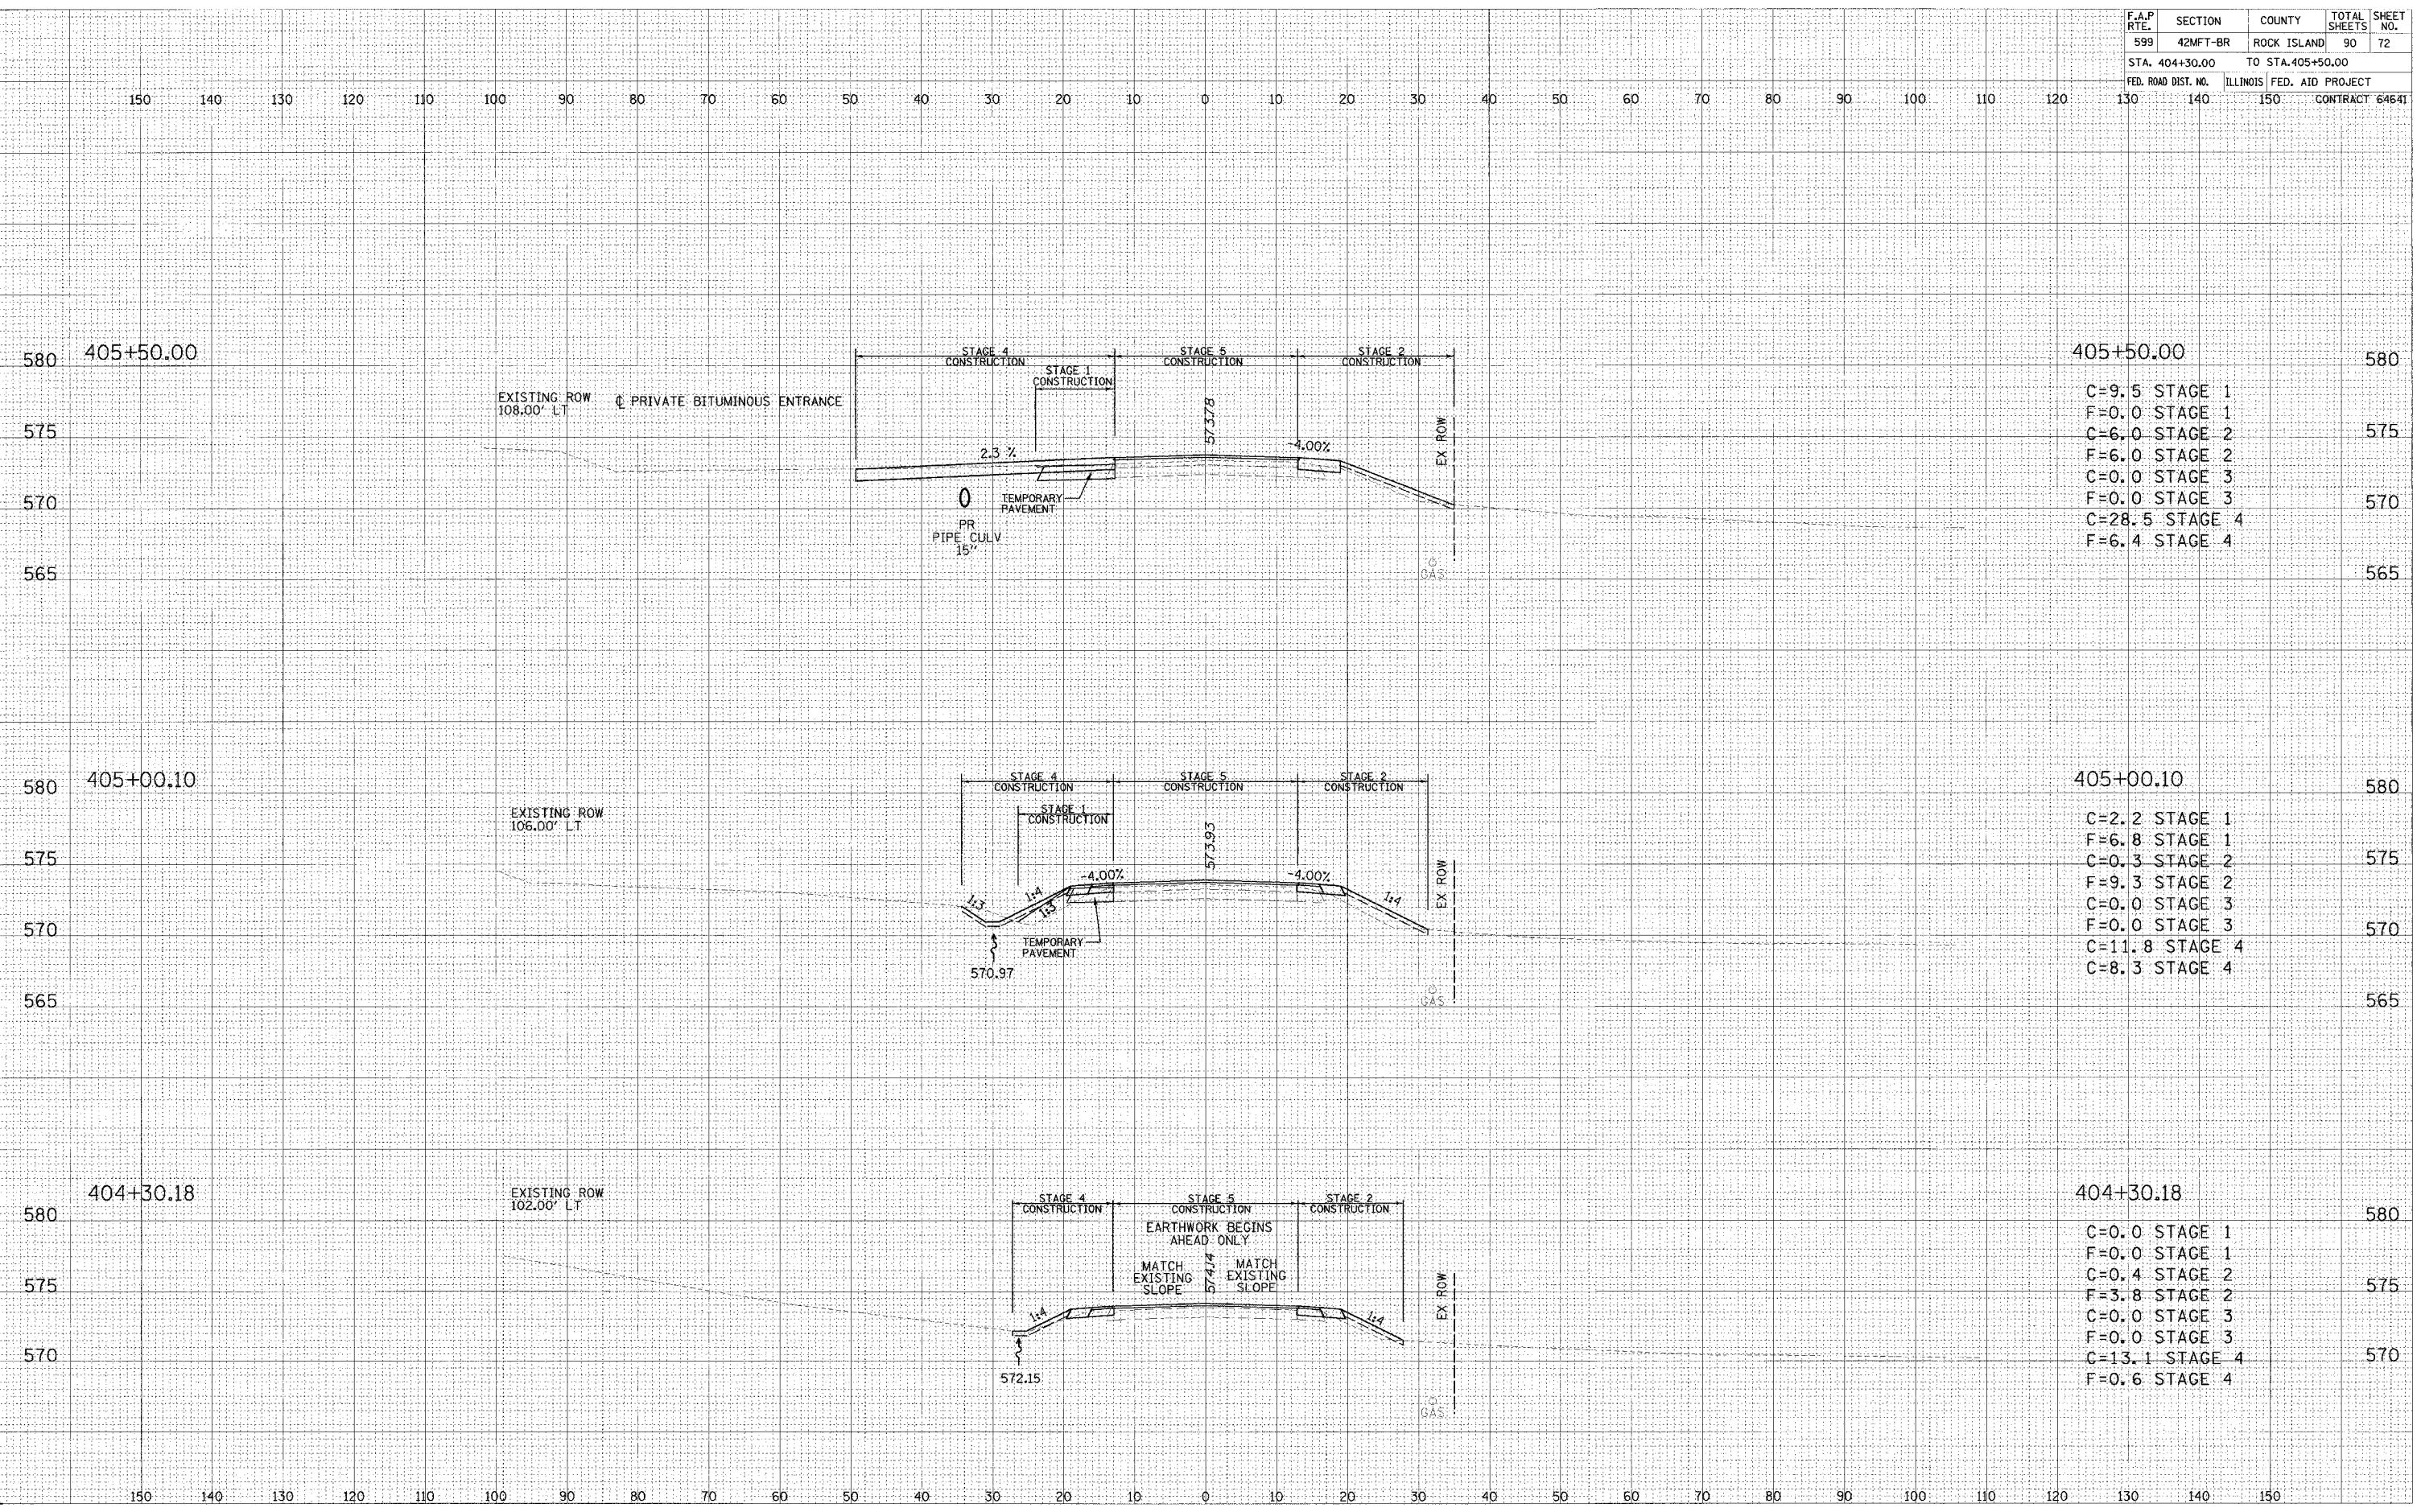

405+50.00	580
C=9.5 STAGE 1	
F=0.0 STAGE 1	
C=6.0 STAGE 2	
F=6.0 STAGE 2	
C=0.0 STAGE 3	
F=0.0 STAGE 3	570
C=28.5 STAGE 4	
F=6.4 STAGE 4	565

405+00.10	580
C=2.2 STAGE 1	
F=6.8 STAGE 1	
C=0.3 STAGE 2	
F=9.3 STAGE 2	
C=0.0 STAGE 3	
F=0.0 STAGE 3	570
C=11.8 STAGE 4	
C=8.3 STAGE 4	565

404+30.18	580
C=0.0 STAGE 1	
F=0.0 STAGE 1	
C=0.4 STAGE 2	
F=3.8 STAGE 2	
C=0.0 STAGE 3	
F=0.0 STAGE 3	
C=13.1 STAGE 4	570
F=0.6 STAGE 4	