


F.A.P. RTE.	SECTION	COUNTY	TOTAL SHEETS	SHEET NO.
599	42MFT-BR	ROCK ISLAND	90	73
STA. 406+00.00		TO STA. 407+00.00		
FED. ROAD DIST. NO.		ILLINOIS FED. AID PROJECT		
		CONTRACT 64641		

FINAL SURVEY	BY	DATE
DESIGNED		
PLOTTED		
TEMPLATE		
NOTE BOOK		
AREAS CHECKED		
NO.		

ORIGINAL SURVEY	BY	DATE
DESIGNED		
PLOTTED		
TEMPLATE		
NOTE BOOK		
AREAS CHECKED		
NO.		

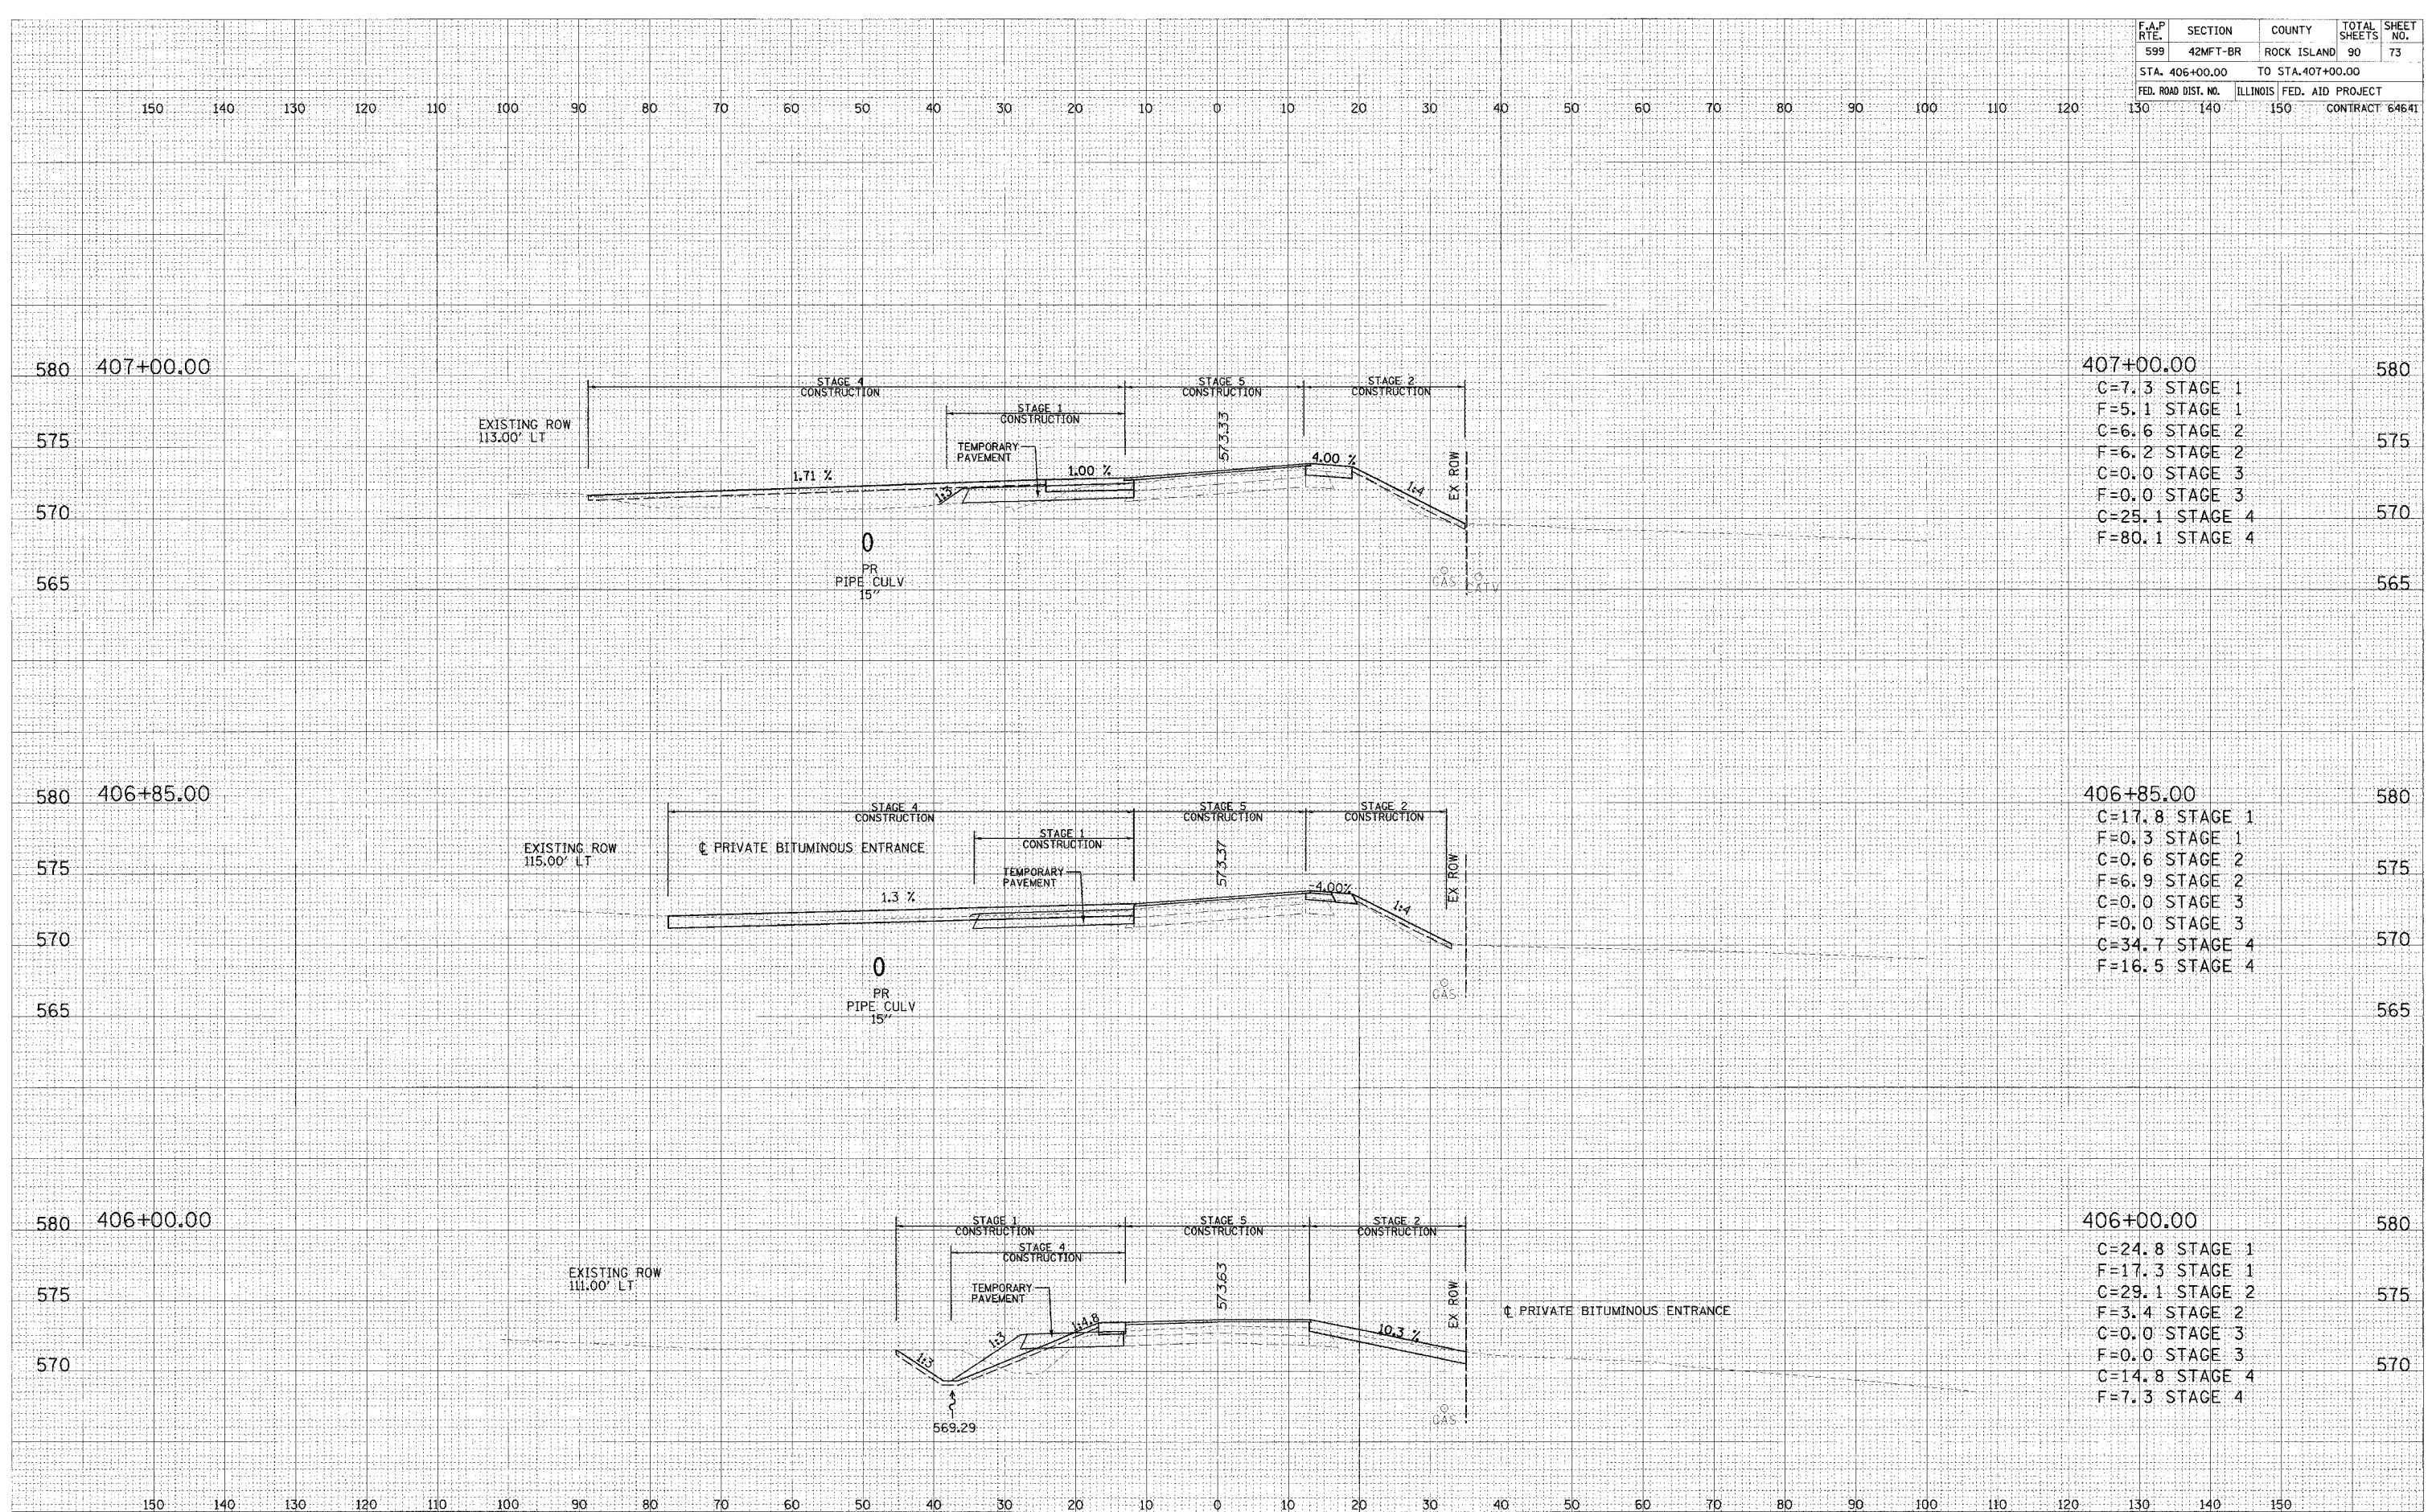

407+00.00	580
C=7.3 STAGE 1	
F=5.1 STAGE 1	
C=6.6 STAGE 2	
F=6.2 STAGE 2	575
C=0.0 STAGE 3	
F=0.0 STAGE 3	
C=25.1 STAGE 4	570
F=80.1 STAGE 4	565

406+85.00	580
C=17.8 STAGE 1	
F=0.3 STAGE 1	
C=0.6 STAGE 2	
F=6.9 STAGE 2	575
C=0.0 STAGE 3	
F=0.0 STAGE 3	
C=34.7 STAGE 4	570
F=16.5 STAGE 4	565

406+00.00	580
C=24.8 STAGE 1	
F=17.3 STAGE 1	
C=29.1 STAGE 2	
F=3.4 STAGE 2	575
C=0.0 STAGE 3	
F=0.0 STAGE 3	
C=14.8 STAGE 4	570
F=7.3 STAGE 4	