


F.A.P. RTE.	SECTION	COUNTY	TOTAL SHEETS	SHEET NO.
599	42MFT-BR	ROCK ISLAND	90	76
STA. 409+00.00		TO STA. 410+00.00		
FED. ROAD DIST. NO.		ILLINOIS FED. AID PROJECT		
130		140 150 CONTRACT 64641		

FINAL SURVEY	BY	DATE
REVISIONS		
NOTED		
PLOTTED		
TEMPLATE		
AREAS		
CHANGED		
AREAS		
REVIEWED		

ORIGINAL SURVEY	BY	DATE
REVISIONS		
NOTED		
PLOTTED		
TEMPLATE		
AREAS		
CHANGED		
AREAS		
REVIEWED		

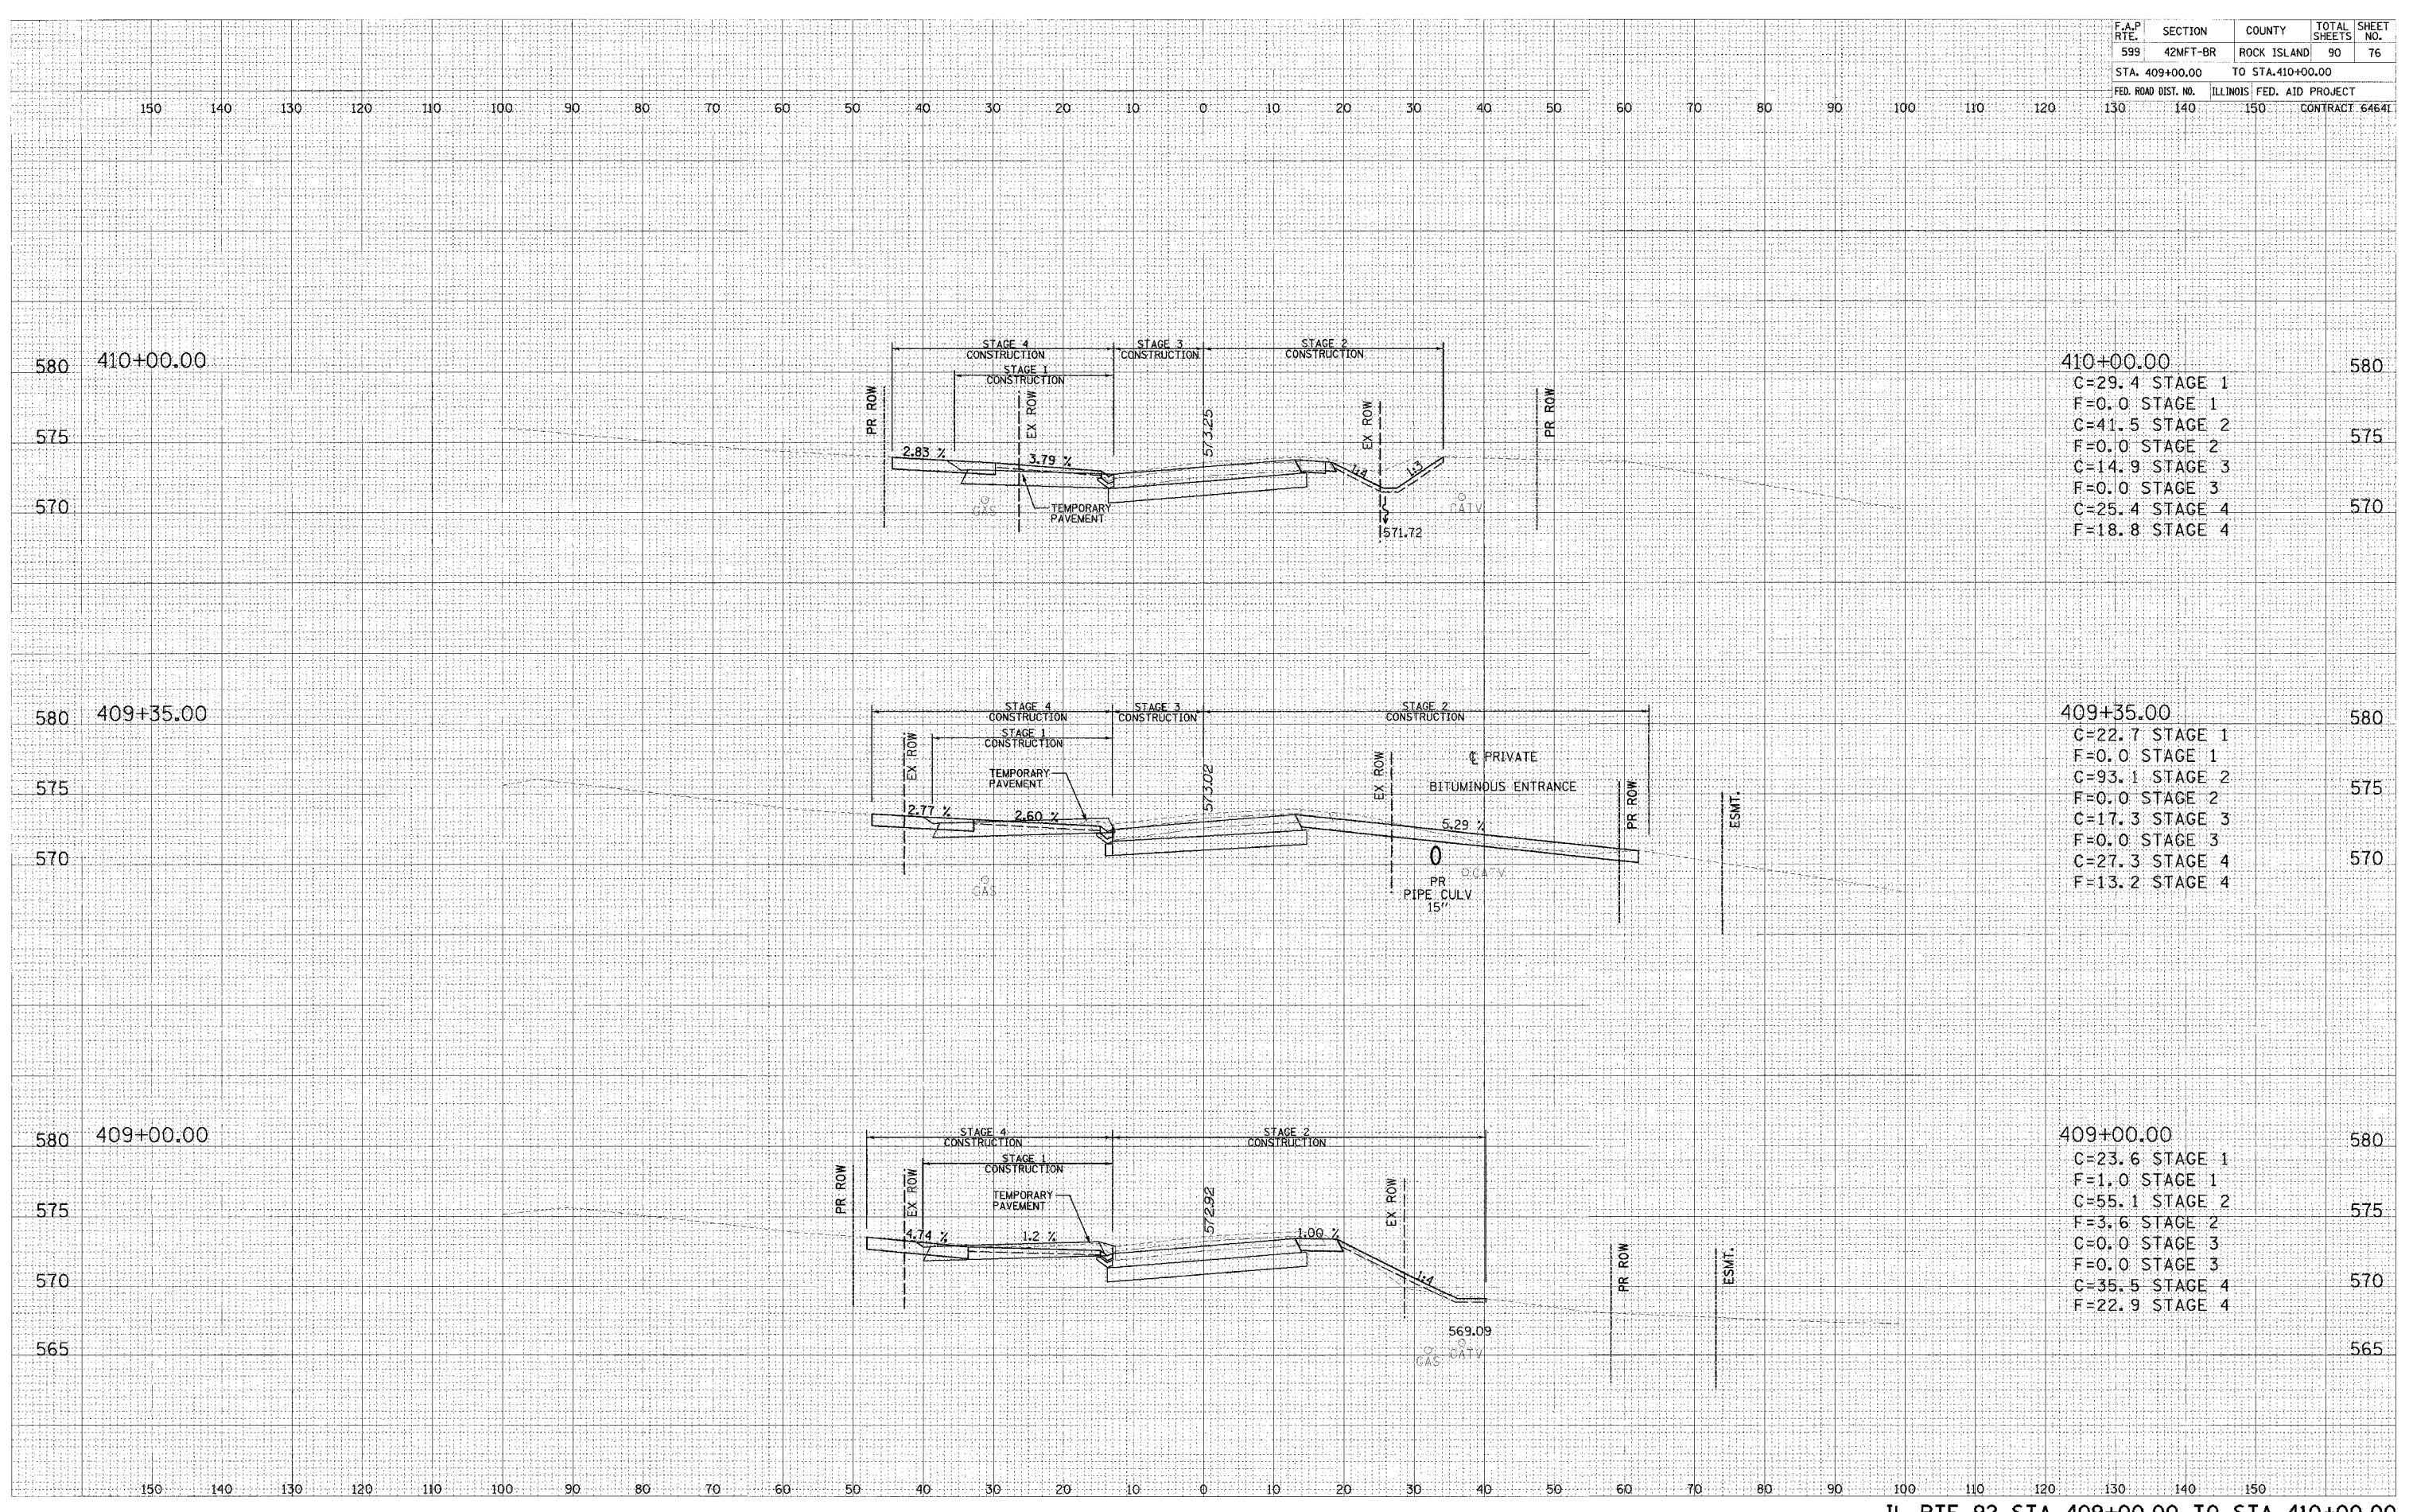

410+00.00	580
C=29.4 STAGE 1	
F=0.0 STAGE 1	
C=41.5 STAGE 2	
F=0.0 STAGE 2	575
C=14.9 STAGE 3	
F=0.0 STAGE 3	
C=25.4 STAGE 4	
F=18.8 STAGE 4	570

409+35.00	580
C=22.7 STAGE 1	
F=0.0 STAGE 1	
C=93.1 STAGE 2	
F=0.0 STAGE 2	575
C=17.3 STAGE 3	
F=0.0 STAGE 3	
C=27.3 STAGE 4	
F=13.2 STAGE 4	570

409+00.00	580
C=23.6 STAGE 1	
F=1.0 STAGE 1	
C=55.1 STAGE 2	
F=3.6 STAGE 2	575
C=0.0 STAGE 3	
F=0.0 STAGE 3	
C=35.5 STAGE 4	
F=22.9 STAGE 4	570
	565