


F.A.P. RTE.	SECTION	COUNTY	TOTAL SHEETS	SHEET NO.
599	42MFT-T	ROCK ISLAND	90	78
STA. 326+50.00		TO STA. 327+00.00		
FED. ROAD DIST. NO.	ILLINOIS	FED. AID PROJECT		
130	140	150	CONTRACT: 64641	

FINAL SURVEY	DATE
NOTED	BY
PLATE	
NO.	

FINAL SURVEY	DATE
NOTED	BY
PLATE	
NO.	

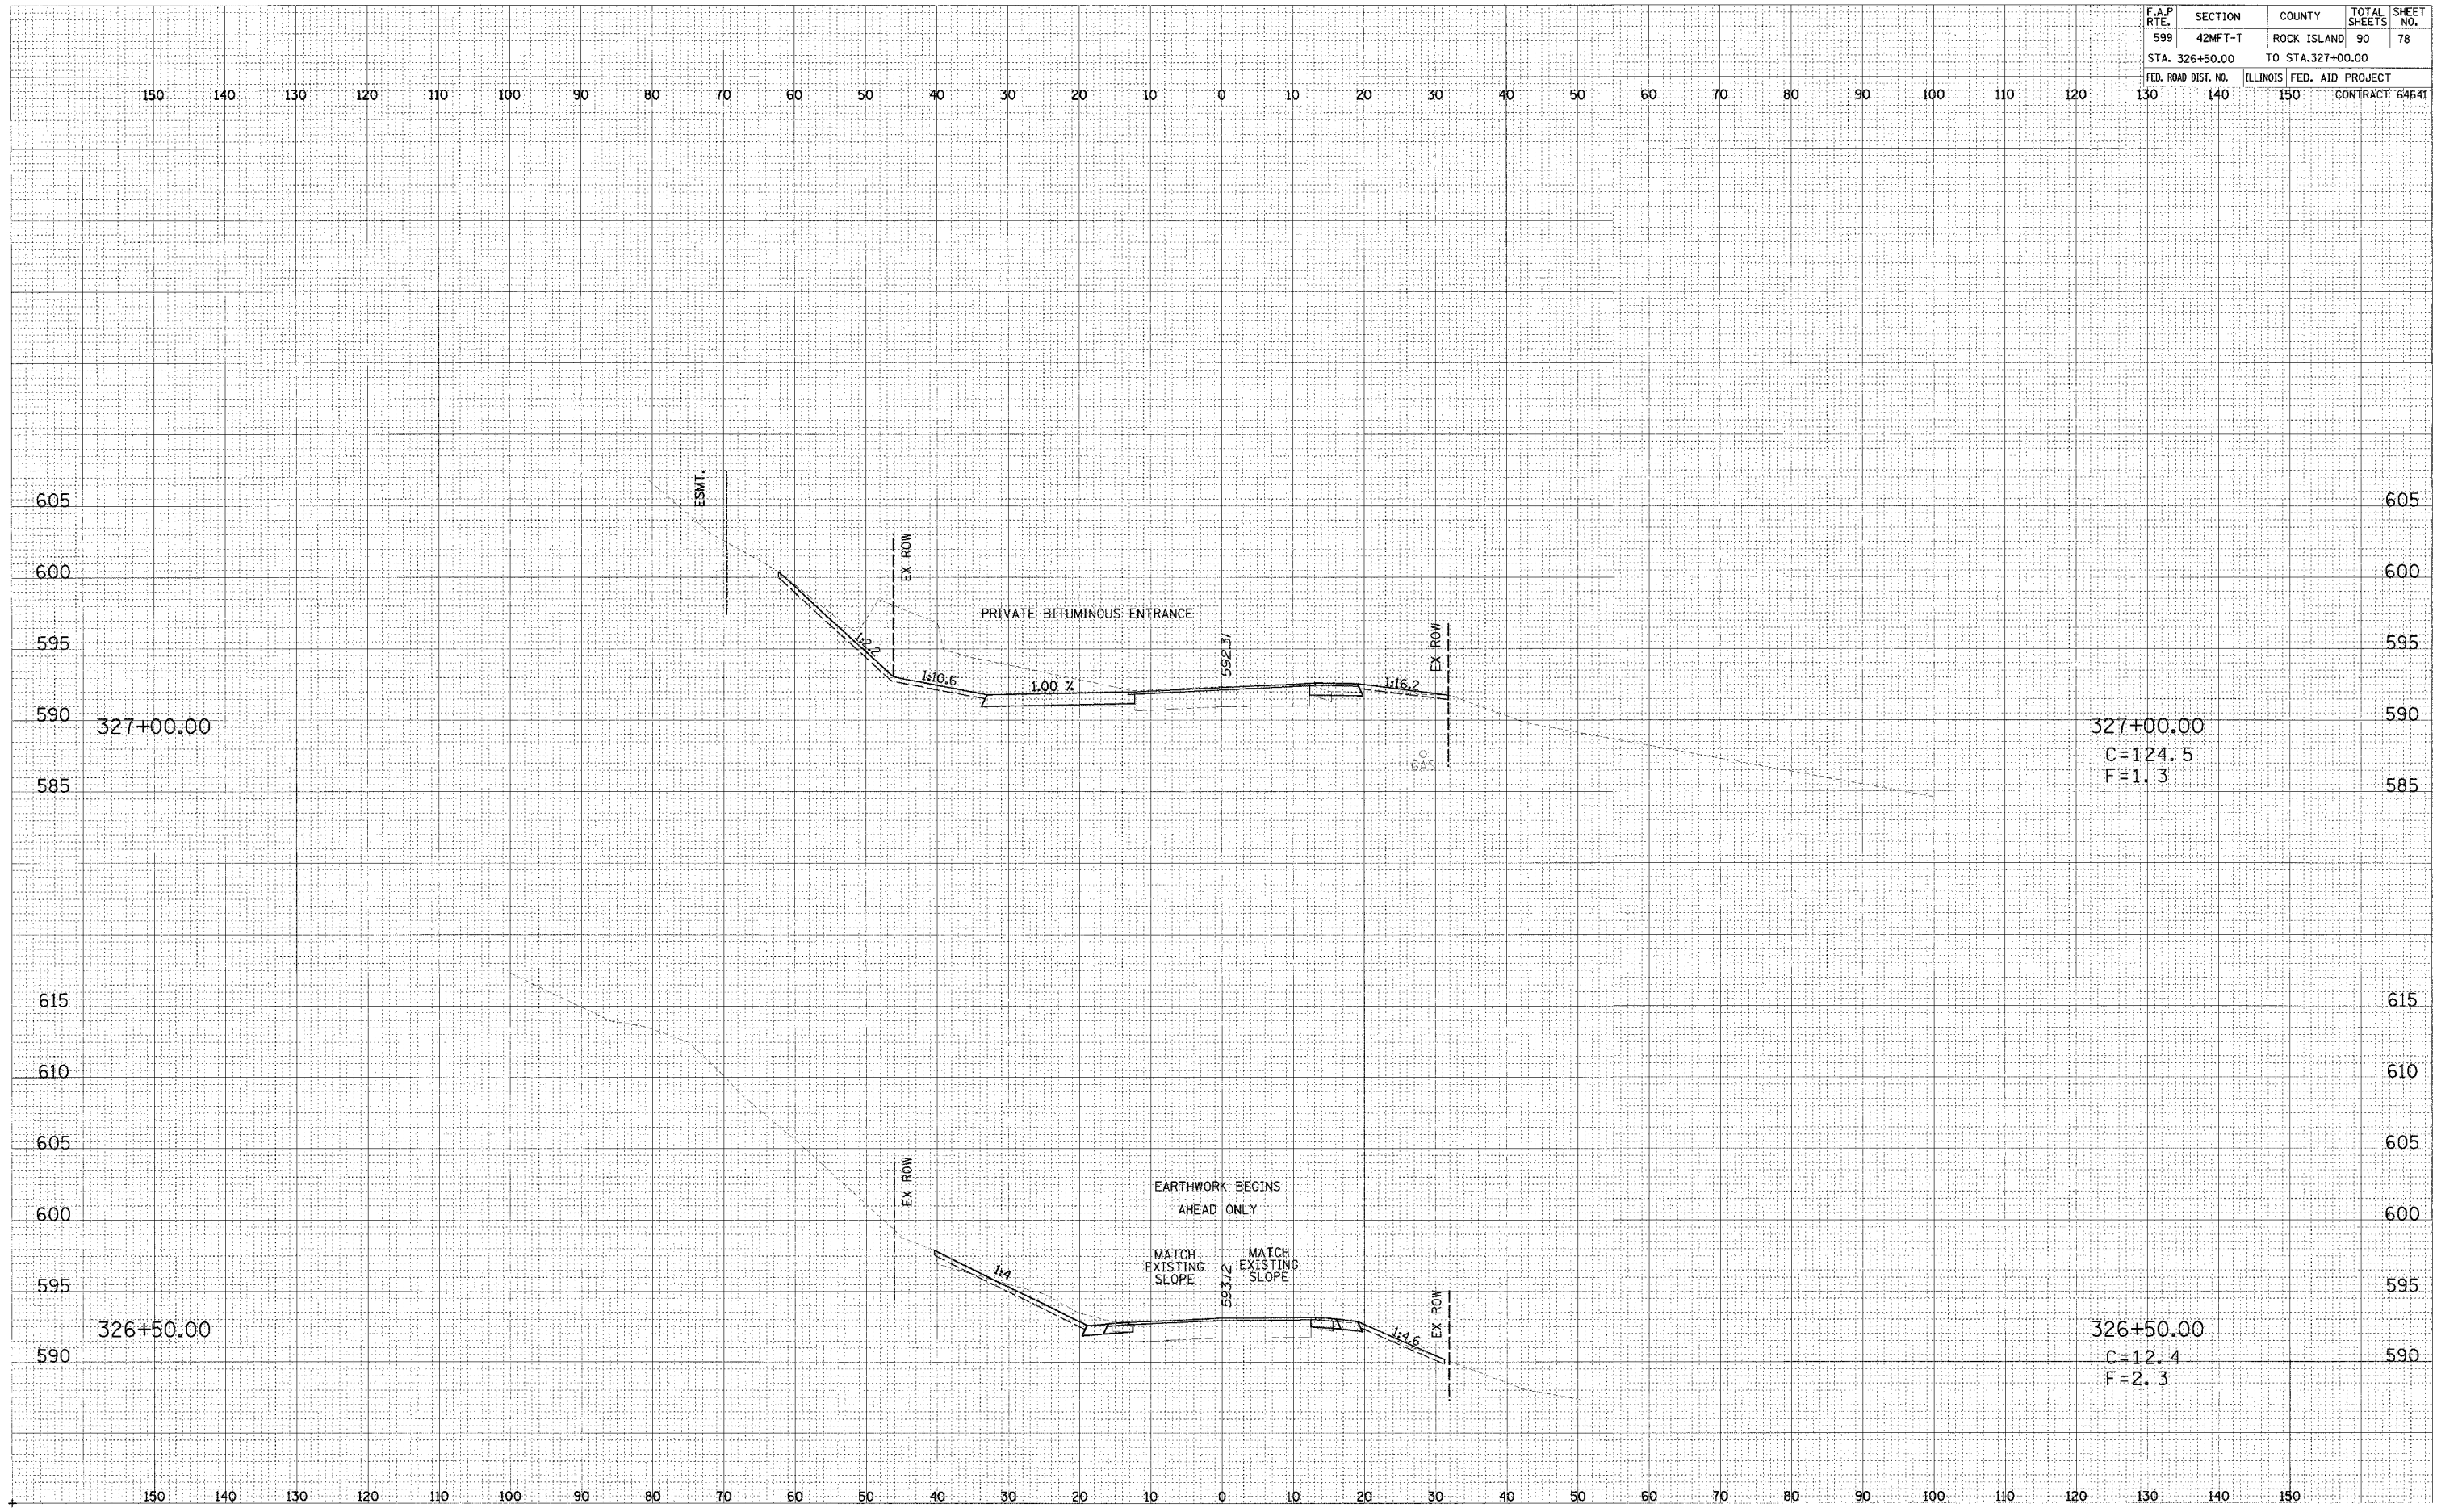

PLOT DATE: 8/31/2005 4:44:30 PM dl6500bxir1.dgn