


F.A.P. RTE.	SECTION	COUNTY	TOTAL SHEETS	SHEET NO.
599	42MFT-T	ROCK ISLAND	90	80
STA. 326+50.00		TO STA. 327+00.00		
FED. ROAD DIST. NO.		ILLINOIS FED. AID PROJECT		
130		140 150 CONTRACT 64641		

FINAL SURVEY	DATE
BY	
NO.	

ORIGINAL SURVEY	DATE
BY	
NO.	

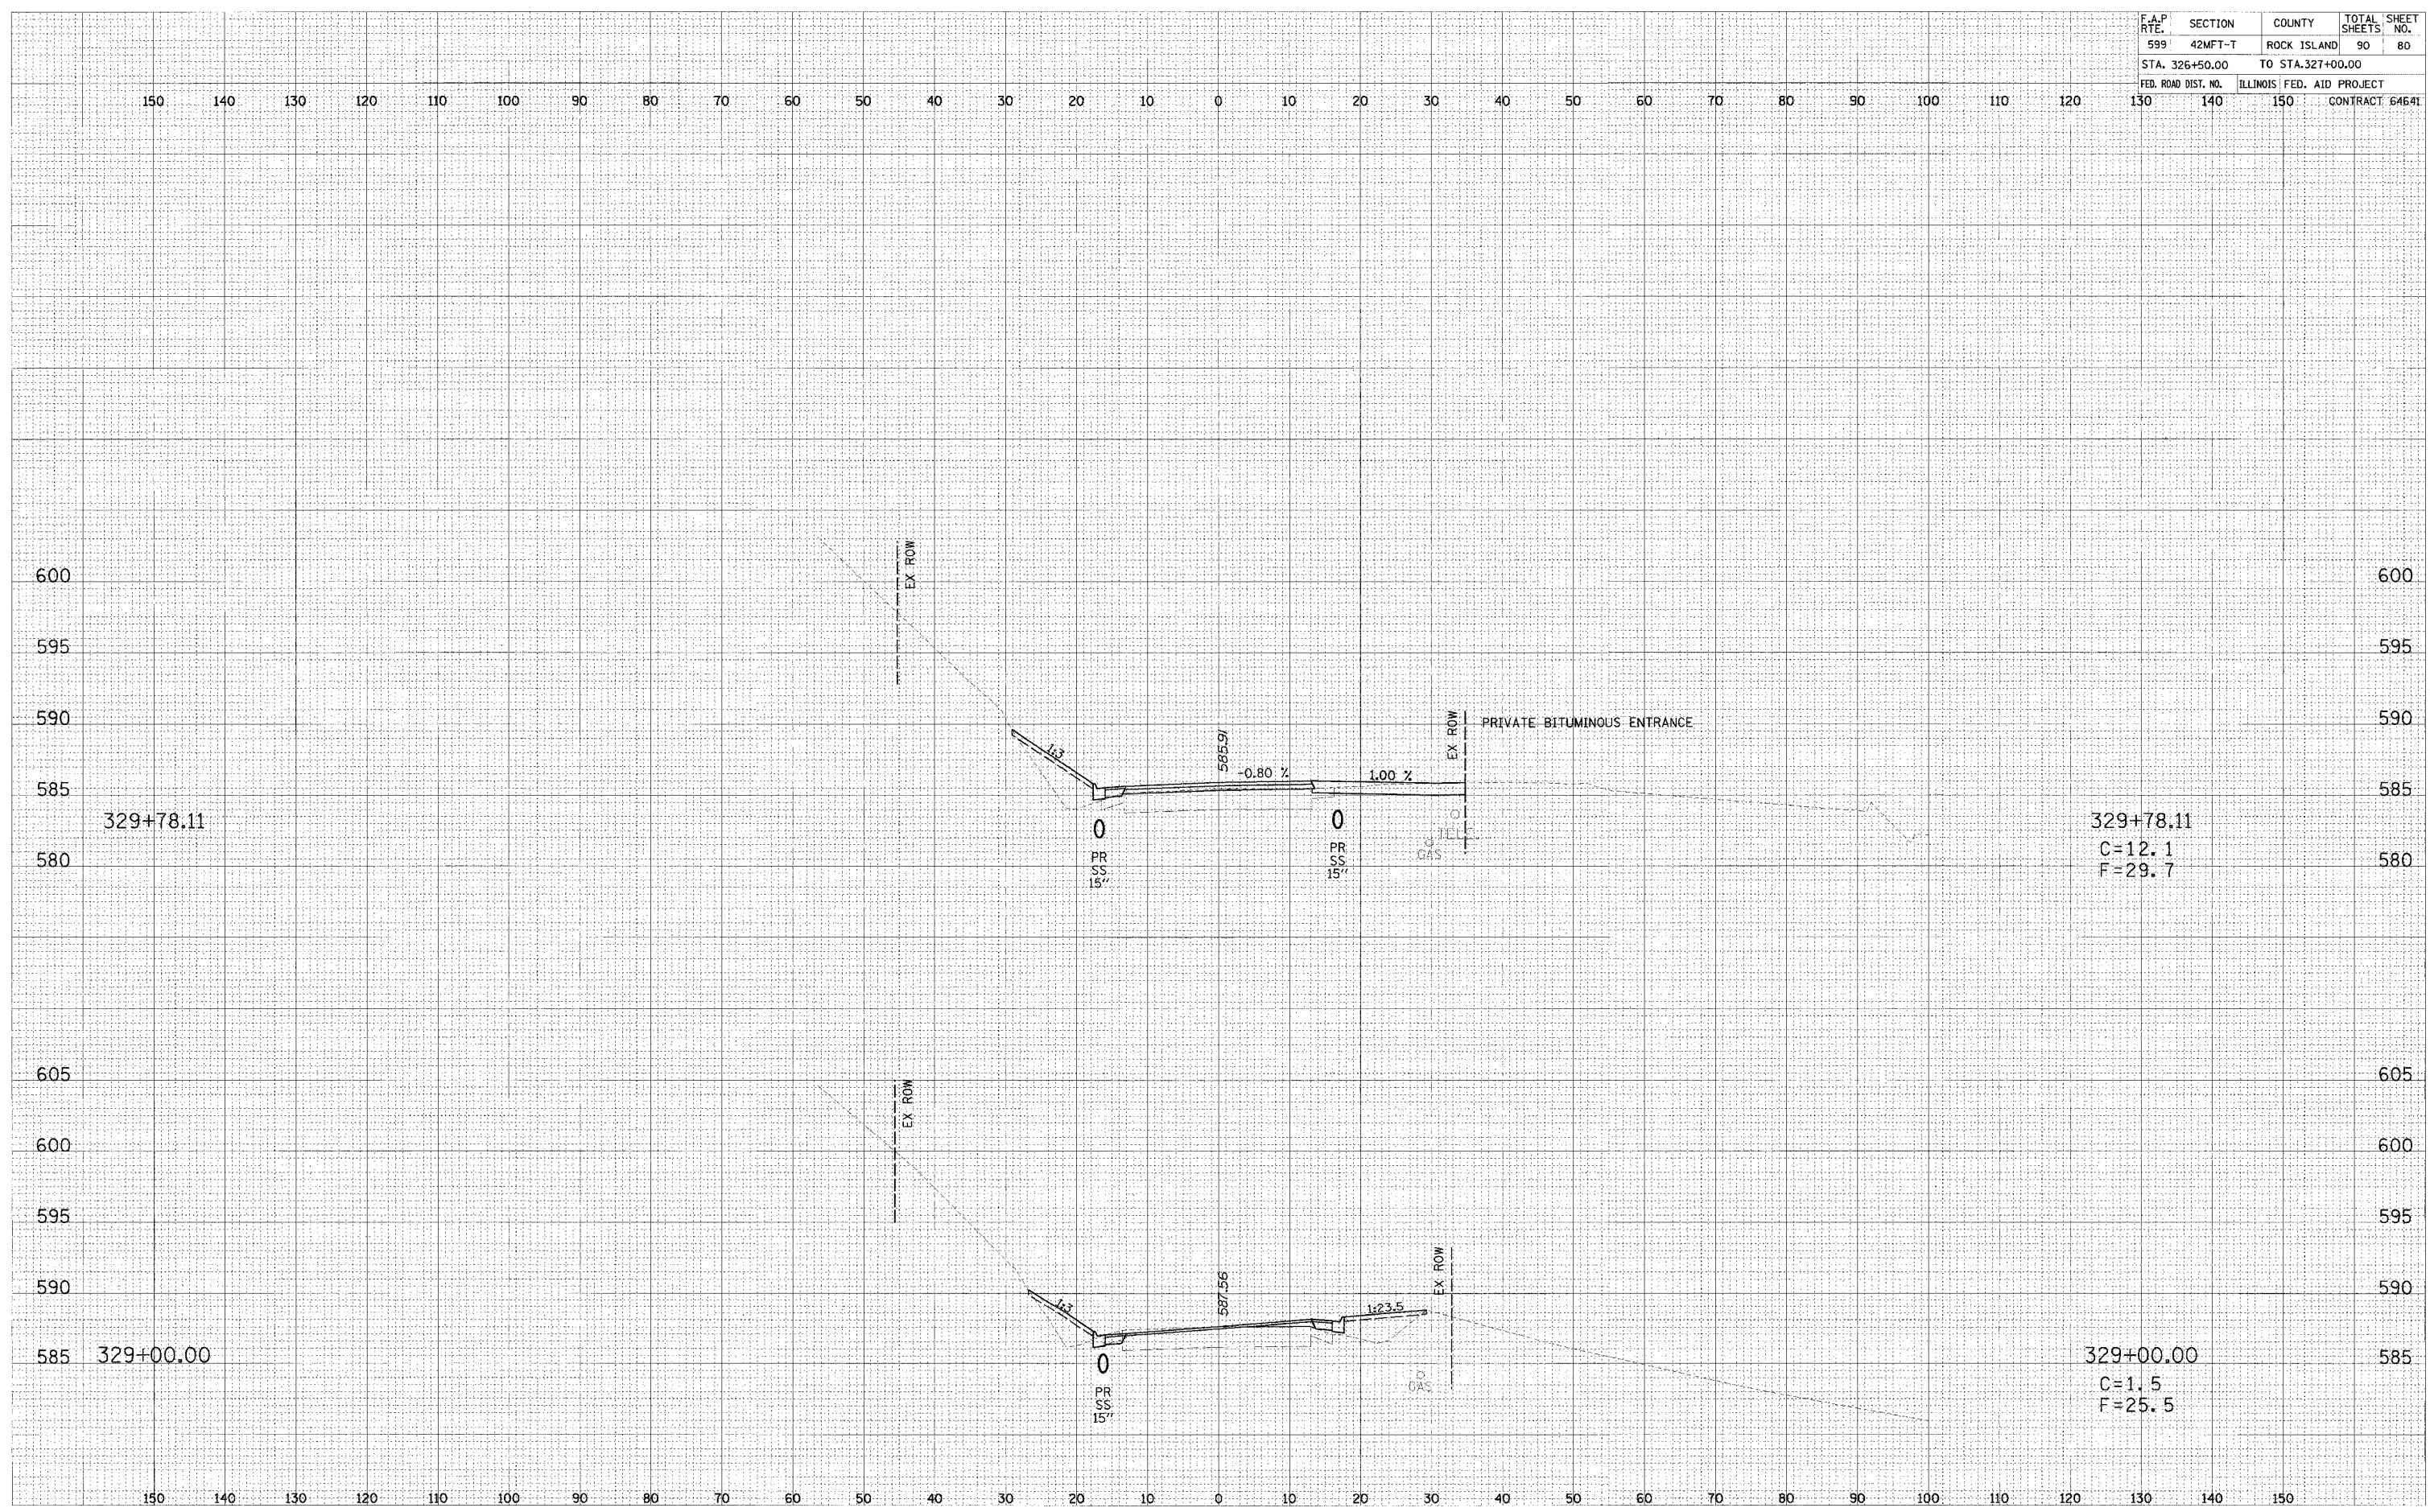

PLOT DATE: 8/31/2005 2:16:52 PM dl6900b.xml.dgn

IL RTE 92 STA 329+00.00 TO STA 329+78.11