


F.A.P. RTE.	SECTION	COUNTY	TOTAL SHEETS	SHEET NO.
599	42MFT-T	ROCK ISLAND	90	84
STA. 332+69.43		TO STA. 333+00.00		
FED. ROAD DIST. NO.	ILLINOIS	FED. AID PROJECT		
		CONTRACT 64641		

DATE	
BY	
SUPERVISOR	
PLOTTED	
NOTE BOOK	
AREAS CHECKED	
NO.	

DATE	
BY	
SUPERVISOR	
PLOTTED	
NOTE BOOK	
AREAS CHECKED	
NO.	

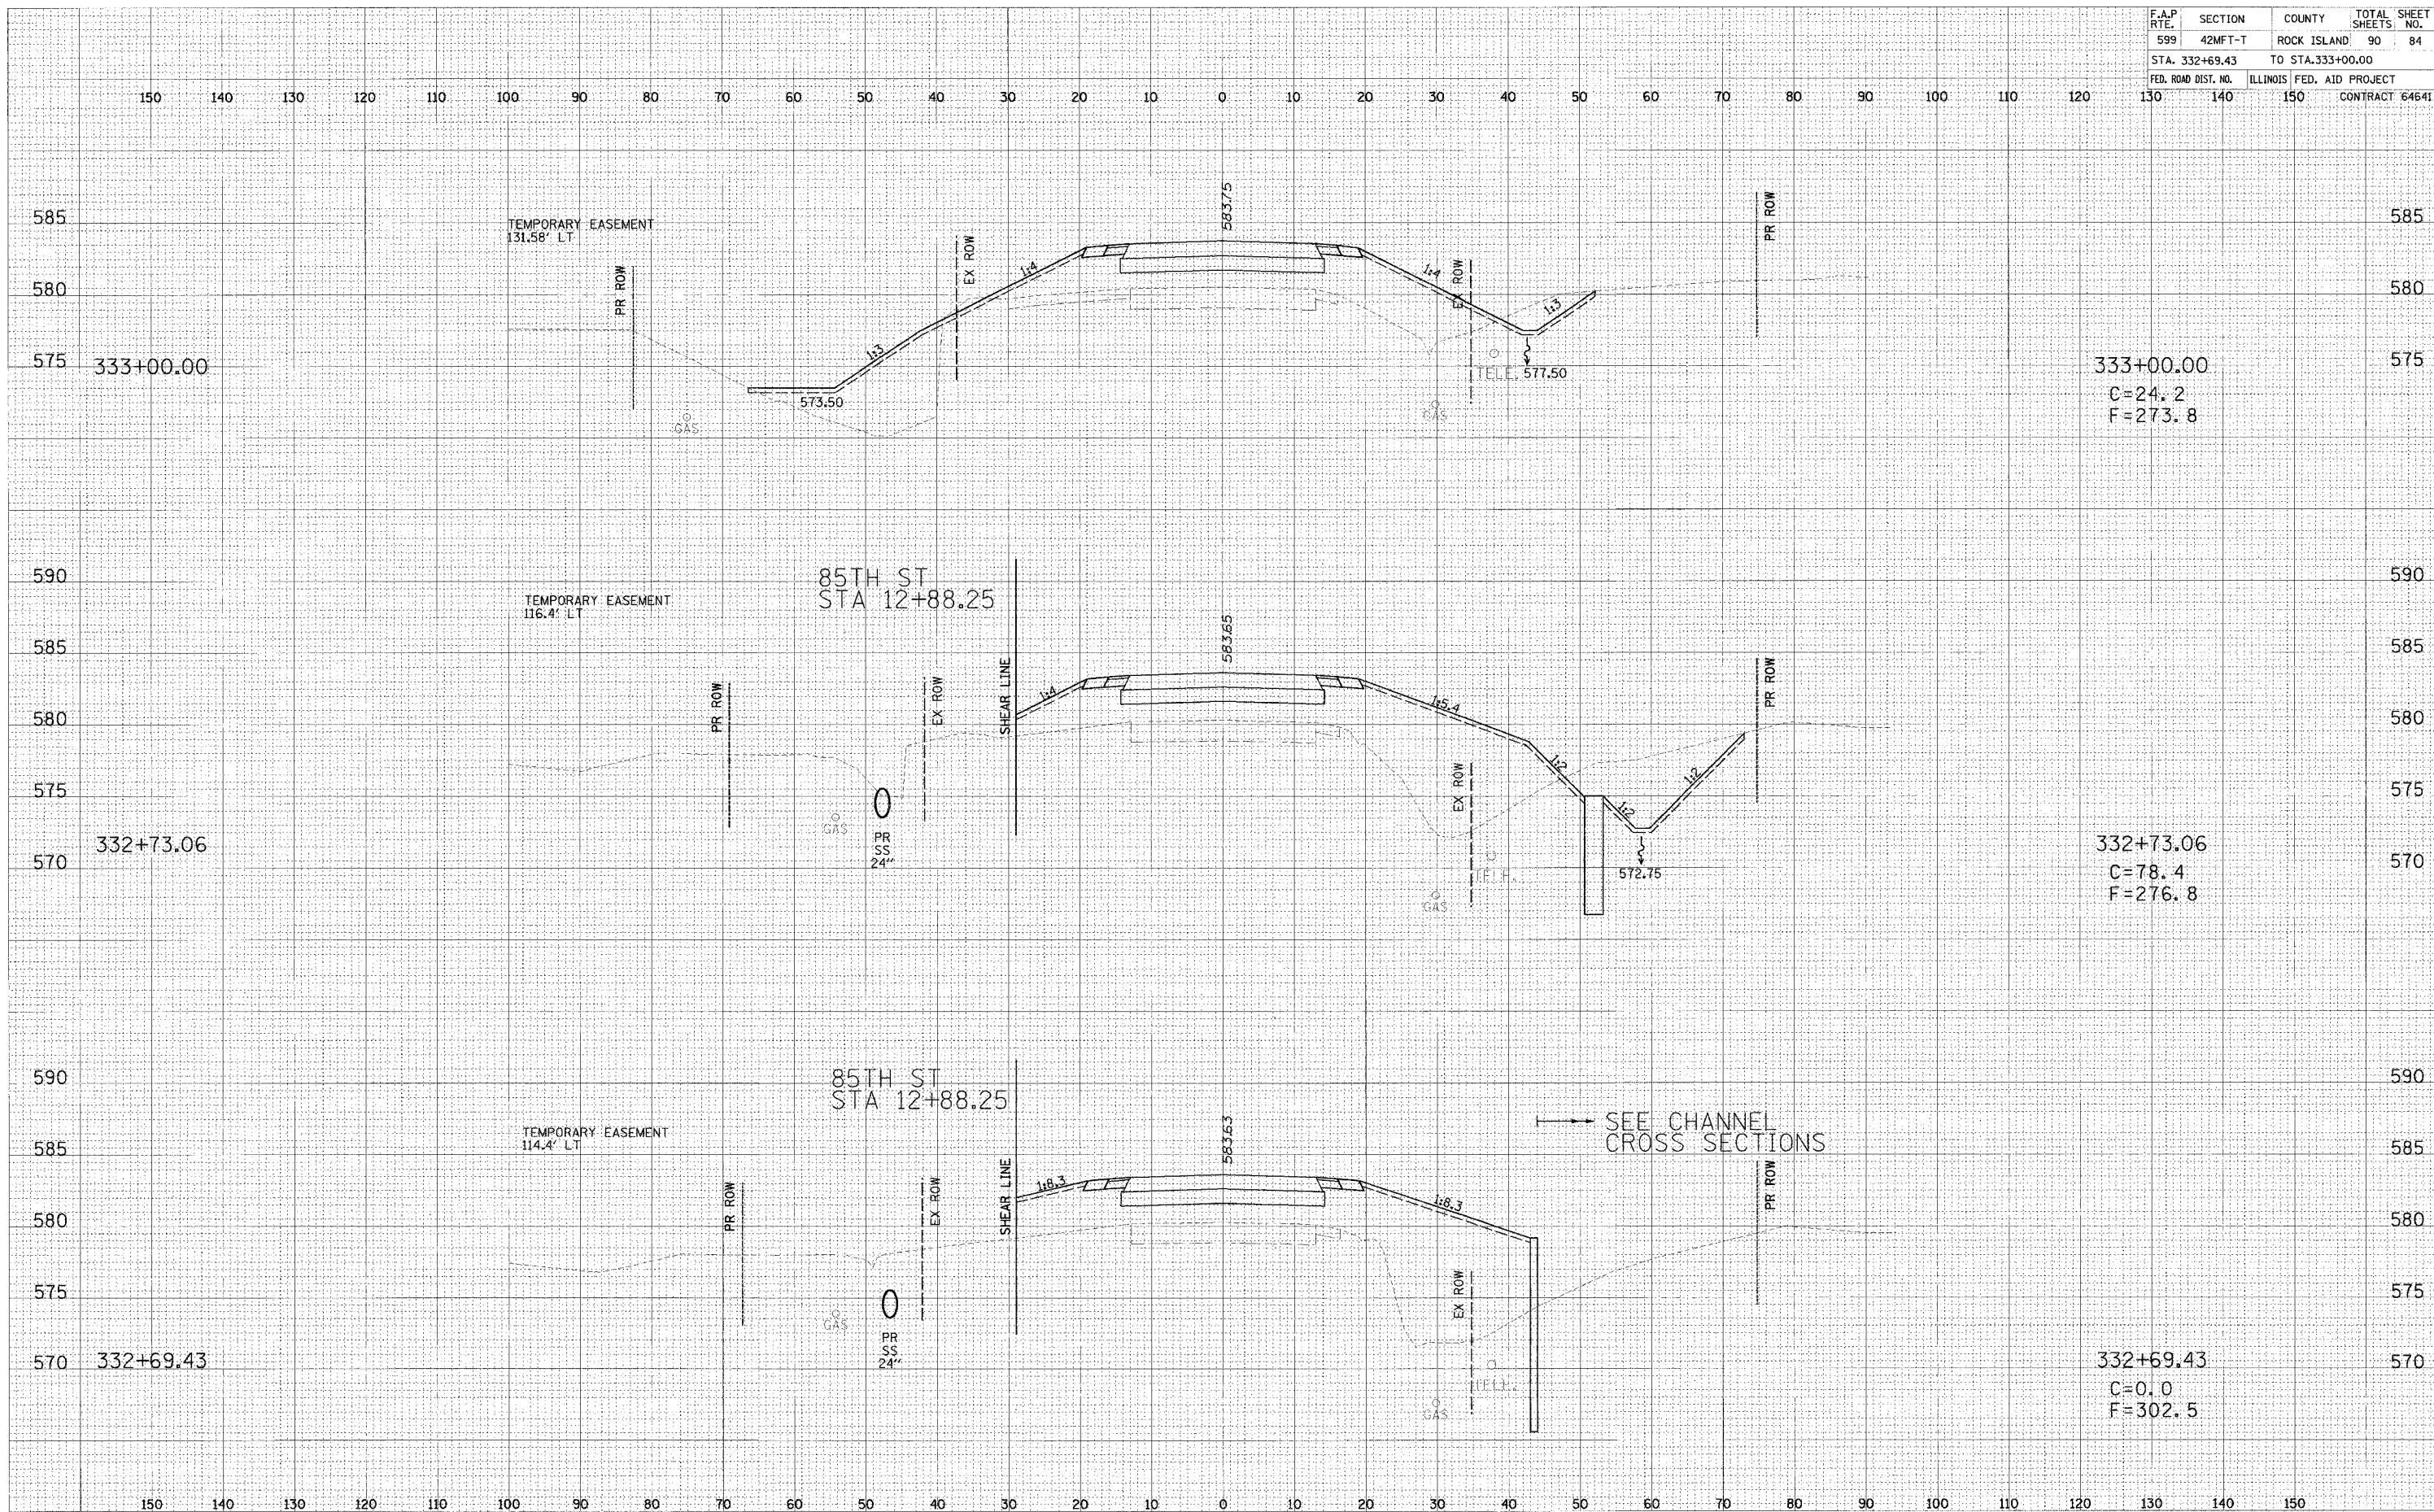

SEE CHANNEL CROSS SECTIONS