



F.A.P. RTE.	SECTION	COUNTY	TOTAL SHEETS	SHEET NO.
599	42MFT-T	ROCK ISLAND	90	89
STA. 50+30.00		TO STA. 50+70.16		
FED. ROAD DIST. NO.		ILLINOIS FED. AID PROJECT		
CONTRACT 64641				


DATE \_\_\_\_\_ BY \_\_\_\_\_  
 SURVEYED \_\_\_\_\_ PLOTTED \_\_\_\_\_  
 NOTE BOOK \_\_\_\_\_ AREAS CHECKED \_\_\_\_\_

DATE \_\_\_\_\_ BY \_\_\_\_\_  
 SURVEYED \_\_\_\_\_ PLOTTED \_\_\_\_\_  
 NOTE BOOK \_\_\_\_\_ AREAS CHECKED \_\_\_\_\_

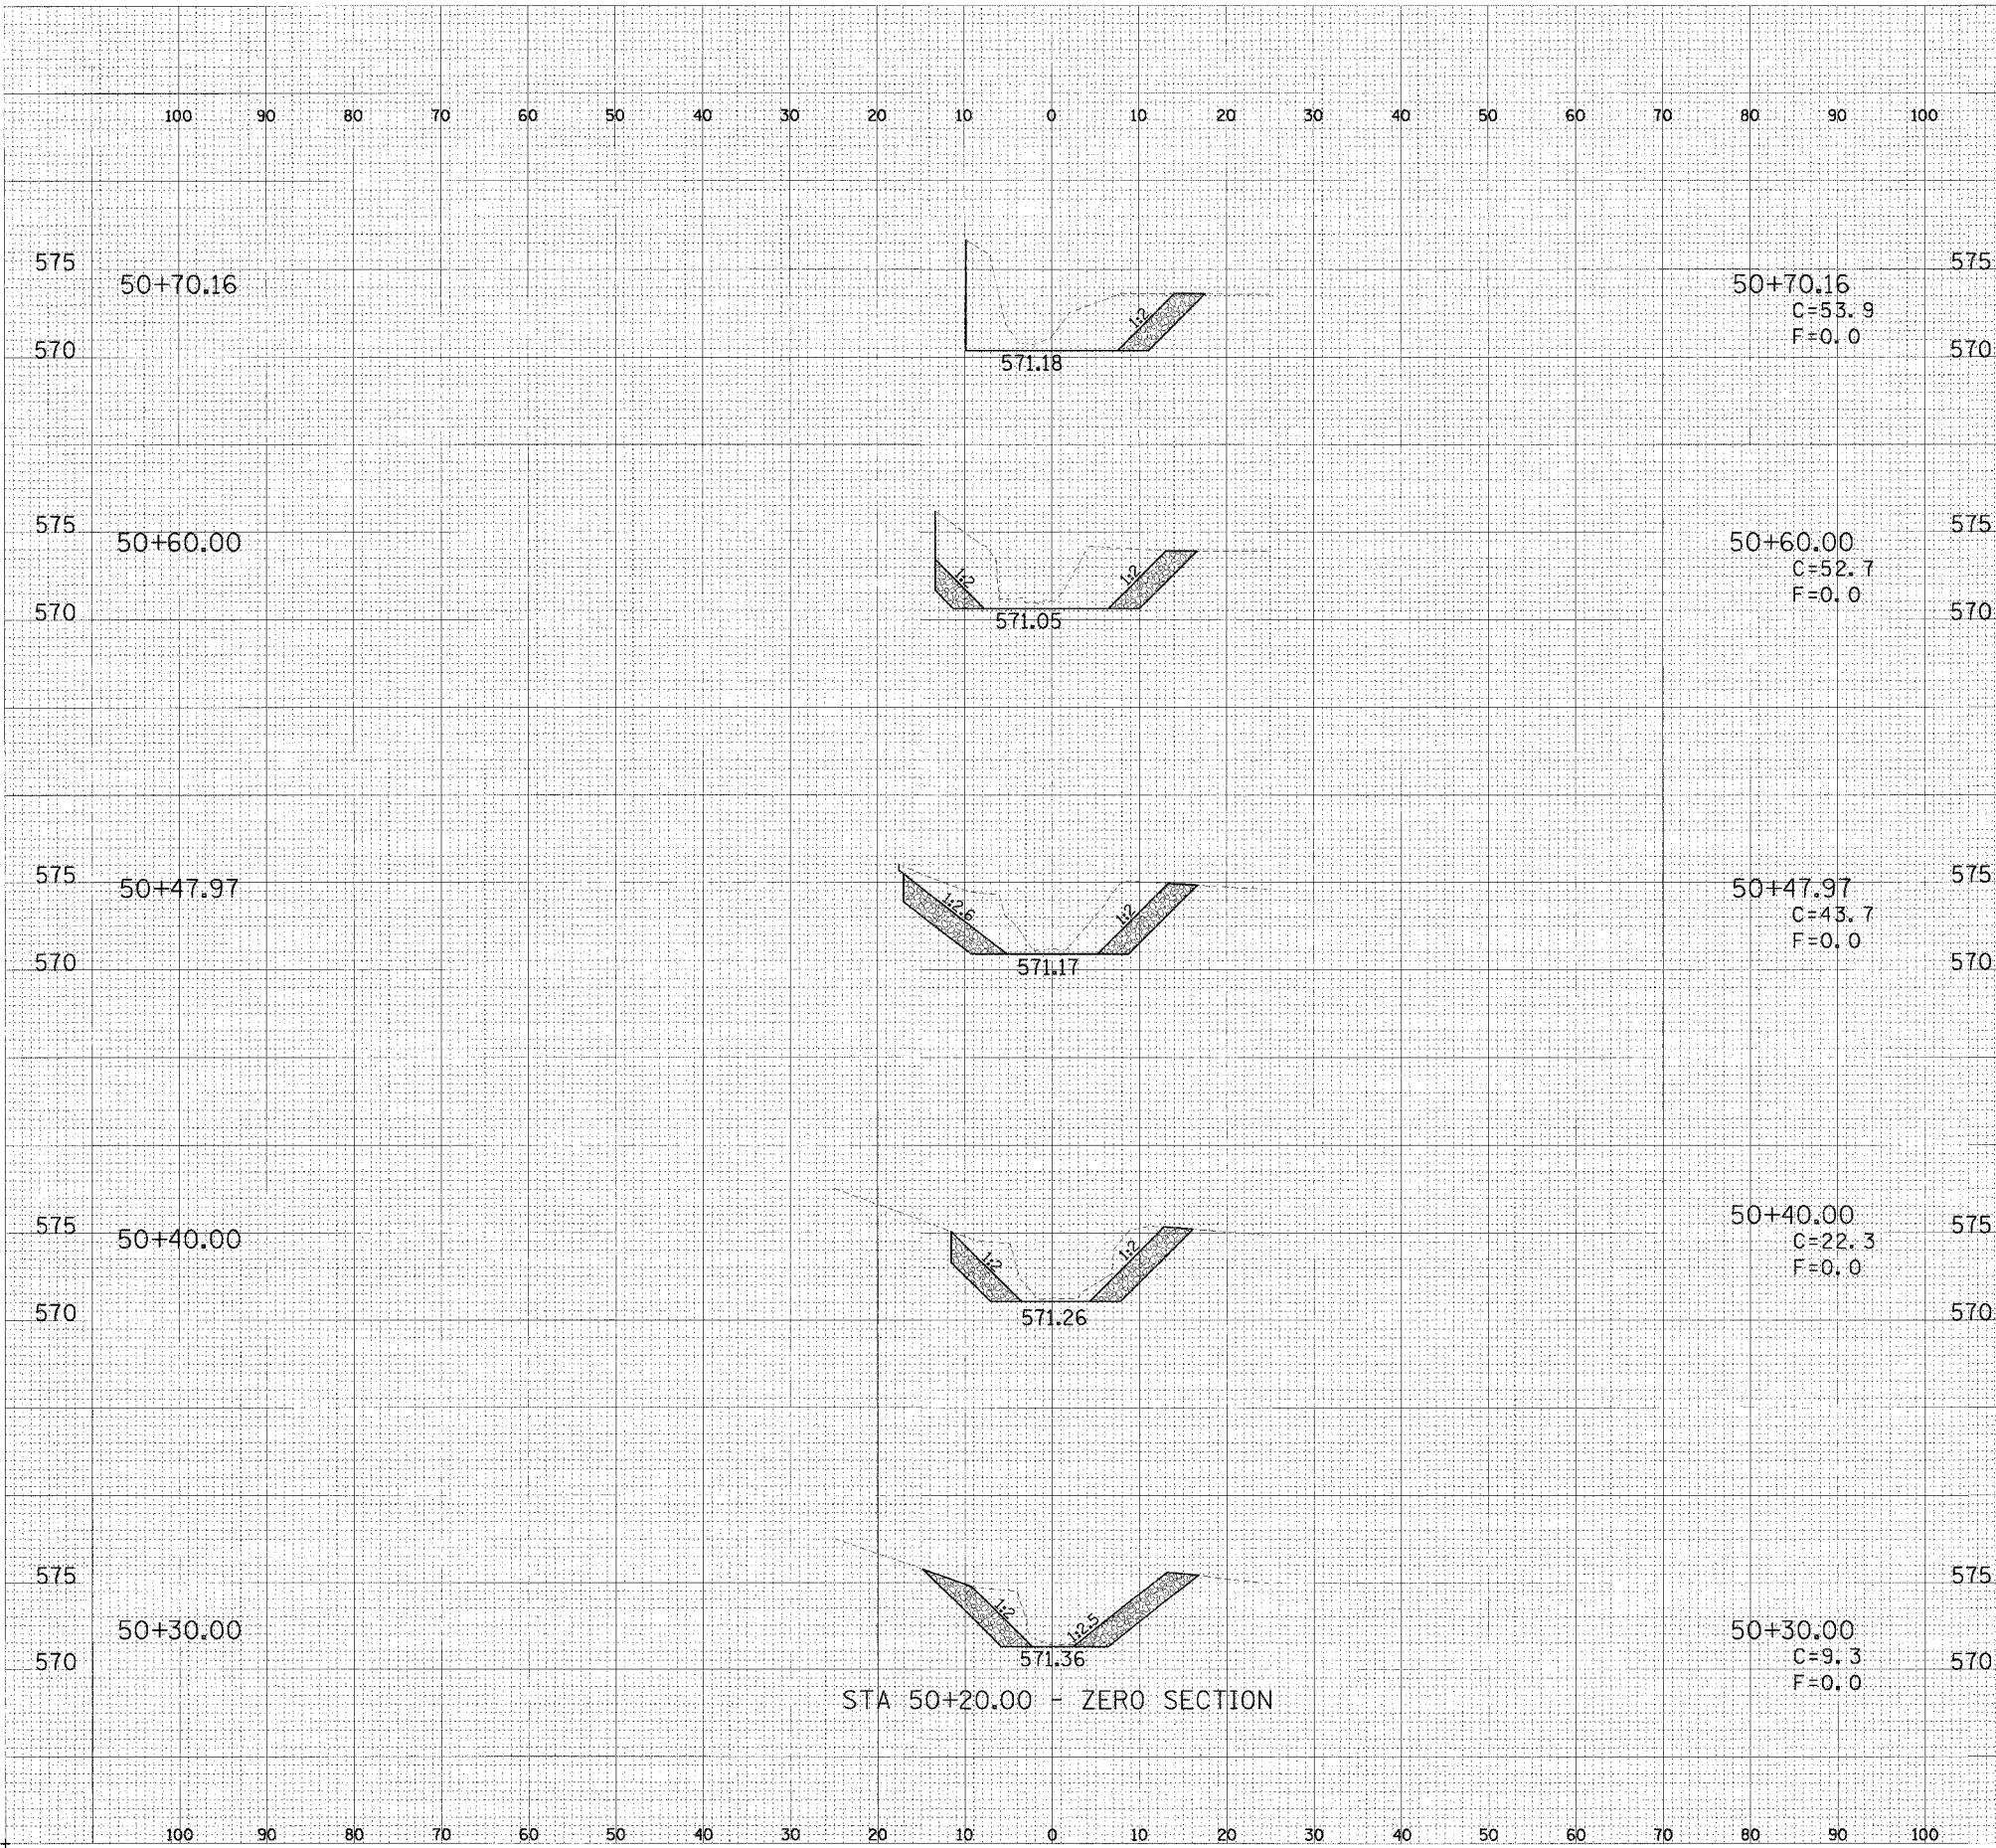

STA 50+20.00 - ZERO SECTION

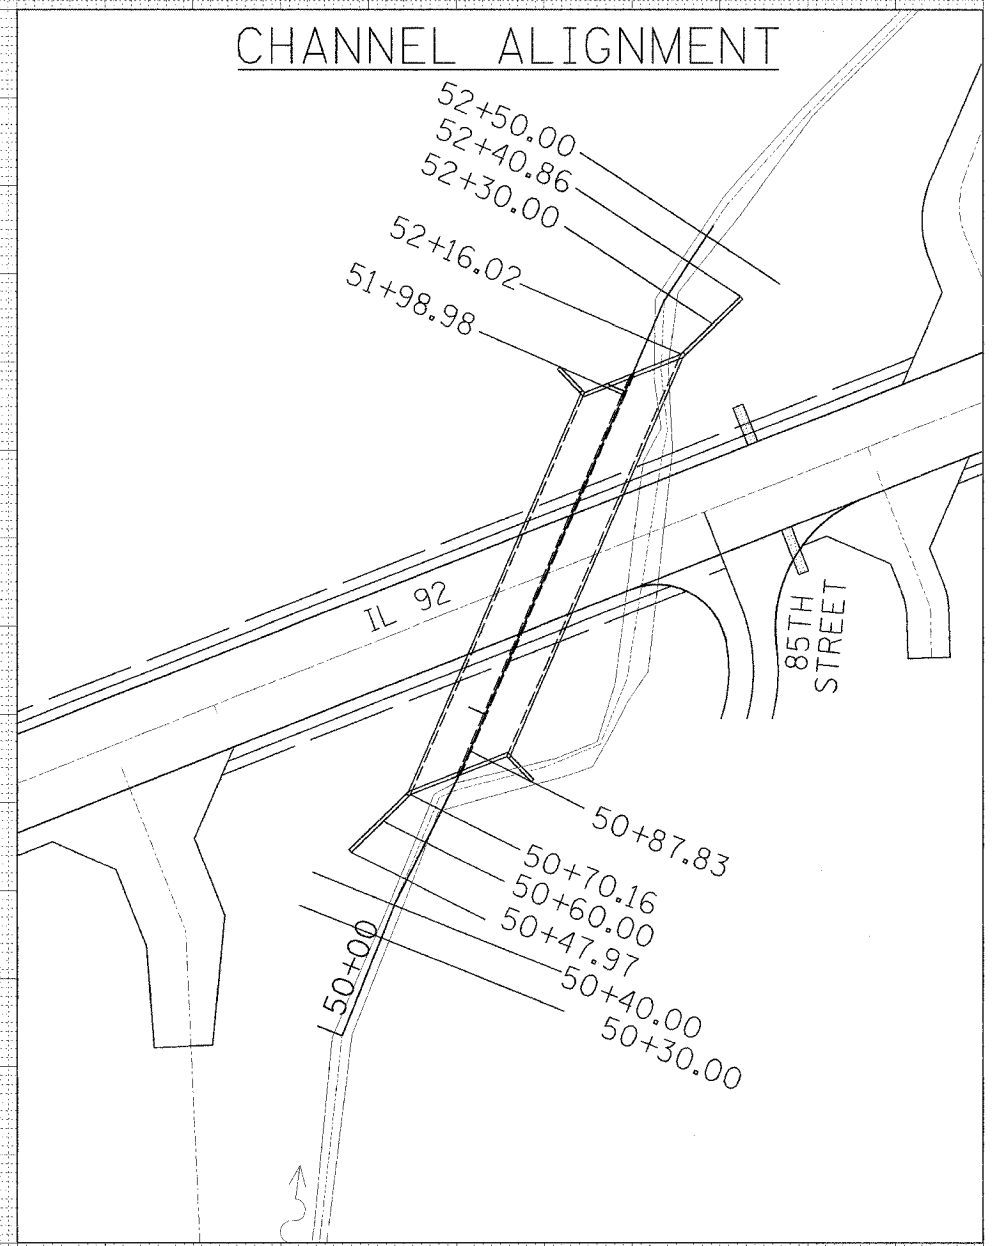

 PROPOSED STONE RIPRAP CLASS A5  
 NOTE: CUT QUANTITIES SHOWN ARE FOR CHANNEL EXCAVATION ONLY.  
 ADDITIONAL EXCAVATION FOR RIPRAP IS INCLUDED IN CONTRACT  
 UNIT PRICE FOR RIPRAP PER ARTICLE 281.07.