



F.A.P. RTE.	SECTION	COUNTY	TOTAL SHEETS	SHEET NO.
599	42MFT-T	ROCK ISLAND	90	90
STA. 50+87.83		TO STA. 52+40.86		
FED. ROAD DIST. NO.		ILLINOIS FED. AID PROJECT		
CONTRACT 64641				

DATE: _____
 BY: _____
 ORIGINAL SURVEY PLOTTED _____
 NOTE BOOK _____
 AREAS CHECKED _____

DATE: _____
 BY: _____
 ORIGINAL SURVEY PLOTTED _____
 NOTE BOOK _____
 AREAS CHECKED _____

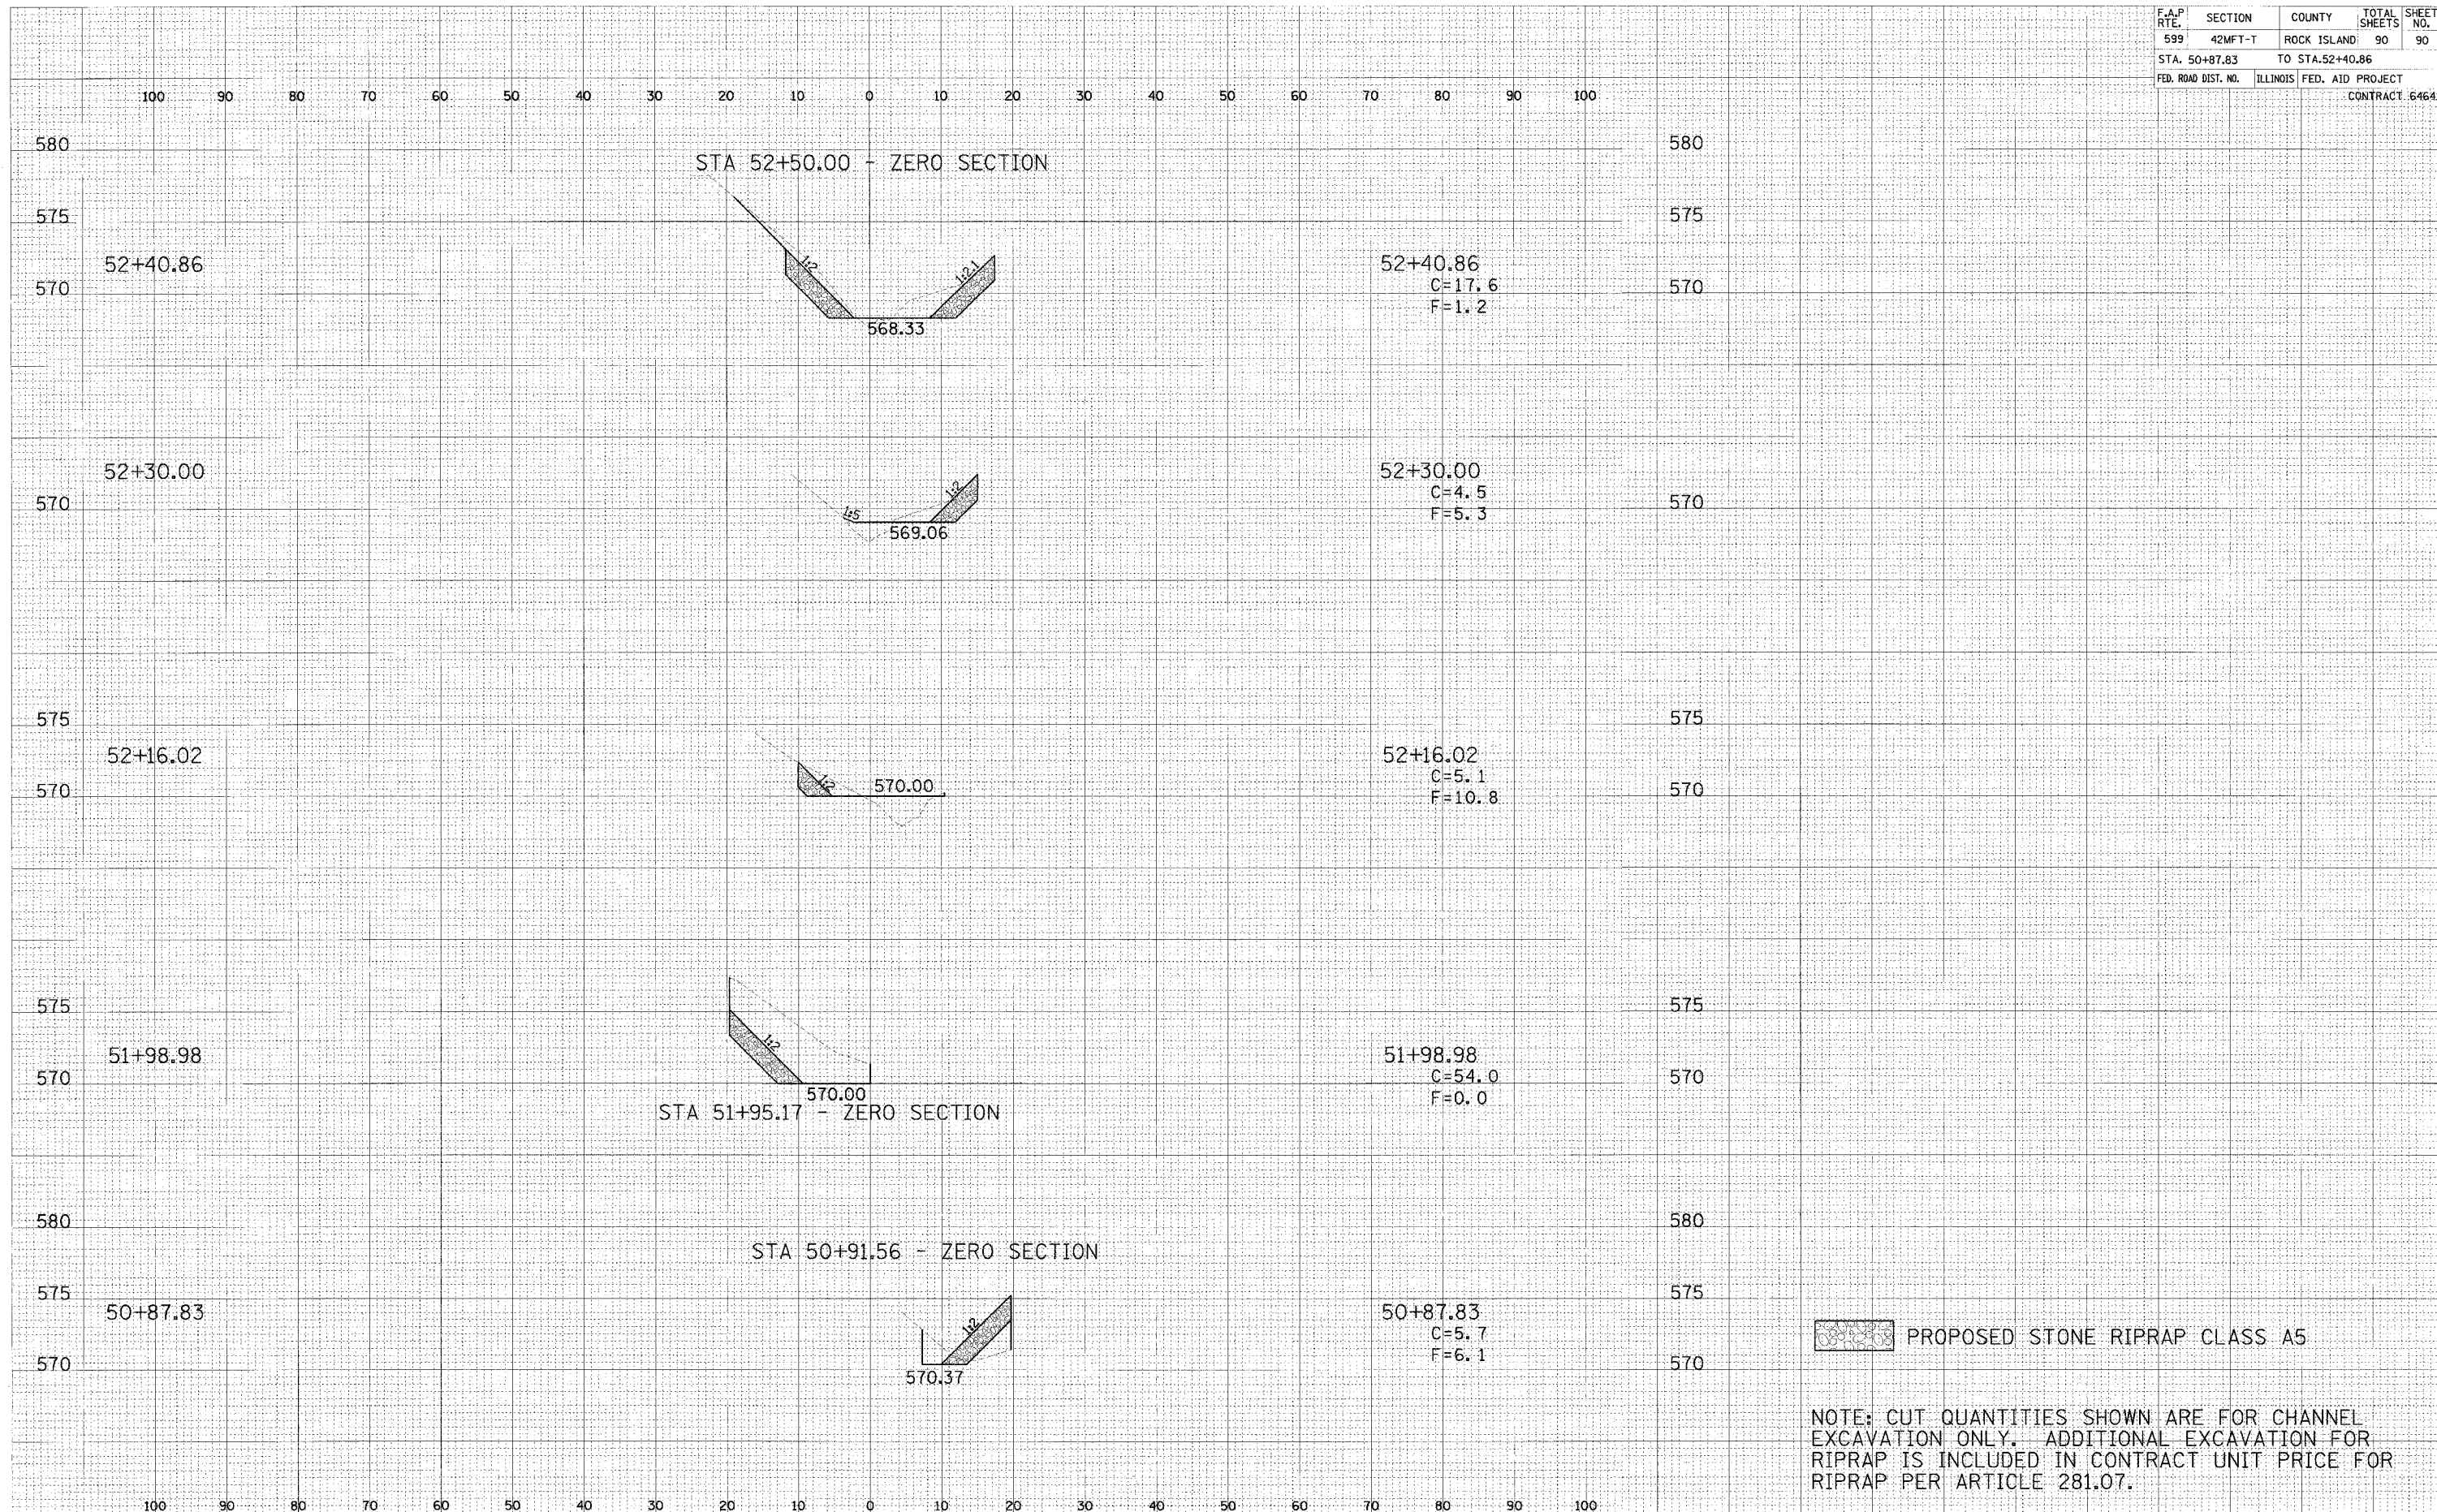

 PROPOSED STONE RIPRAP CLASS A5

NOTE: CUT QUANTITIES SHOWN ARE FOR CHANNEL EXCAVATION ONLY. ADDITIONAL EXCAVATION FOR RIPRAP IS INCLUDED IN CONTRACT UNIT PRICE FOR RIPRAP PER ARTICLE 281.07.