



F.A.P. RTE.	SECTION	COUNTY	TOTAL SHEETS	SHEET NO.
517	L-M-3	BOONE	68	6
STA.		TO STA.		
FED. ROAD DIST. NO.		ILLINOIS FED. AID PROJECT		


US BUS RTE 20  
STA. 296+25 - STA. 307+65

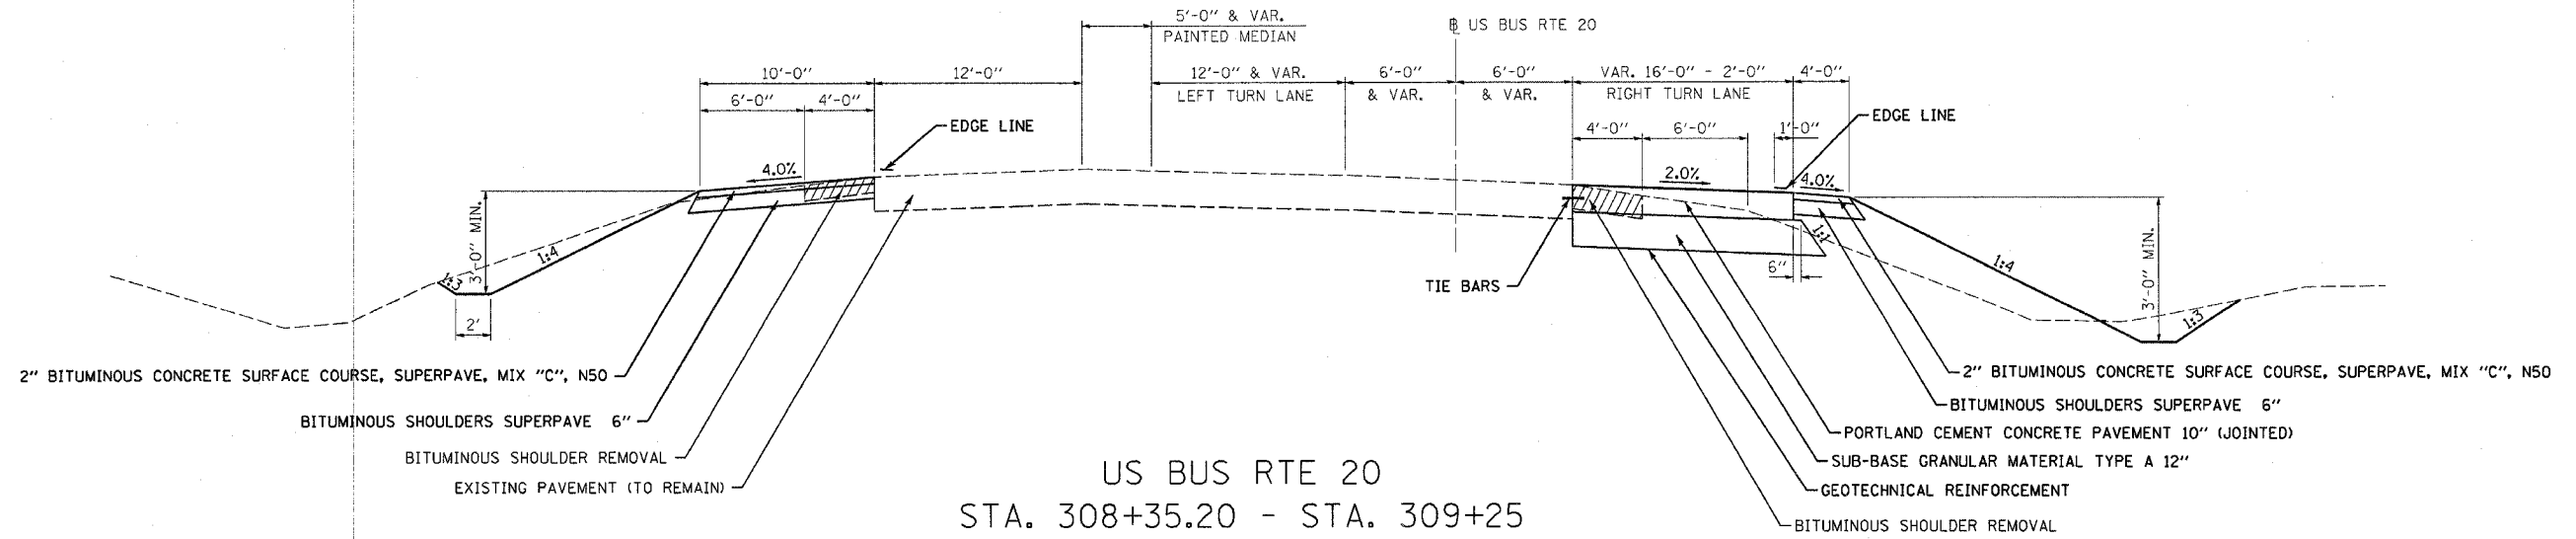


US BUS RTE 20  
STA. 308+35.20 - STA. 309+25

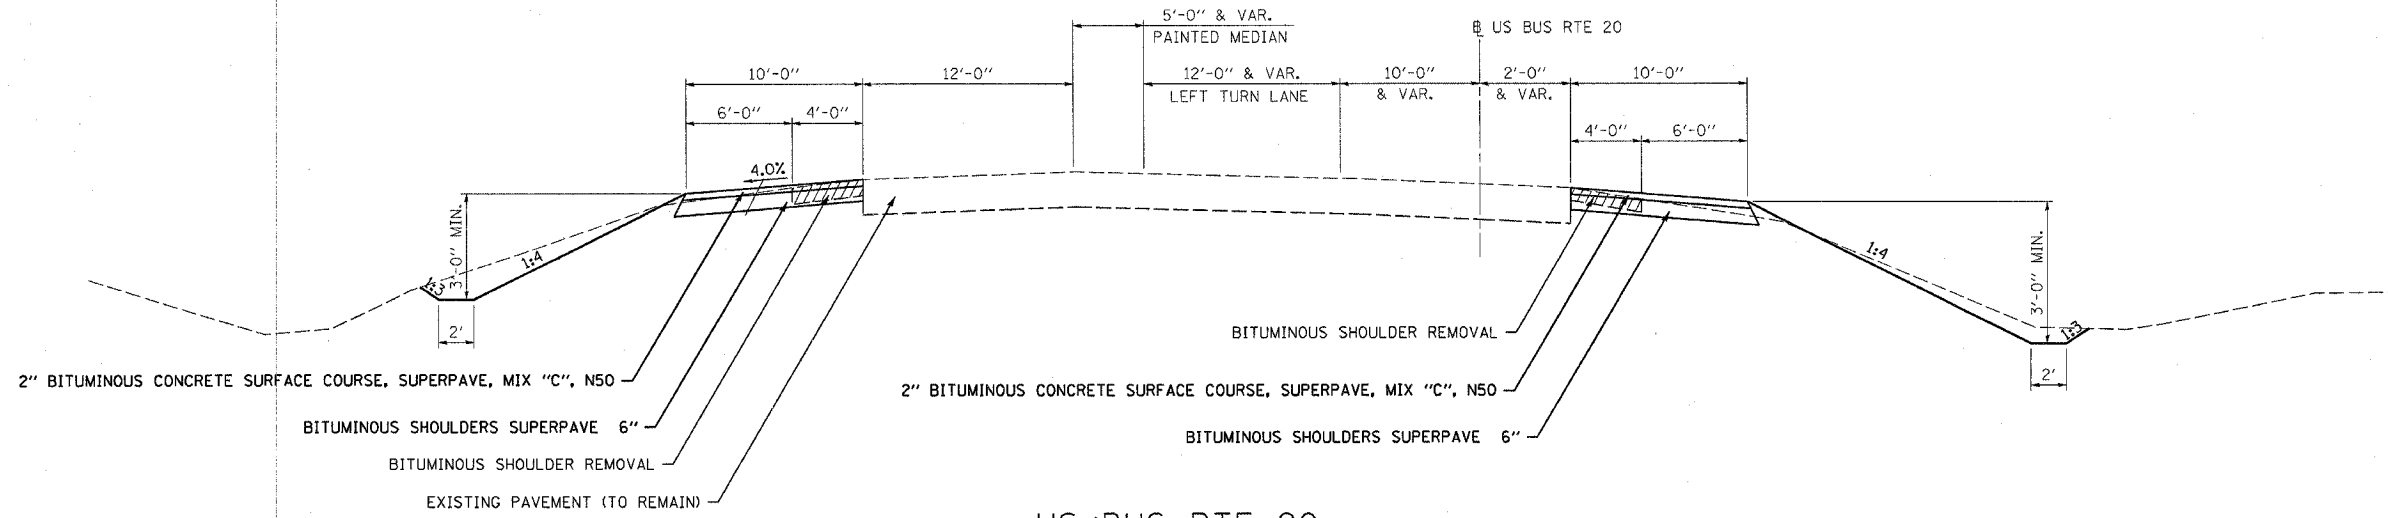

US BUS RTE 20  
STA. 310+37 - STA 317+75

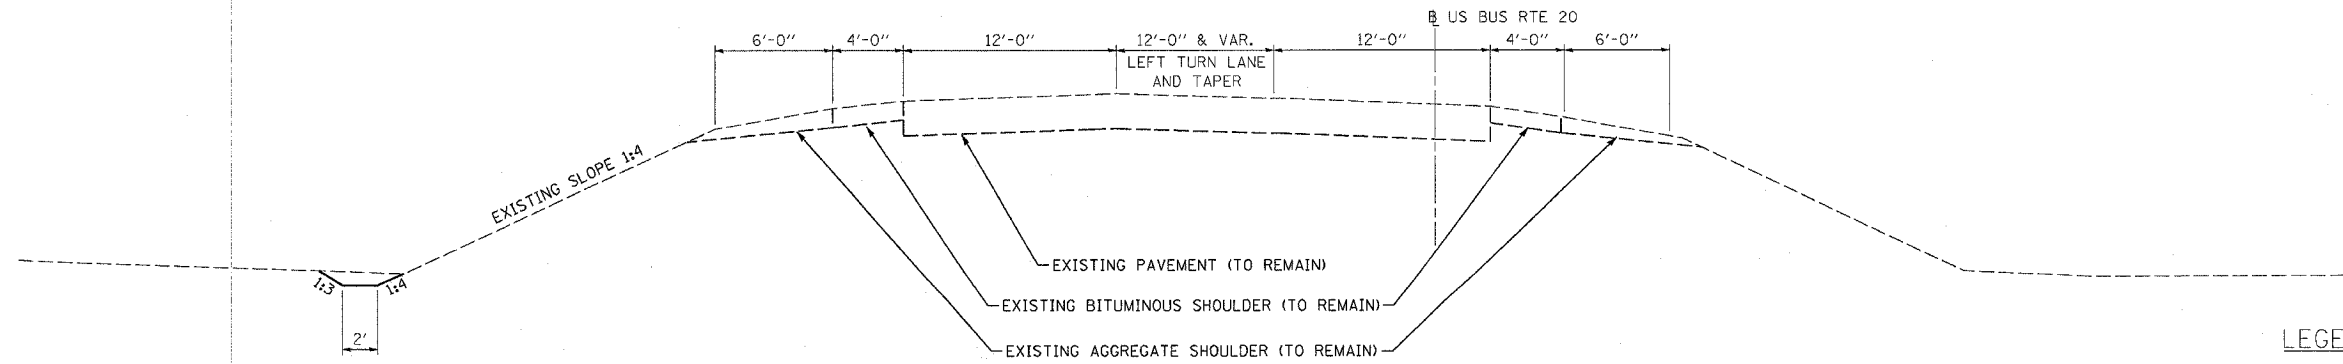

LEGEND

 BITUMINOUS SHOULDER REMOVAL

NOTE: SURFACE AND BINDER COURSES = 112 lb/ln/sq yd

PLOT DATE = Fri, Oct 21, 16:07:37 2005  
 FILE NAME = F:\MILLER STUTZ\Projects\Work Order - 5105 20 BR & Bonus Area\92-018-023\Final From Consultant\204683.dgn  
 PLOT SCALE = 1/8" = 1'-0"  
 REFERENCE = #REF#