



BUSINESS ROUTE 20


F.A.P. RTE.	SECTION	COUNTY	TOTAL SHEETS	SHEET NO.
517	L-M-3	BOONE	63	23

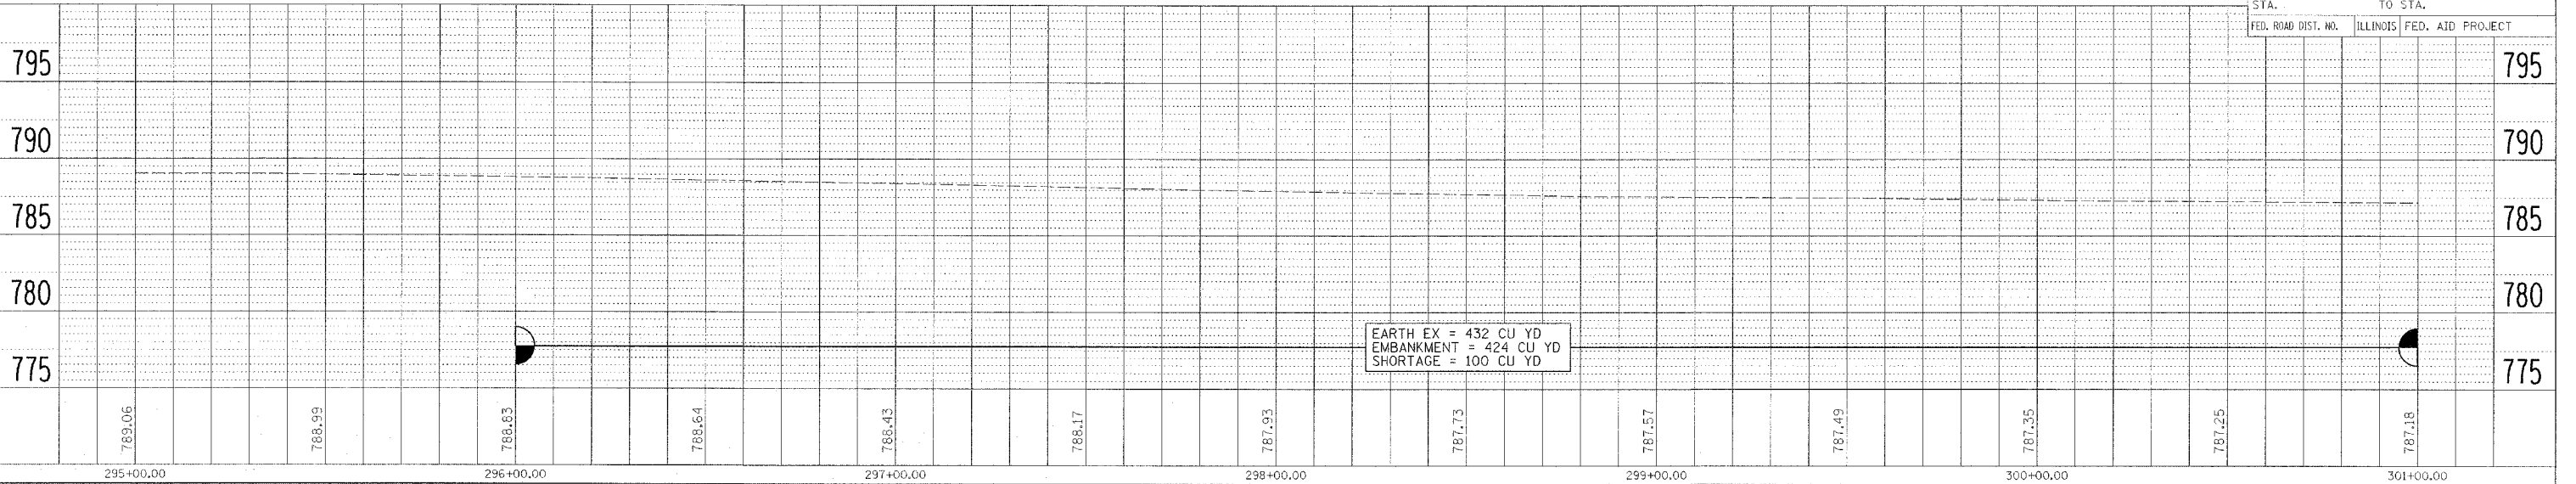

BUSINESS ROUTE 20

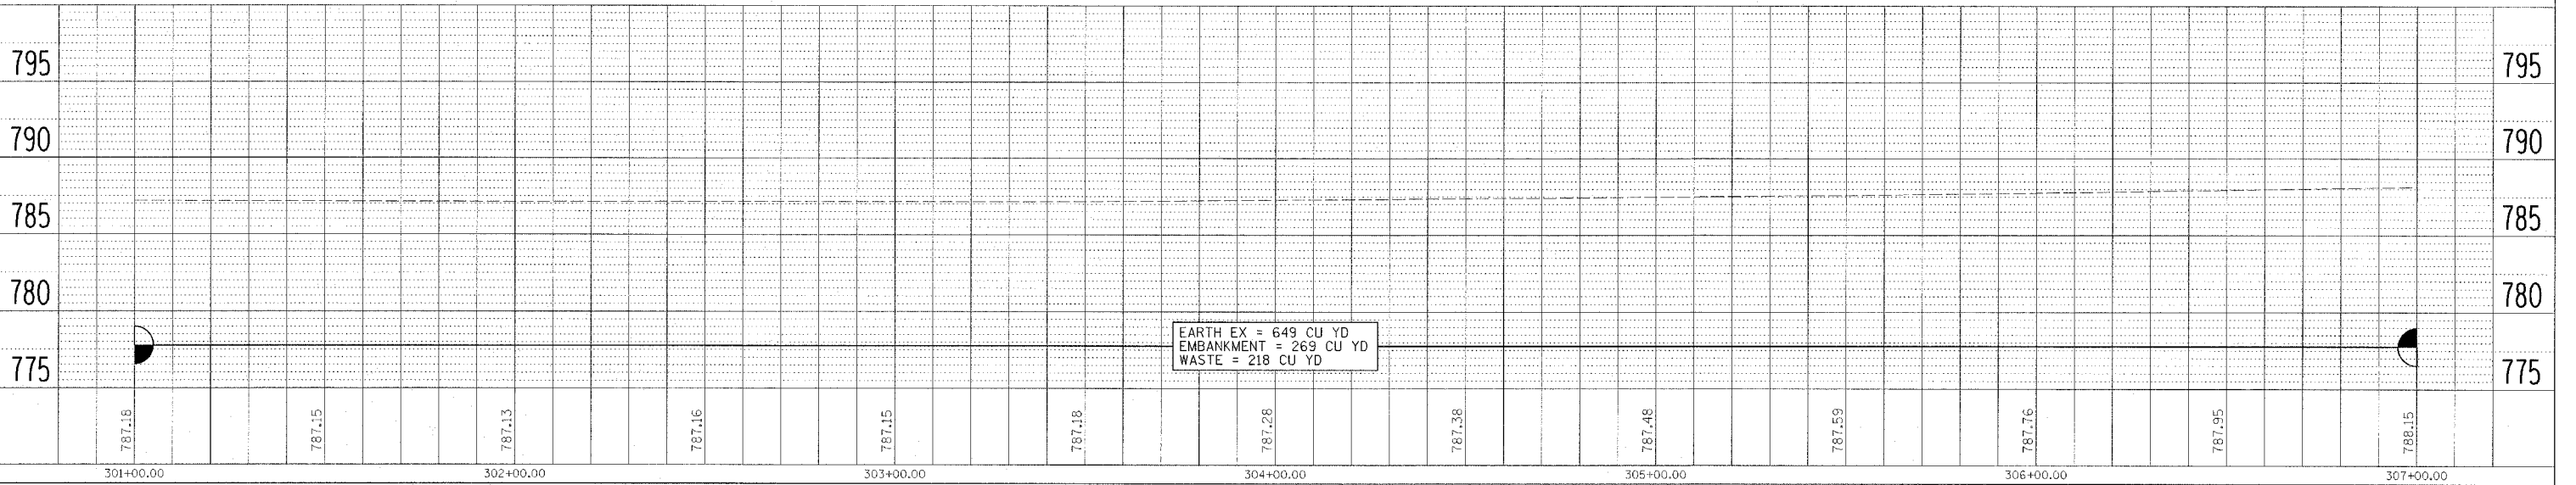

BUSINESS ROUTE 20

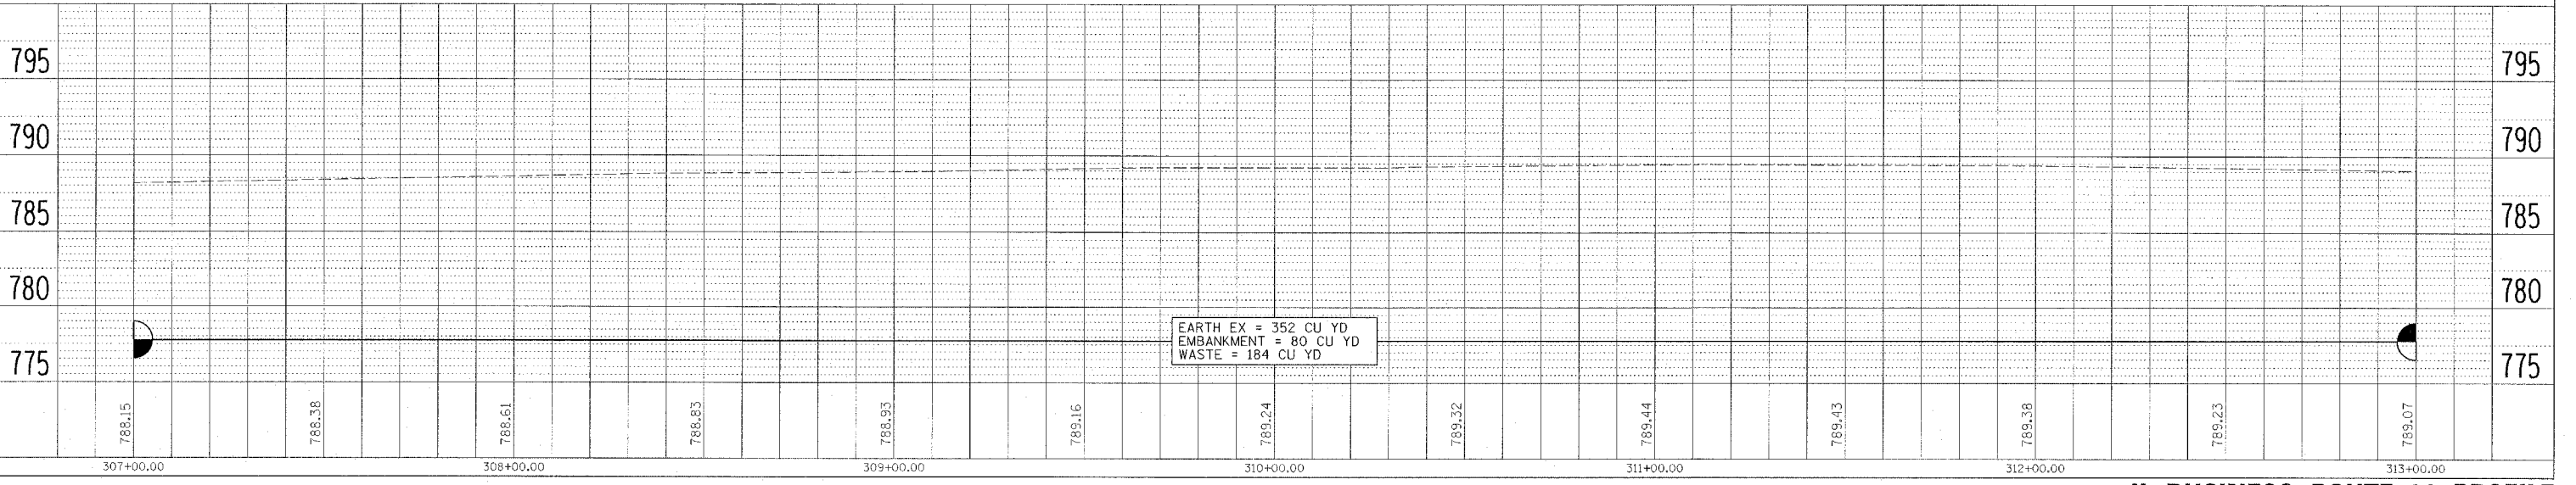

PLAN
 SURVEYED BY
 PLOTTED BY
 ATTORNEY CHECKED BY
 F.A.D. FILE NAME
 NO.

PROFILE
 SURVEYED BY
 PLOTTED BY
 NOTE BOOK NO.
 STRUCTURE NOTATION CR'D

PLOT DATE = 08/05/05
 FILE NAME = 081115
 PLOT SCALE = 1"=40'
 REFERENCE = 081115