

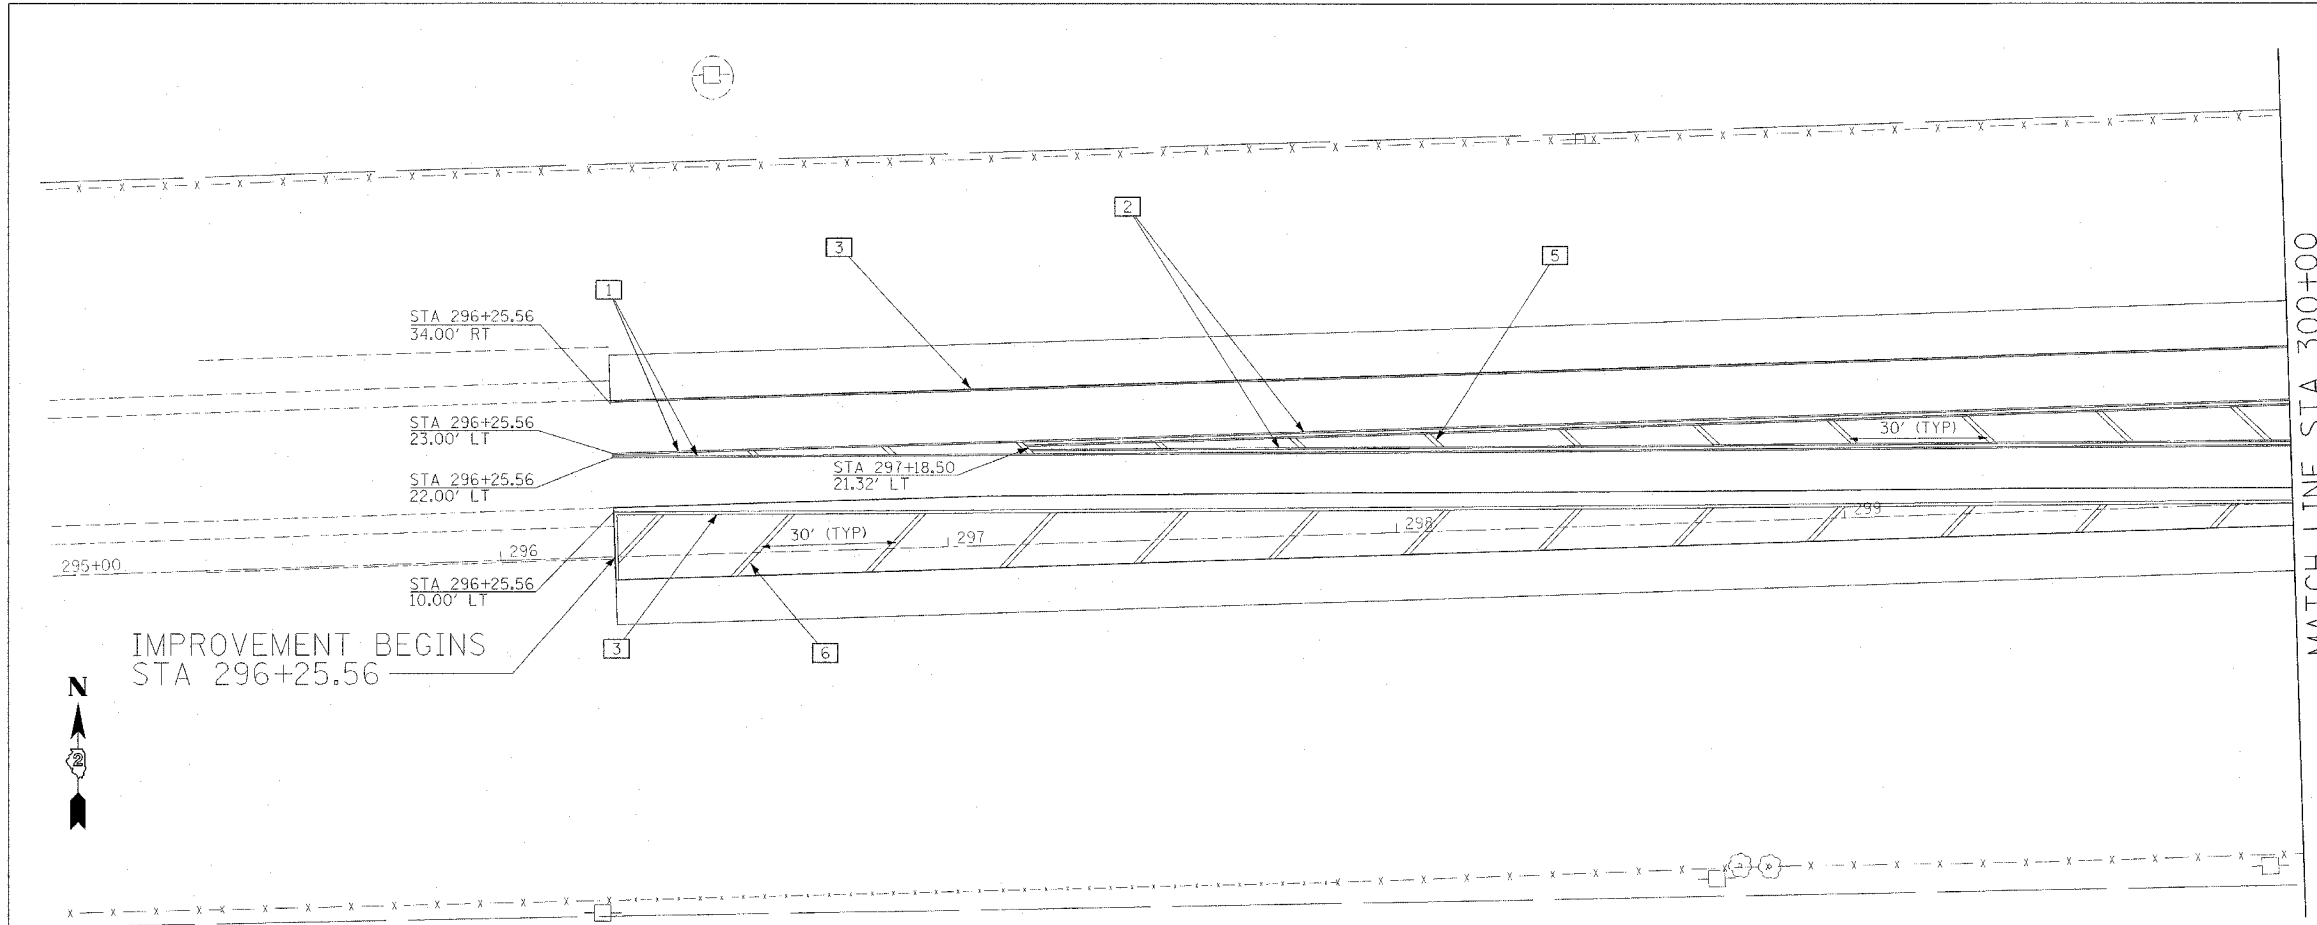


F.A.P. RTE.	SECTION	COUNTY	TOTAL SHEETS	SHEET NO.
517	L-M-3	BOONE	68	26
STA. 296+25.56		TO STA. 306+00.00		
FED. ROAD DIST. NO.		ILLINOIS	FED. AID PROJECT	

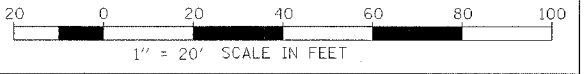

PAVEMENT MARKING LEGEND

5	WHITE POLYUREA TYPE I PAVEMENT MARKING SYMBOL
1	YELLOW POLYUREA TYPE I PAVEMENT MARKING LINE 4"
2	DOUBLE YELLOW POLYUREA TYPE I PAVEMENT MARKING LINE 4"
3	WHITE POLYUREA TYPE I PAVEMENT MARKING LINE 4"
4	WHITE POLYUREA TYPE I PAVEMENT MARKING LINE 8"
5	YELLOW POLYUREA TYPE I PAVEMENT MARKING LINE 12"
6	WHITE POLYUREA TYPE I PAVEMENT MARKING LINE 12"
7	WHITE POLYUREA TYPE I PAVEMENT MARKING LINE 24"

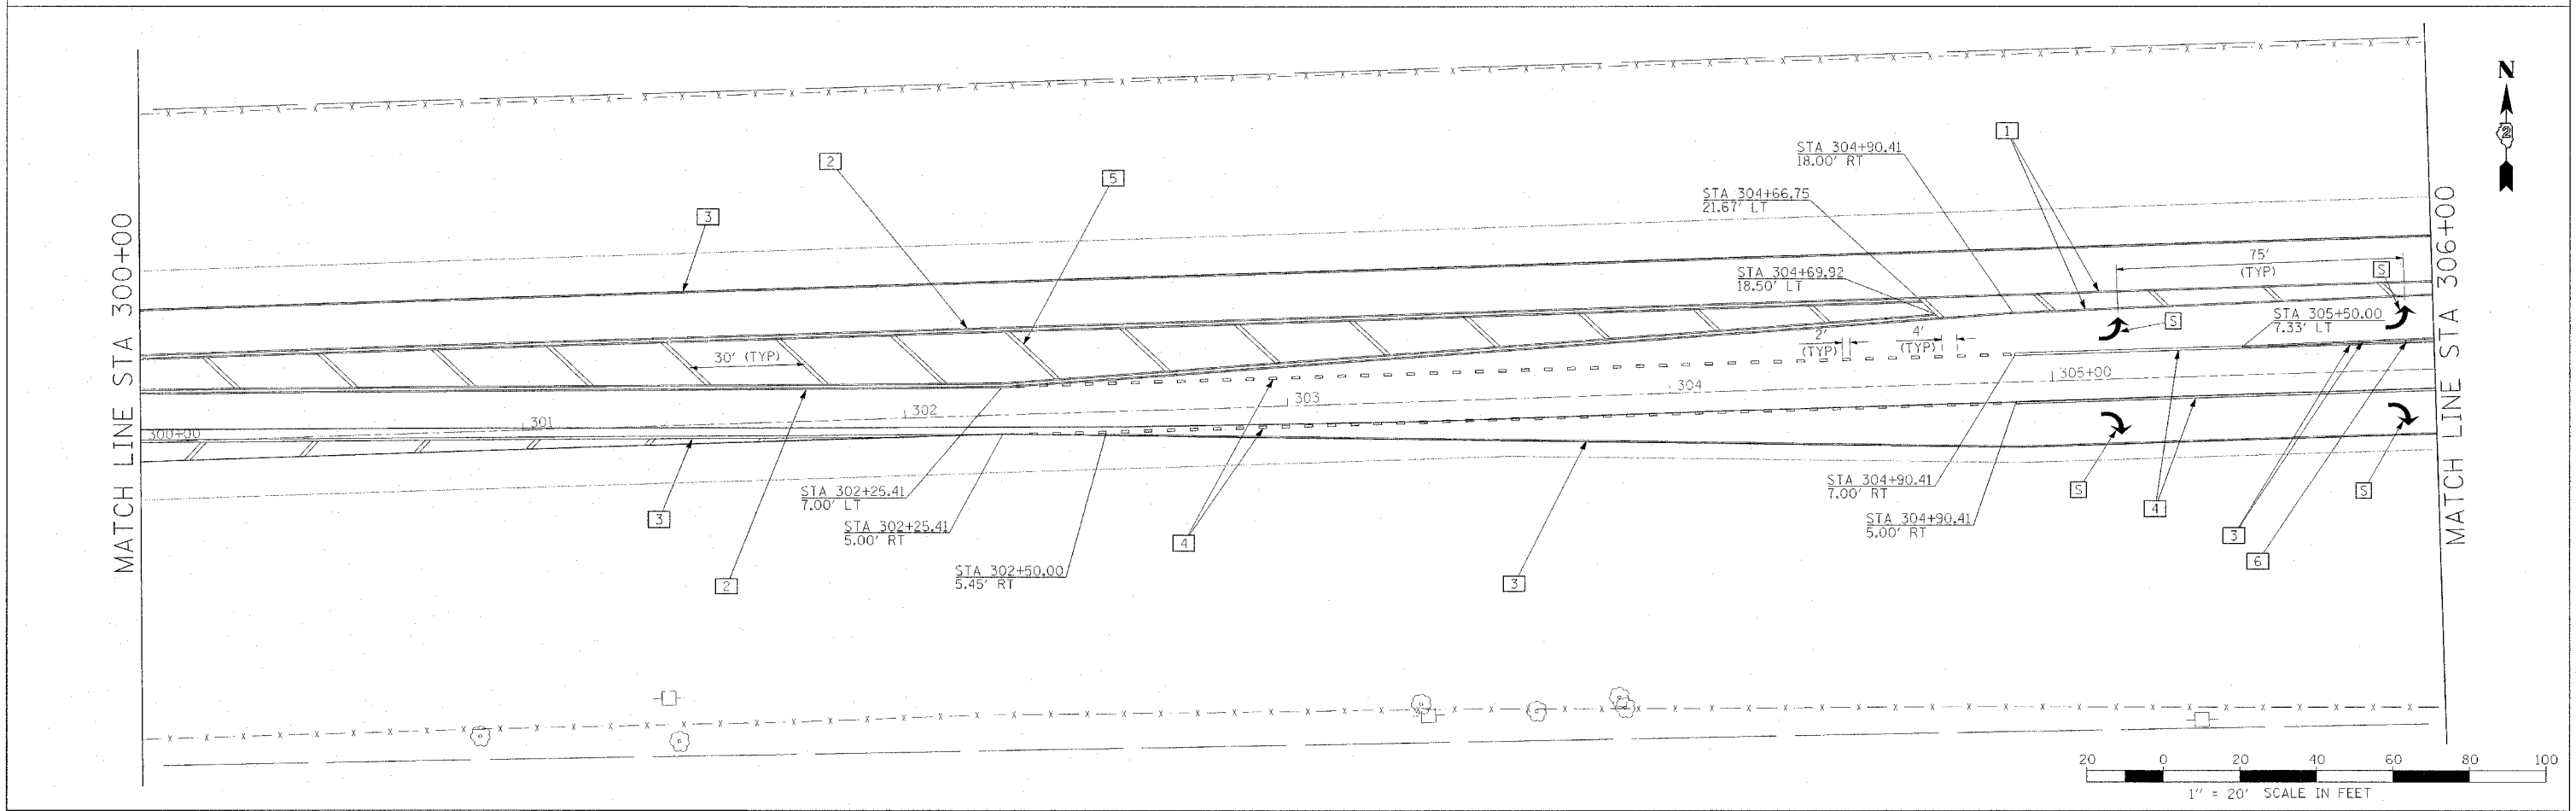

PLOT DATE = 04/15/05
 DATE = 04/15/05
 FILE NAME = 04895.MARK1
 PLOT SCALE = 1/4" = 10'
 REFERENCE = REF#

PAVEMENT MARKING PLAN 1