


F.A.P. RTE.	SECTION	COUNTY	TOTAL SHEETS	SHEET NO.
S17	L-M-3	BOONE	68	27
STA. 306+00.00		TO STA. 312+00.00		
FED. ROAD DIST. NO.		ILLINOIS FED. AID PROJECT		

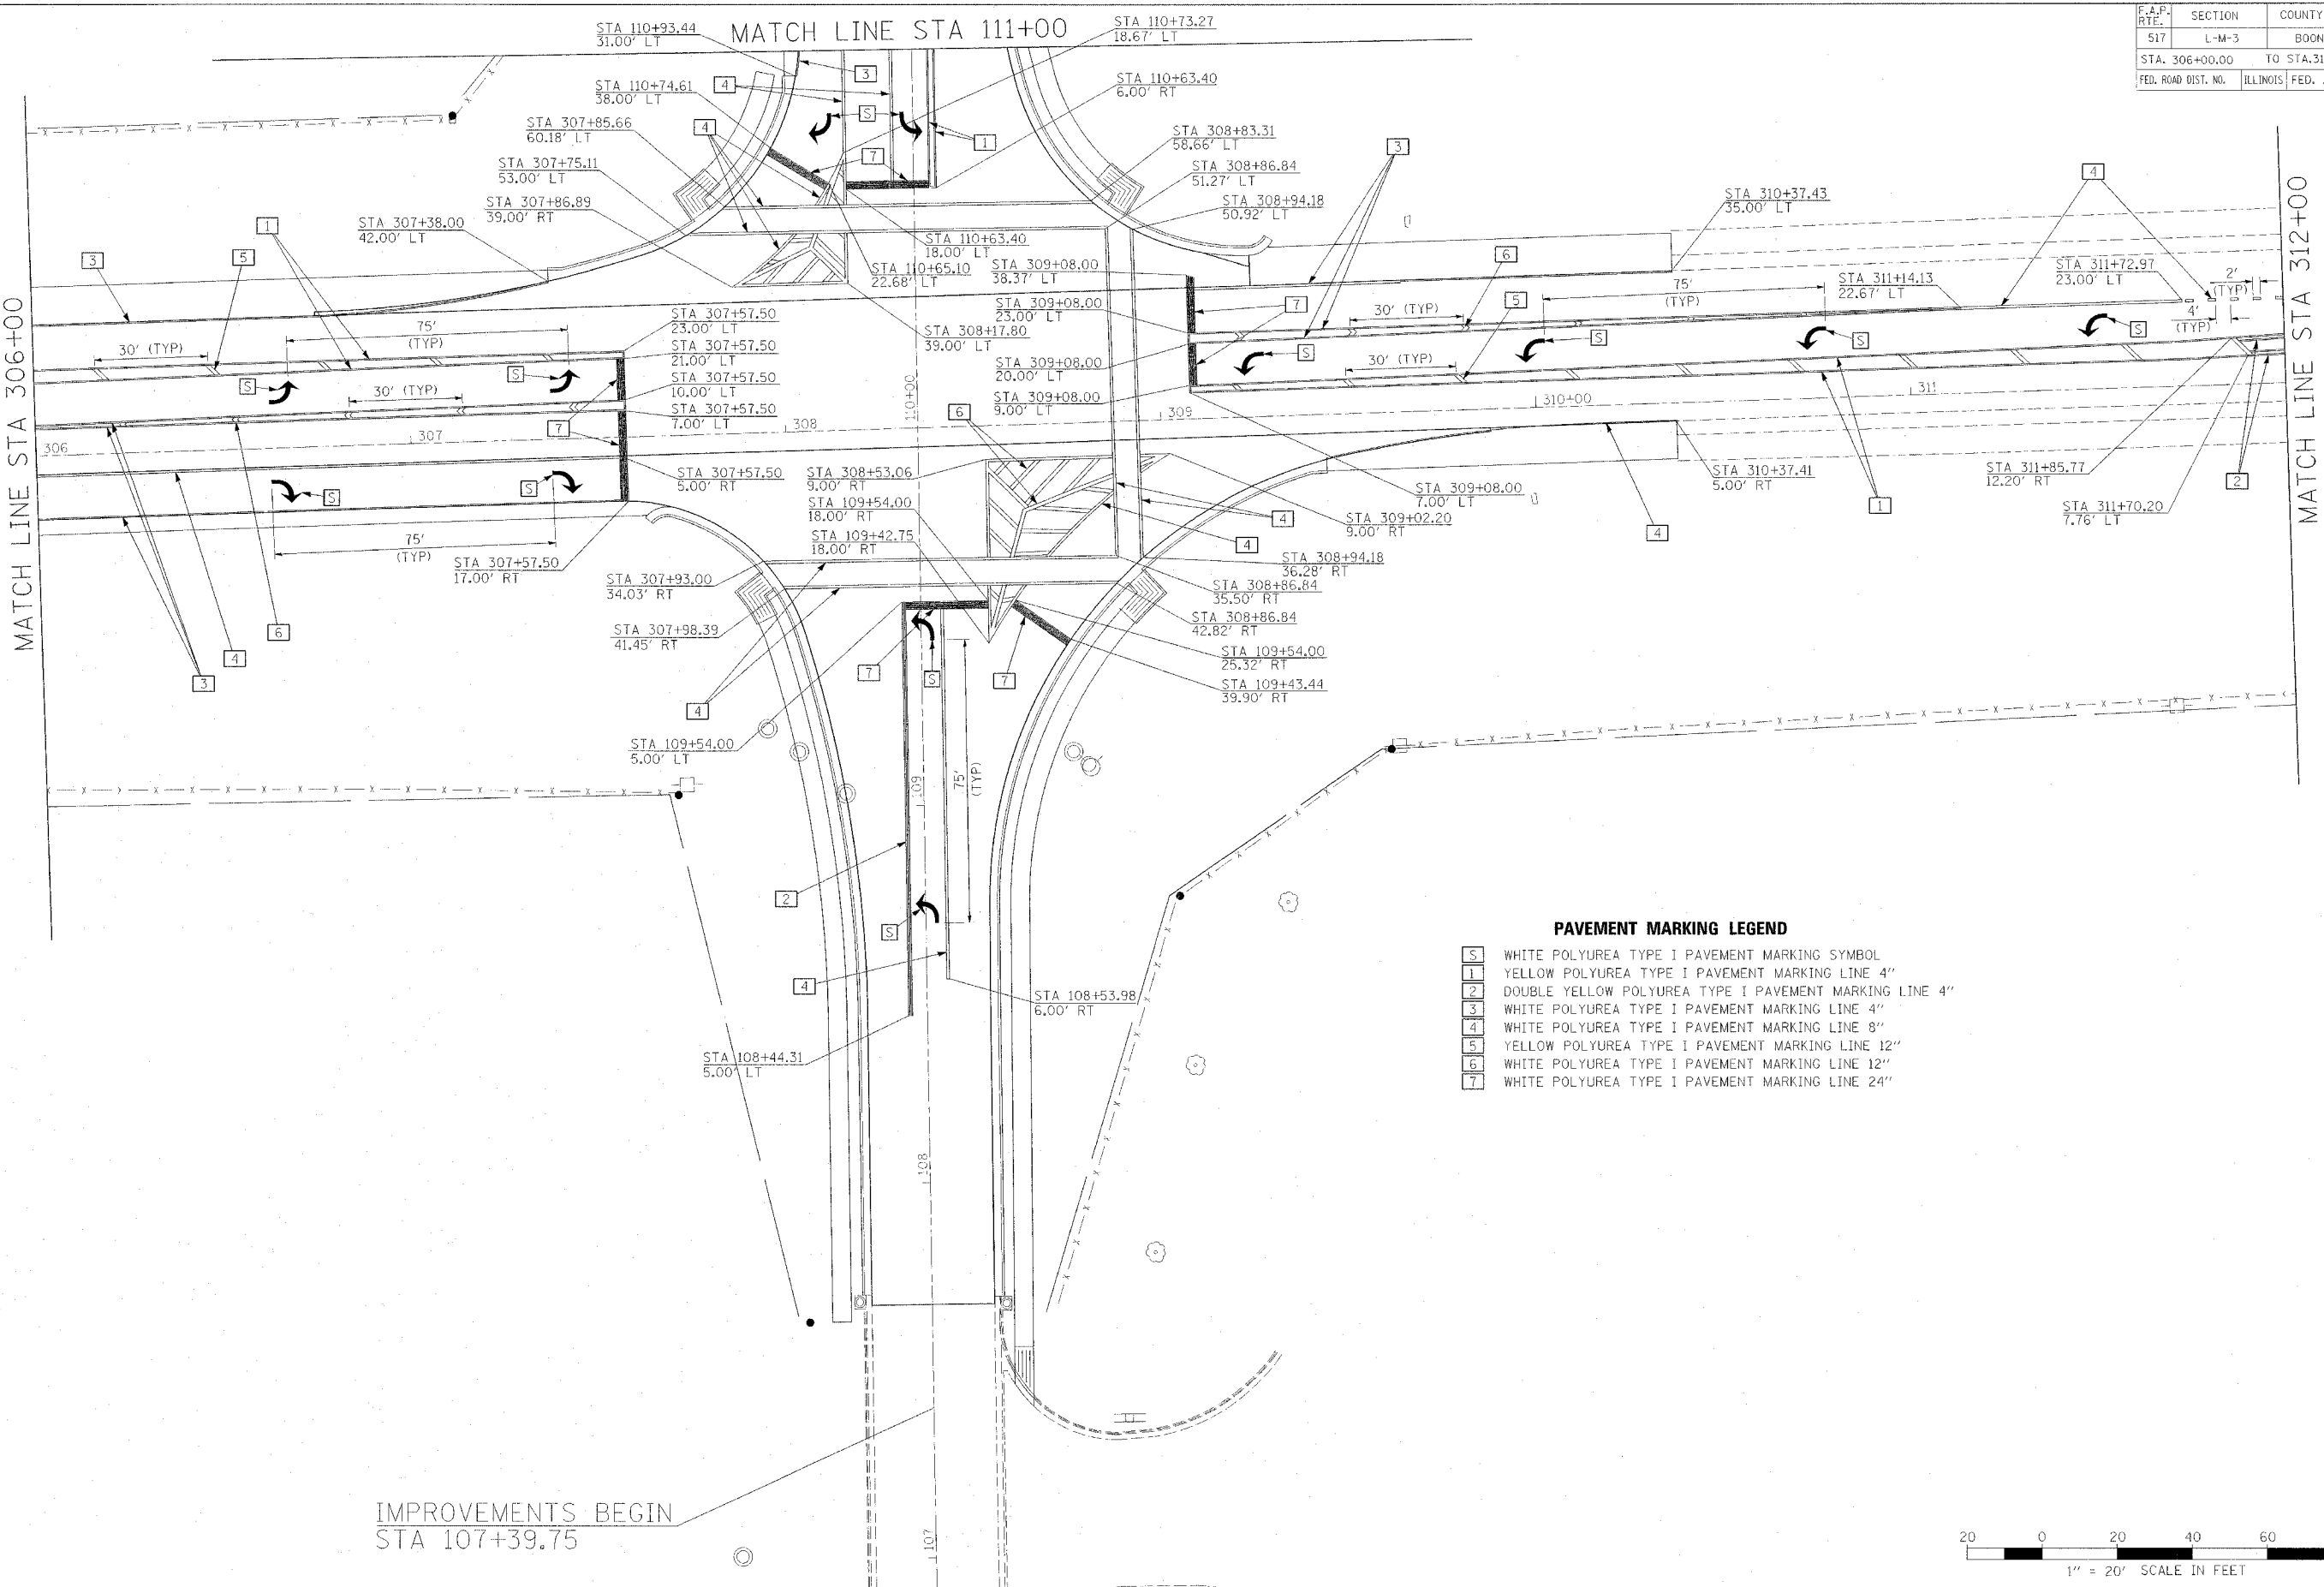

MATCH LINE STA 306+00


MATCH LINE STA 312+00



PAVEMENT MARKING LEGEND

[S]	WHITE POLYUREA TYPE I PAVEMENT MARKING SYMBOL
[1]	YELLOW POLYUREA TYPE I PAVEMENT MARKING LINE 4"
[2]	DOUBLE YELLOW POLYUREA TYPE I PAVEMENT MARKING LINE 4"
[3]	WHITE POLYUREA TYPE I PAVEMENT MARKING LINE 4"
[4]	WHITE POLYUREA TYPE I PAVEMENT MARKING LINE 8"
[5]	YELLOW POLYUREA TYPE I PAVEMENT MARKING LINE 12"
[6]	WHITE POLYUREA TYPE I PAVEMENT MARKING LINE 12"
[7]	WHITE POLYUREA TYPE I PAVEMENT MARKING LINE 24"

IMPROVEMENTS BEGIN
STA 107+39.75

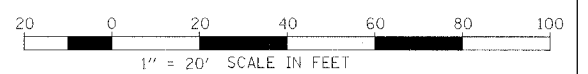

PLOT DATE = 08/15/11
 DATE = 08/15/11
 PLOT NAME = 64895-27
 PLOT SCALE = 1/4" = 10'
 REFERENCE = 64895-26