


F.A.P. RTE.	SECTION	COUNTY	TOTAL SHEETS	SHEET NO.
517	L-M-3	BOONE	68	28
STA. 312+00.00		TO STA. 317+75.00		
FED. ROAD DIST. NO.	ILLINOIS	FED. AID PROJECT		

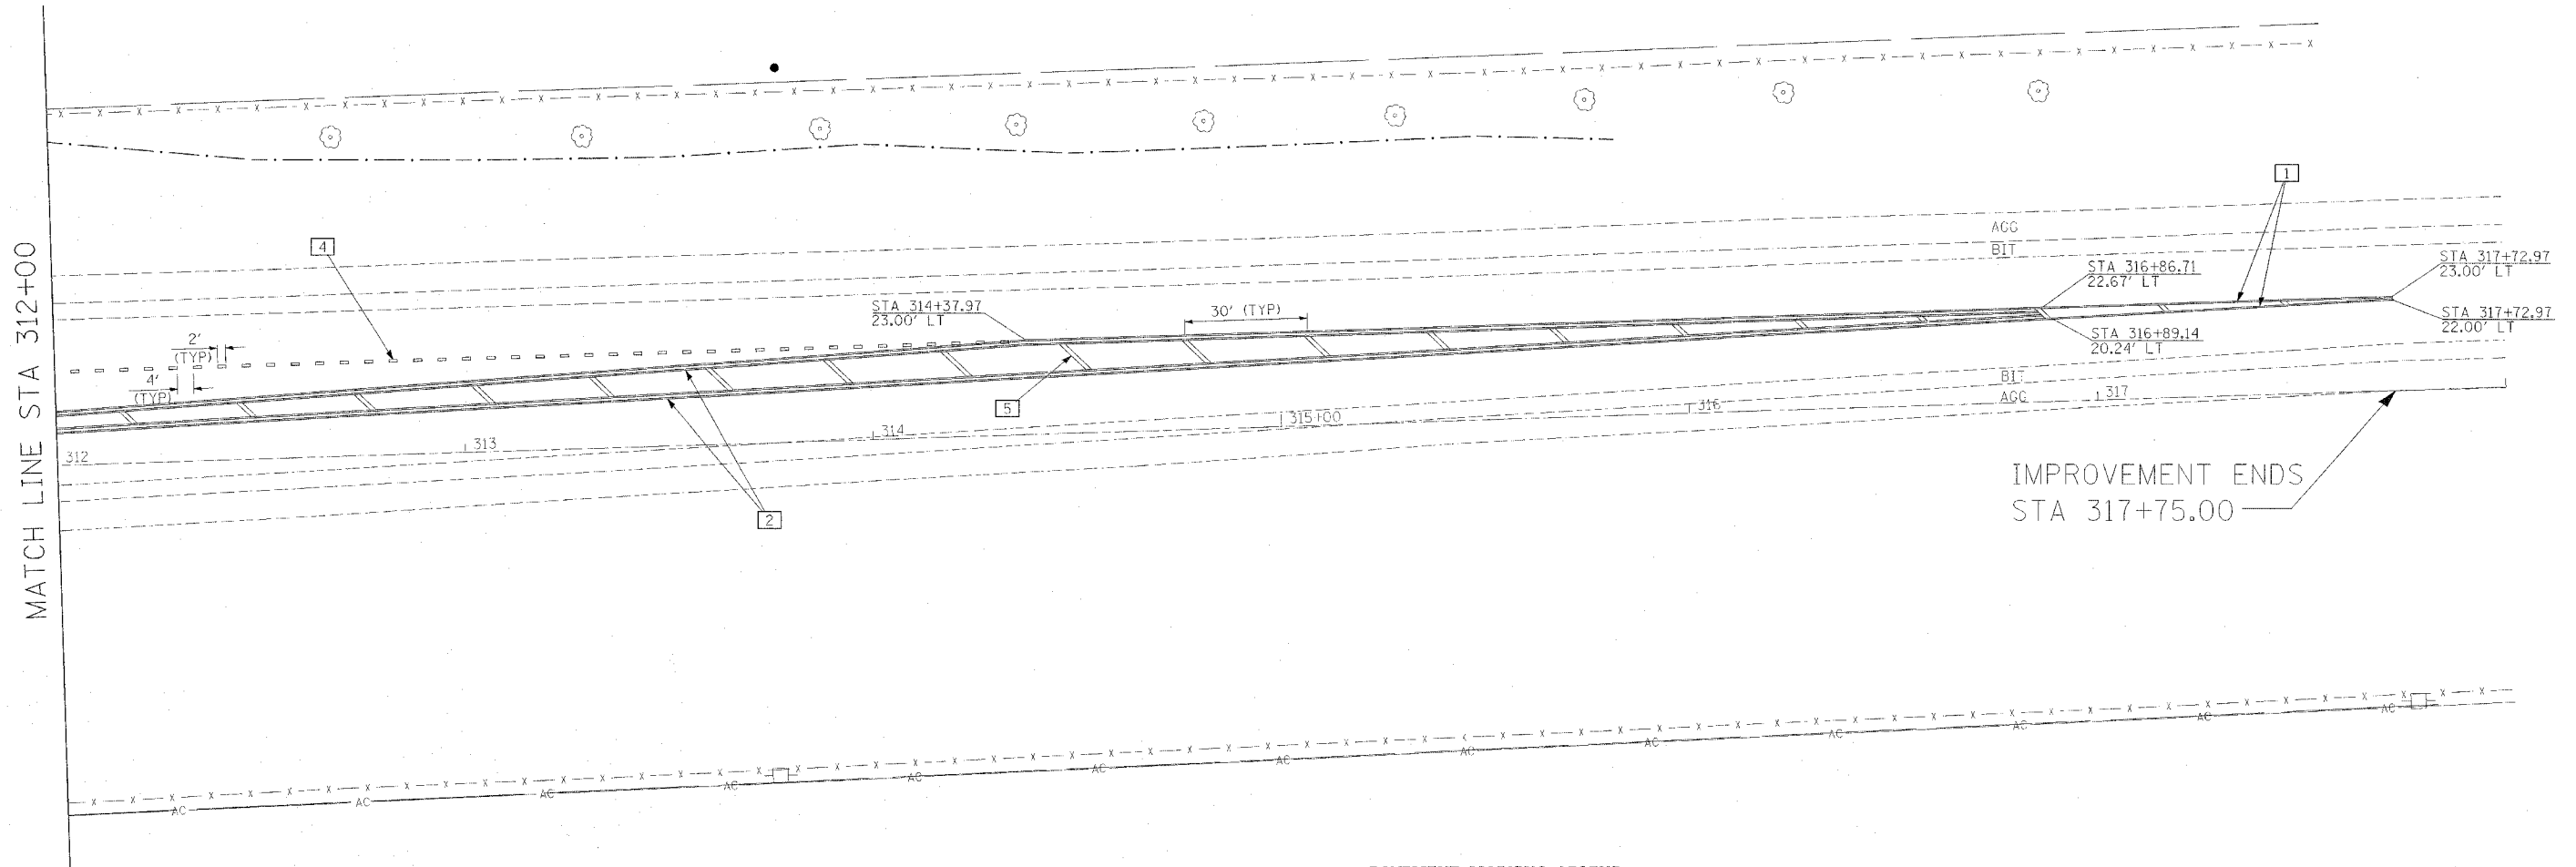

PAVEMENT MARKING LEGEND

- [S] WHITE POLYUREA TYPE I PAVEMENT MARKING SYMBOL
- [1] YELLOW POLYUREA TYPE I PAVEMENT MARKING LINE 4"
- [2] DOUBLE YELLOW POLYUREA TYPE I PAVEMENT MARKING LINE 4"
- [3] WHITE POLYUREA TYPE I PAVEMENT MARKING LINE 4"
- [4] WHITE POLYUREA TYPE I PAVEMENT MARKING LINE 8"
- [5] YELLOW POLYUREA TYPE I PAVEMENT MARKING LINE 12"
- [6] WHITE POLYUREA TYPE I PAVEMENT MARKING LINE 12"
- [7] WHITE POLYUREA TYPE I PAVEMENT MARKING LINE 24"

