


F.A.P. RTE.	SECTION	COUNTY	TOTAL SHEETS	SHEET NO.
517	L-M-3	BOONE	68	56
STA.		TO STA.		
FED. ROAD DIST. NO.		ILLINOIS	FED. AID PROJECT	

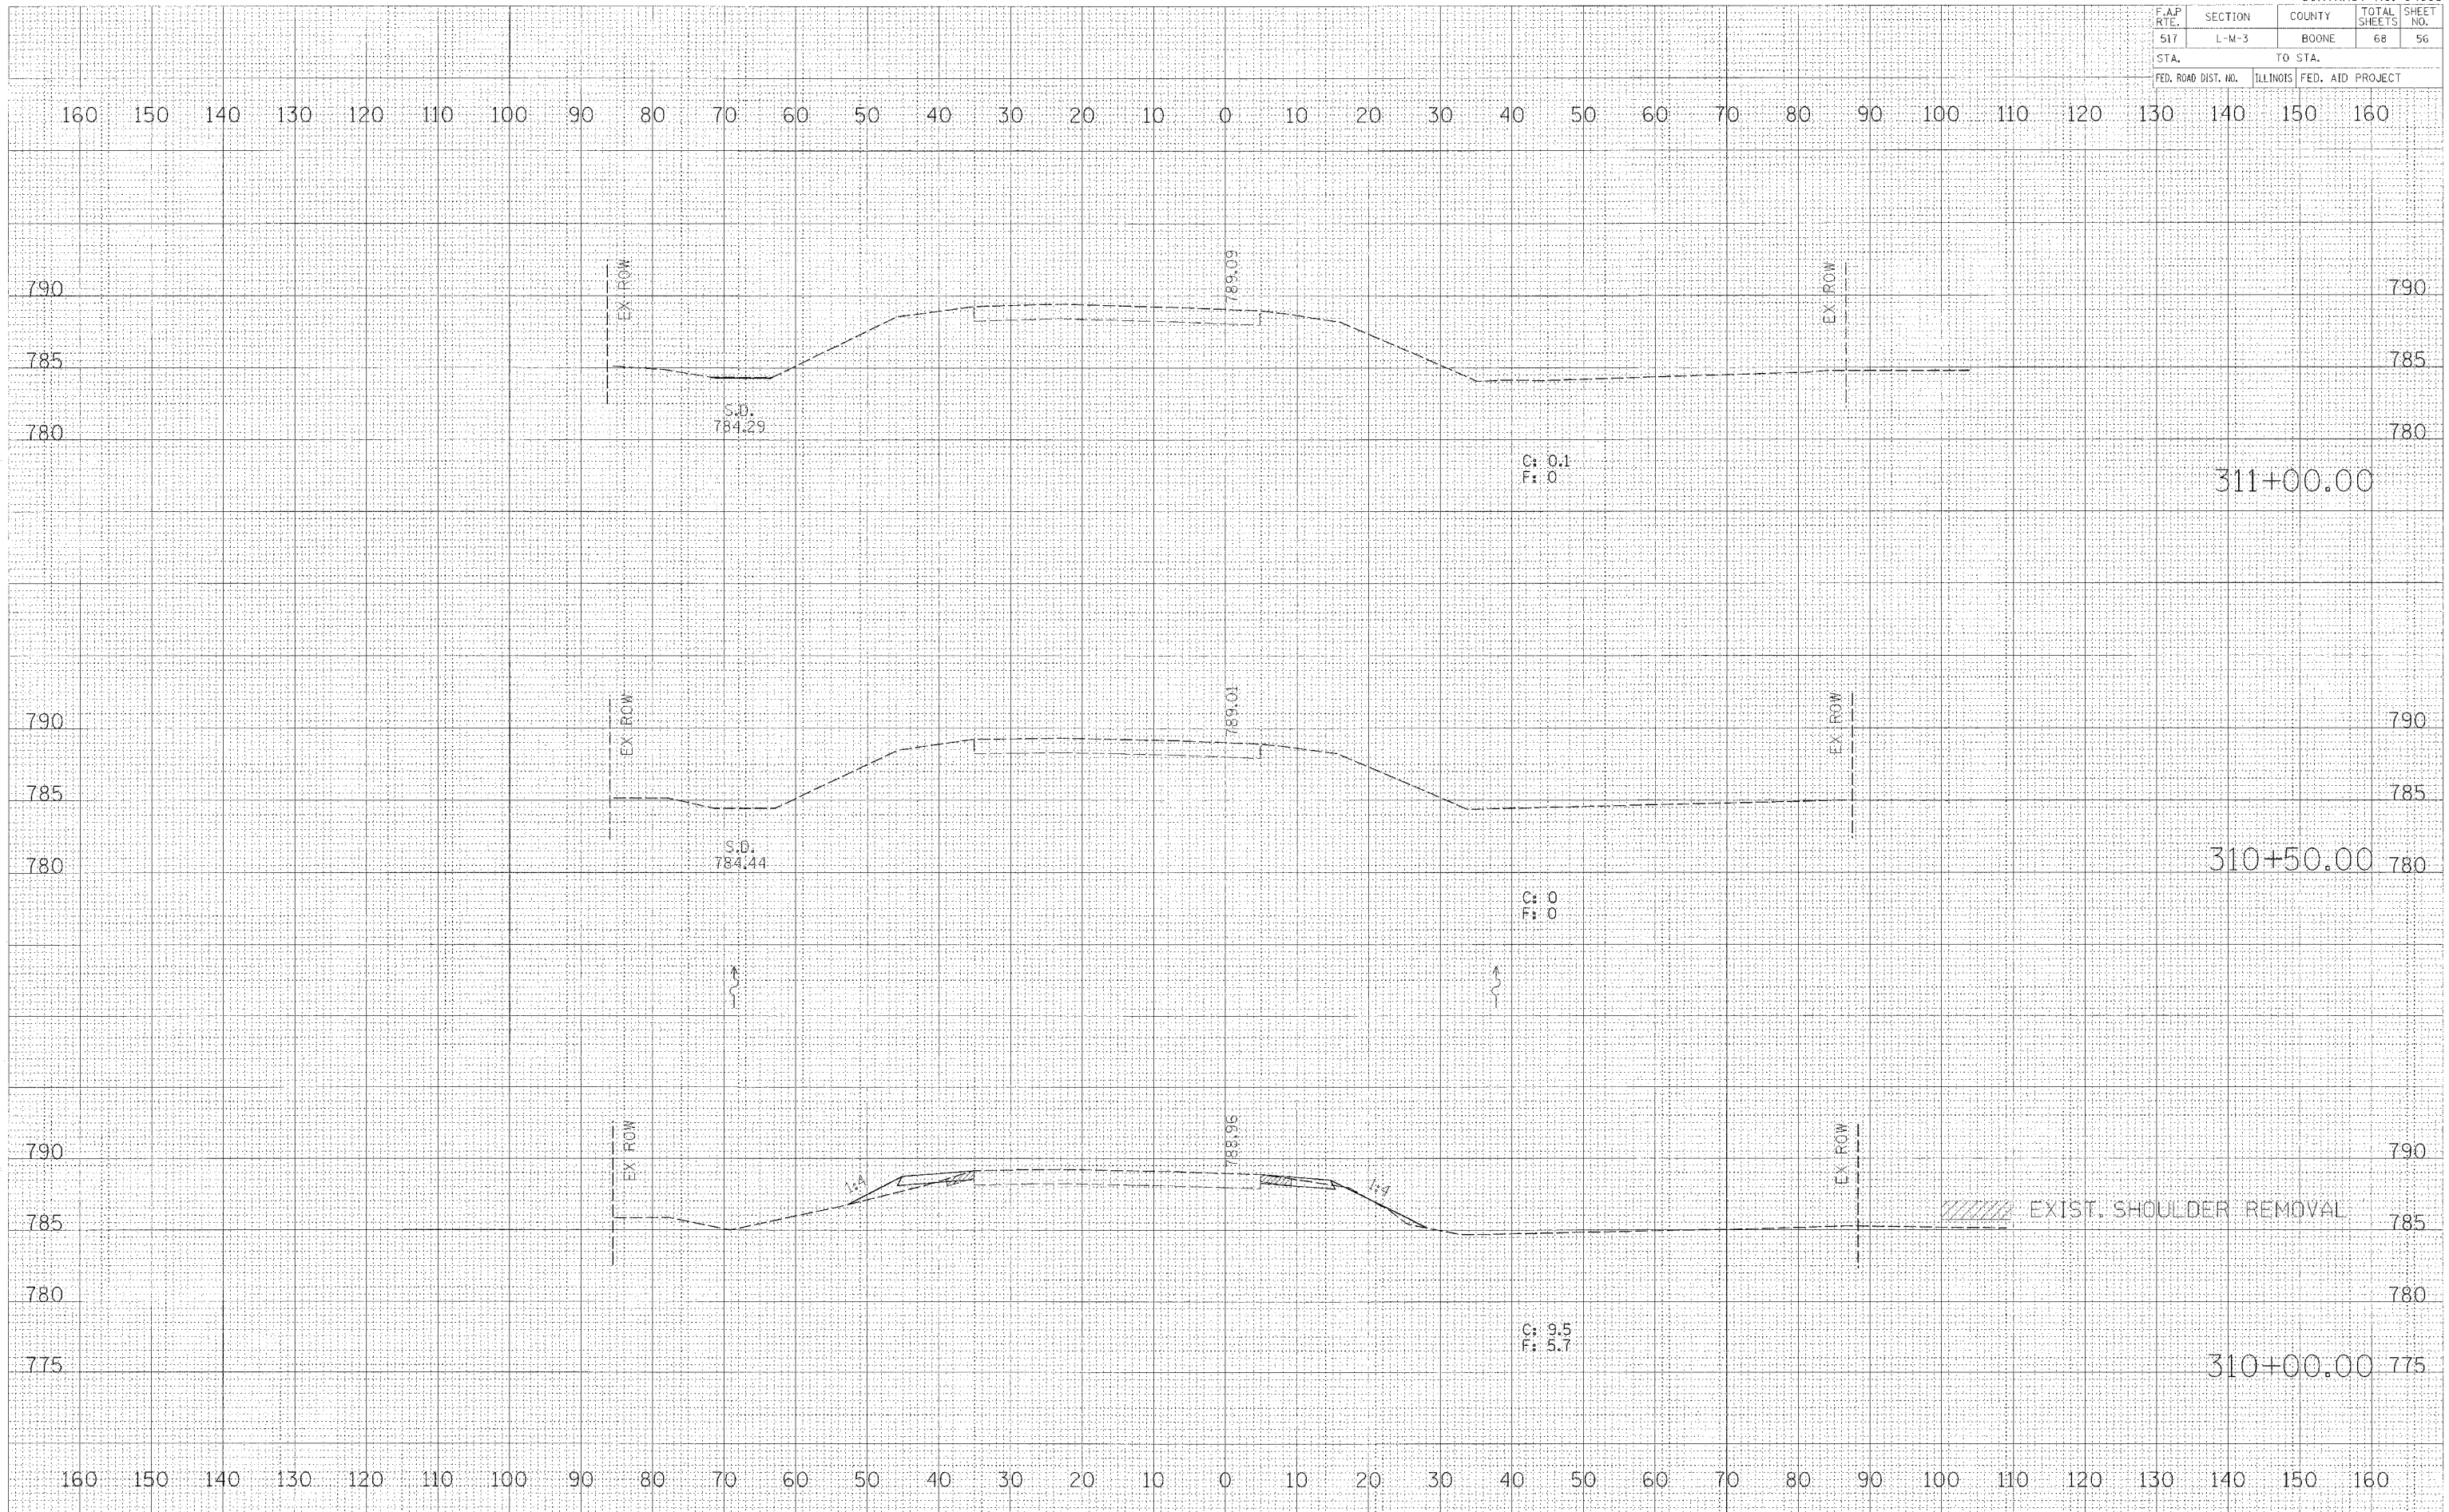

DATE: _____ BY: _____
 SUBMITTED: _____
 PLOTTED: _____
 TEMPLATE: _____
 AREA: _____
 AREA: _____
 AREA: _____
 NO. _____

DATE: _____ BY: _____
 SUBMITTED: _____
 PLOTTED: _____
 TEMPLATE: _____
 AREA: _____
 AREA: _____
 AREA: _____
 NO. _____

PLOT DATE = 8/24/05
 FILE NAME = 011111.dwg
 PLOT SCALE = 1"=40'
 PLOT AREA = 11.0000
 PLOT REFERENCE = ARS