



F.A.P. RTE.	SECTION	COUNTY	TOTAL SHEETS	SHEET NO.
301	21-T	STEPHENSON	49	13
STA.	TO STA.			
FED. ROAD DIST. NO.	ILLINOIS	FED. AID PROJECT		

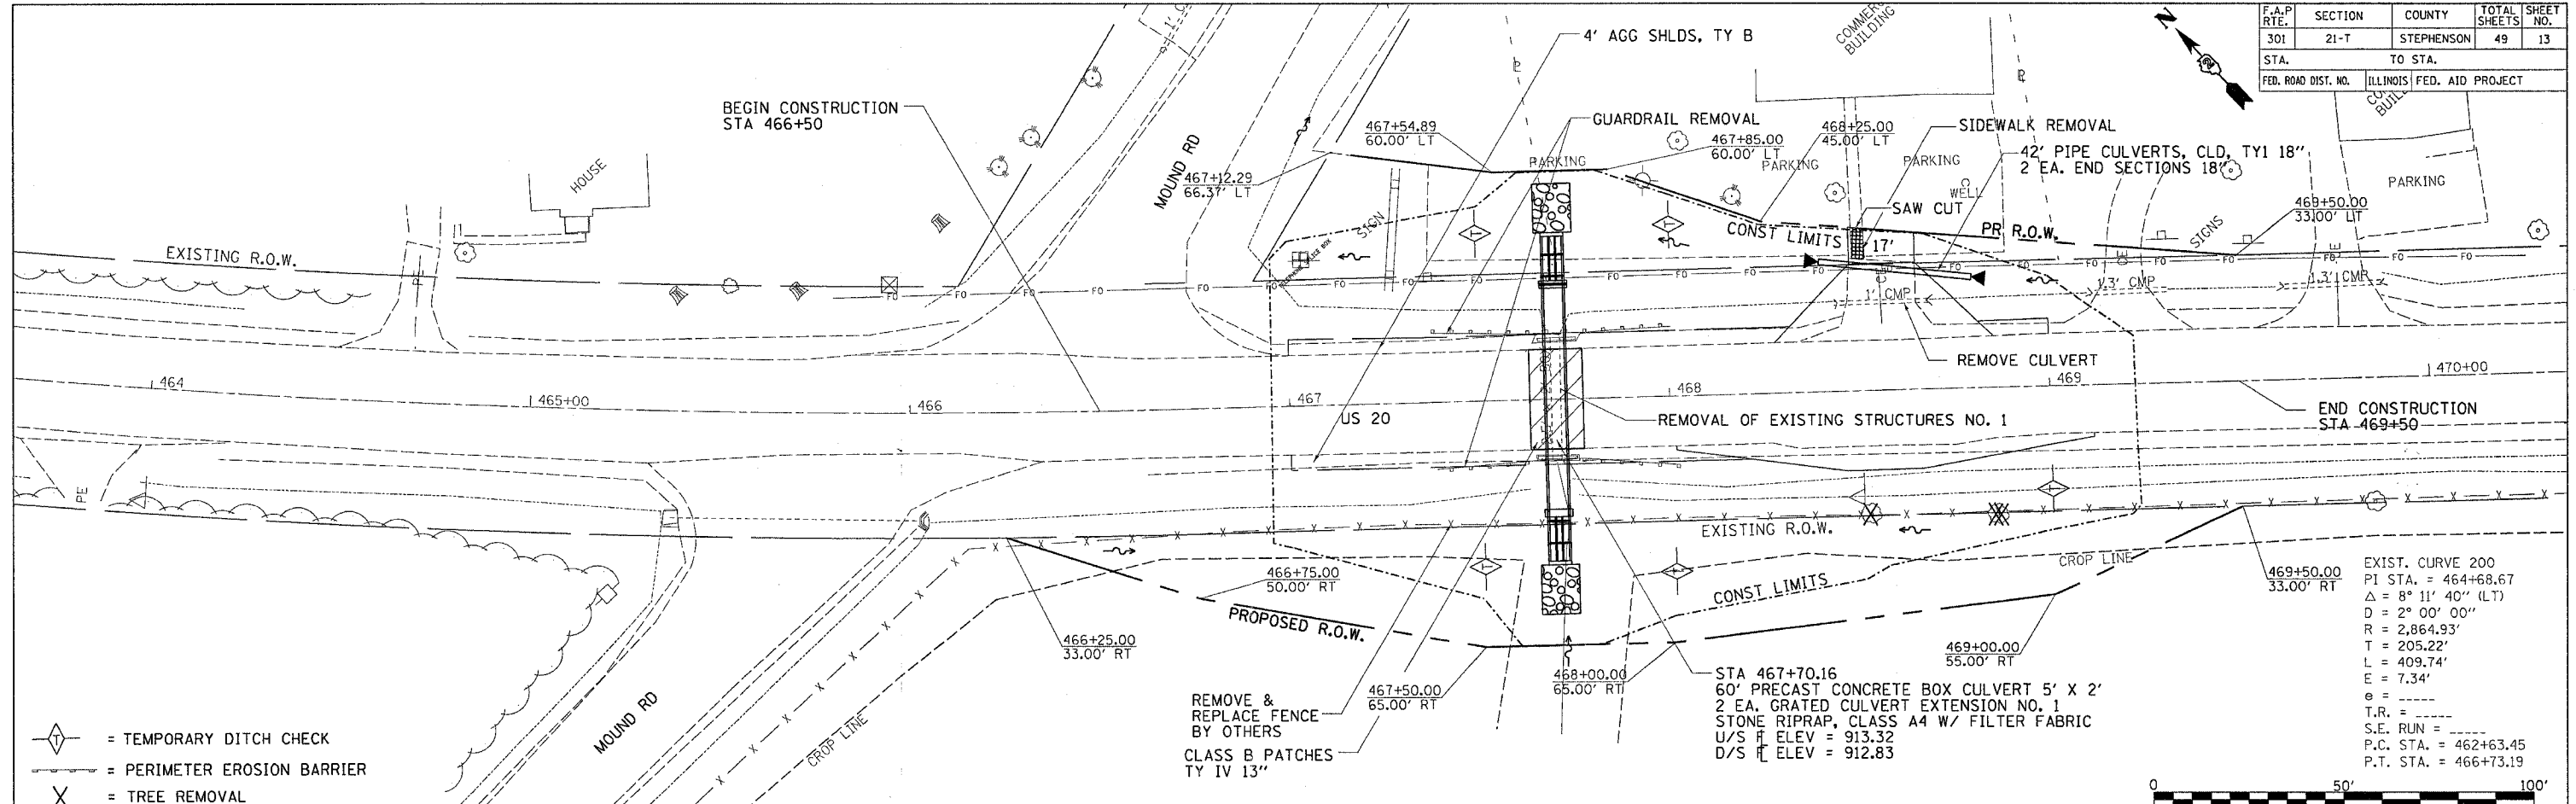

- = TEMPORARY DITCH CHECK
- = PERIMETER EROSION BARRIER
- = TREE REMOVAL

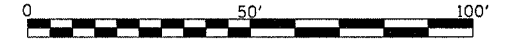

EXIST. CURVE 200
 PI STA. = 464+68.67
 $\Delta = 8^\circ 11' 40''$ (LT)
 $D = 2^\circ 00' 00''$
 $R = 2,864.93'$
 $T = 205.22'$
 $L = 409.74'$
 $e = 7.34'$
 $T.R. =$
 $S.E. RUN =$
 P.C. STA. = 462+63.45
 P.T. STA. = 466+73.19

STA. 466+50 TO 469+50
 EARTH EX. = 0.0 CU.YDS.
 EMB. = 86.8 CU.YDS.
 FURNISHED EX. = -86.8 CU.YDS.

PLAN

DATE	
BY	
DESIGNED	
CHECKED	
NOTED	
FILE NAME	
NO.	

PROFILE

DATE	
BY	
DESIGNED	
CHECKED	
NOTED	
FILE NAME	
NO.	

PLOT DATE = Fri Sep 02 14:06:29 2005
 FILE NAME = c:\pwworkspace\2004\148629\148629.dwg
 PLOT SCALE = 1/4" = 100'
 REFERENCE = 8REFS

