


F.A.P. RTE.	SECTION	COUNTY	TOTAL SHEETS	SHEET NO.
301	21-T	STEPHENSON	49	15
STA.		TO STA.		
FED. ROAD DIST. NO.		ILLINOIS FED. AID PROJECT		

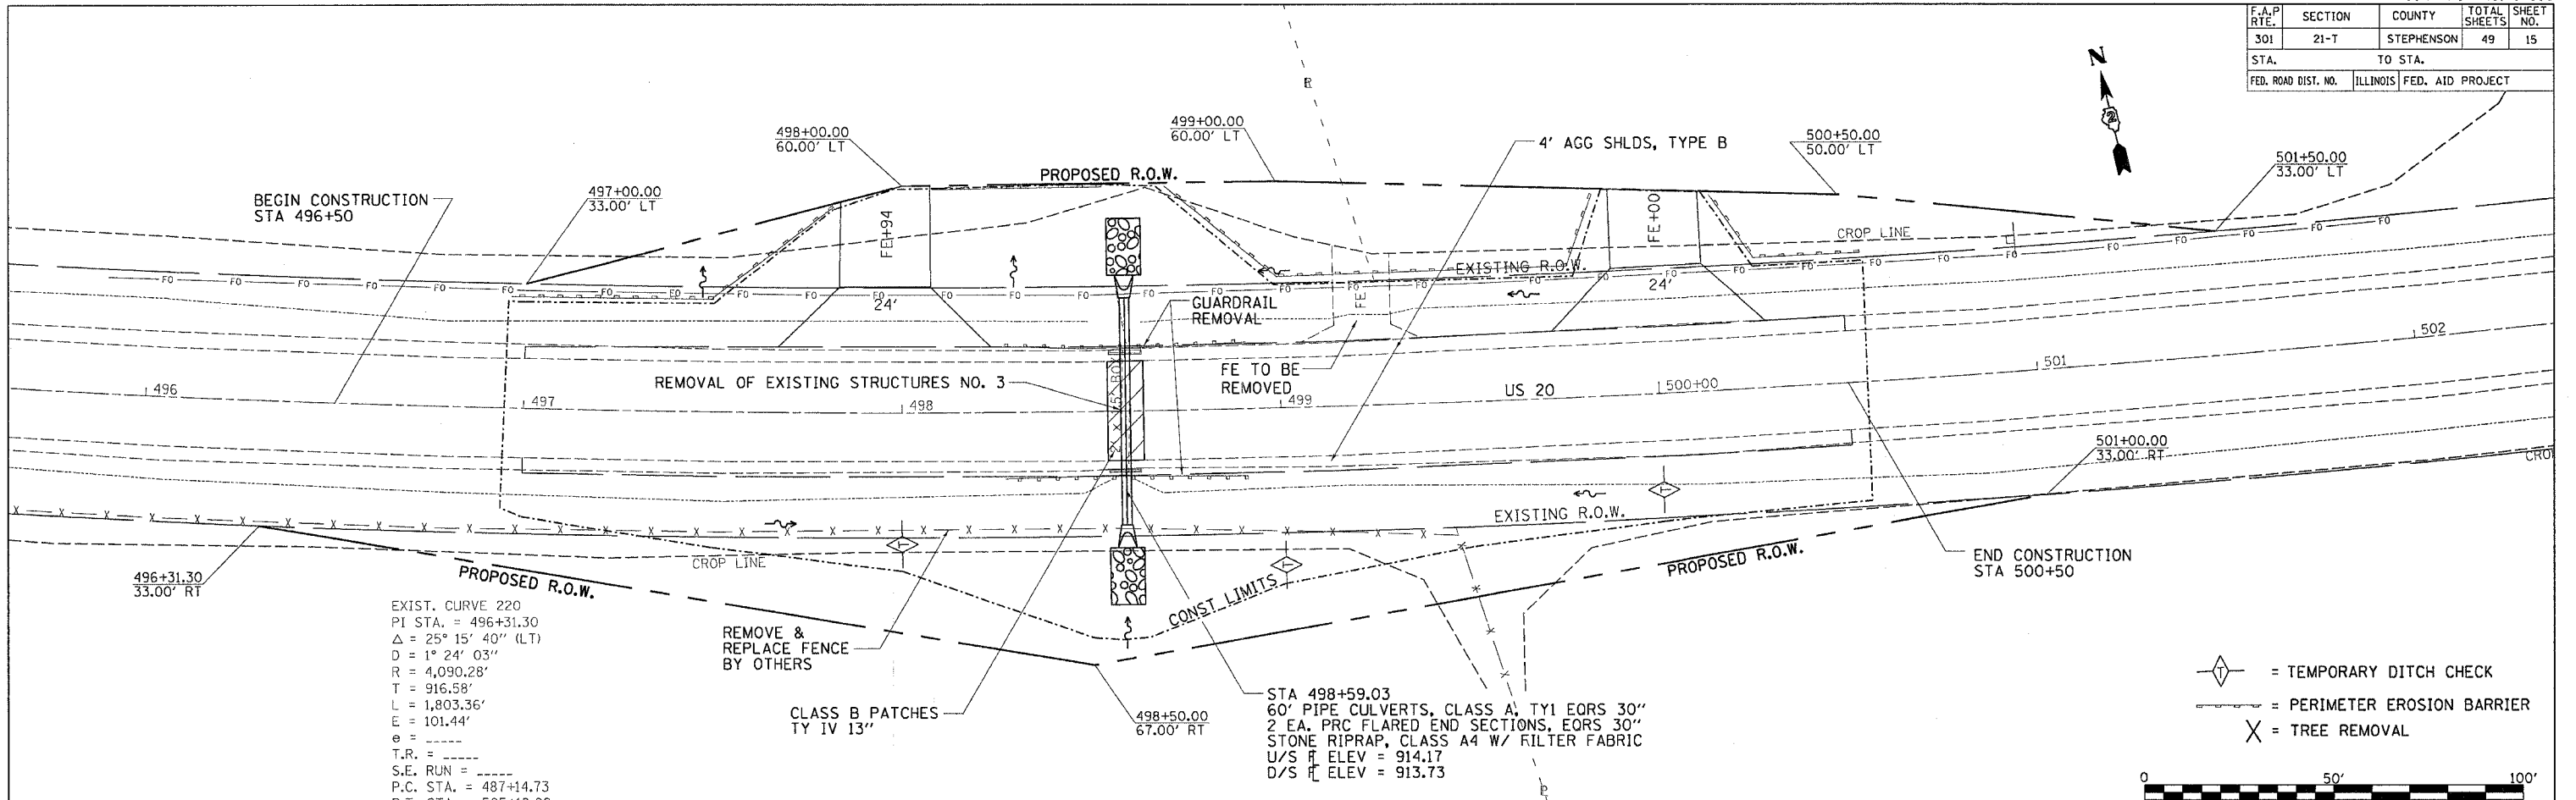

DATE	
BY	
PLAN	
NO.	
NOTE BOOK	
NO.	
FILE NAME	
NO.	
DATE	
BY	
PROFILE	
NO.	
NOTE BOOK	
NO.	
FILE NAME	
NO.	

DATE	
BY	
PROFILE	
NO.	
NOTE BOOK	
NO.	
FILE NAME	
NO.	

PLOT DATE = F-1, 82 148638 2895  
 FILE NAME = c:\p0\p0148638\p0148638.dgn  
 PLOT SCALE = 28.8/2880 = 1" = 100'  
 REFERENCE = NREF#

